


# 2 BED LUXURY APARTMENTS


UNRIVALLED FORESTED VIEWS

SIZES FROM 1162 SQFT  
STARTING FROM KES 21.7M


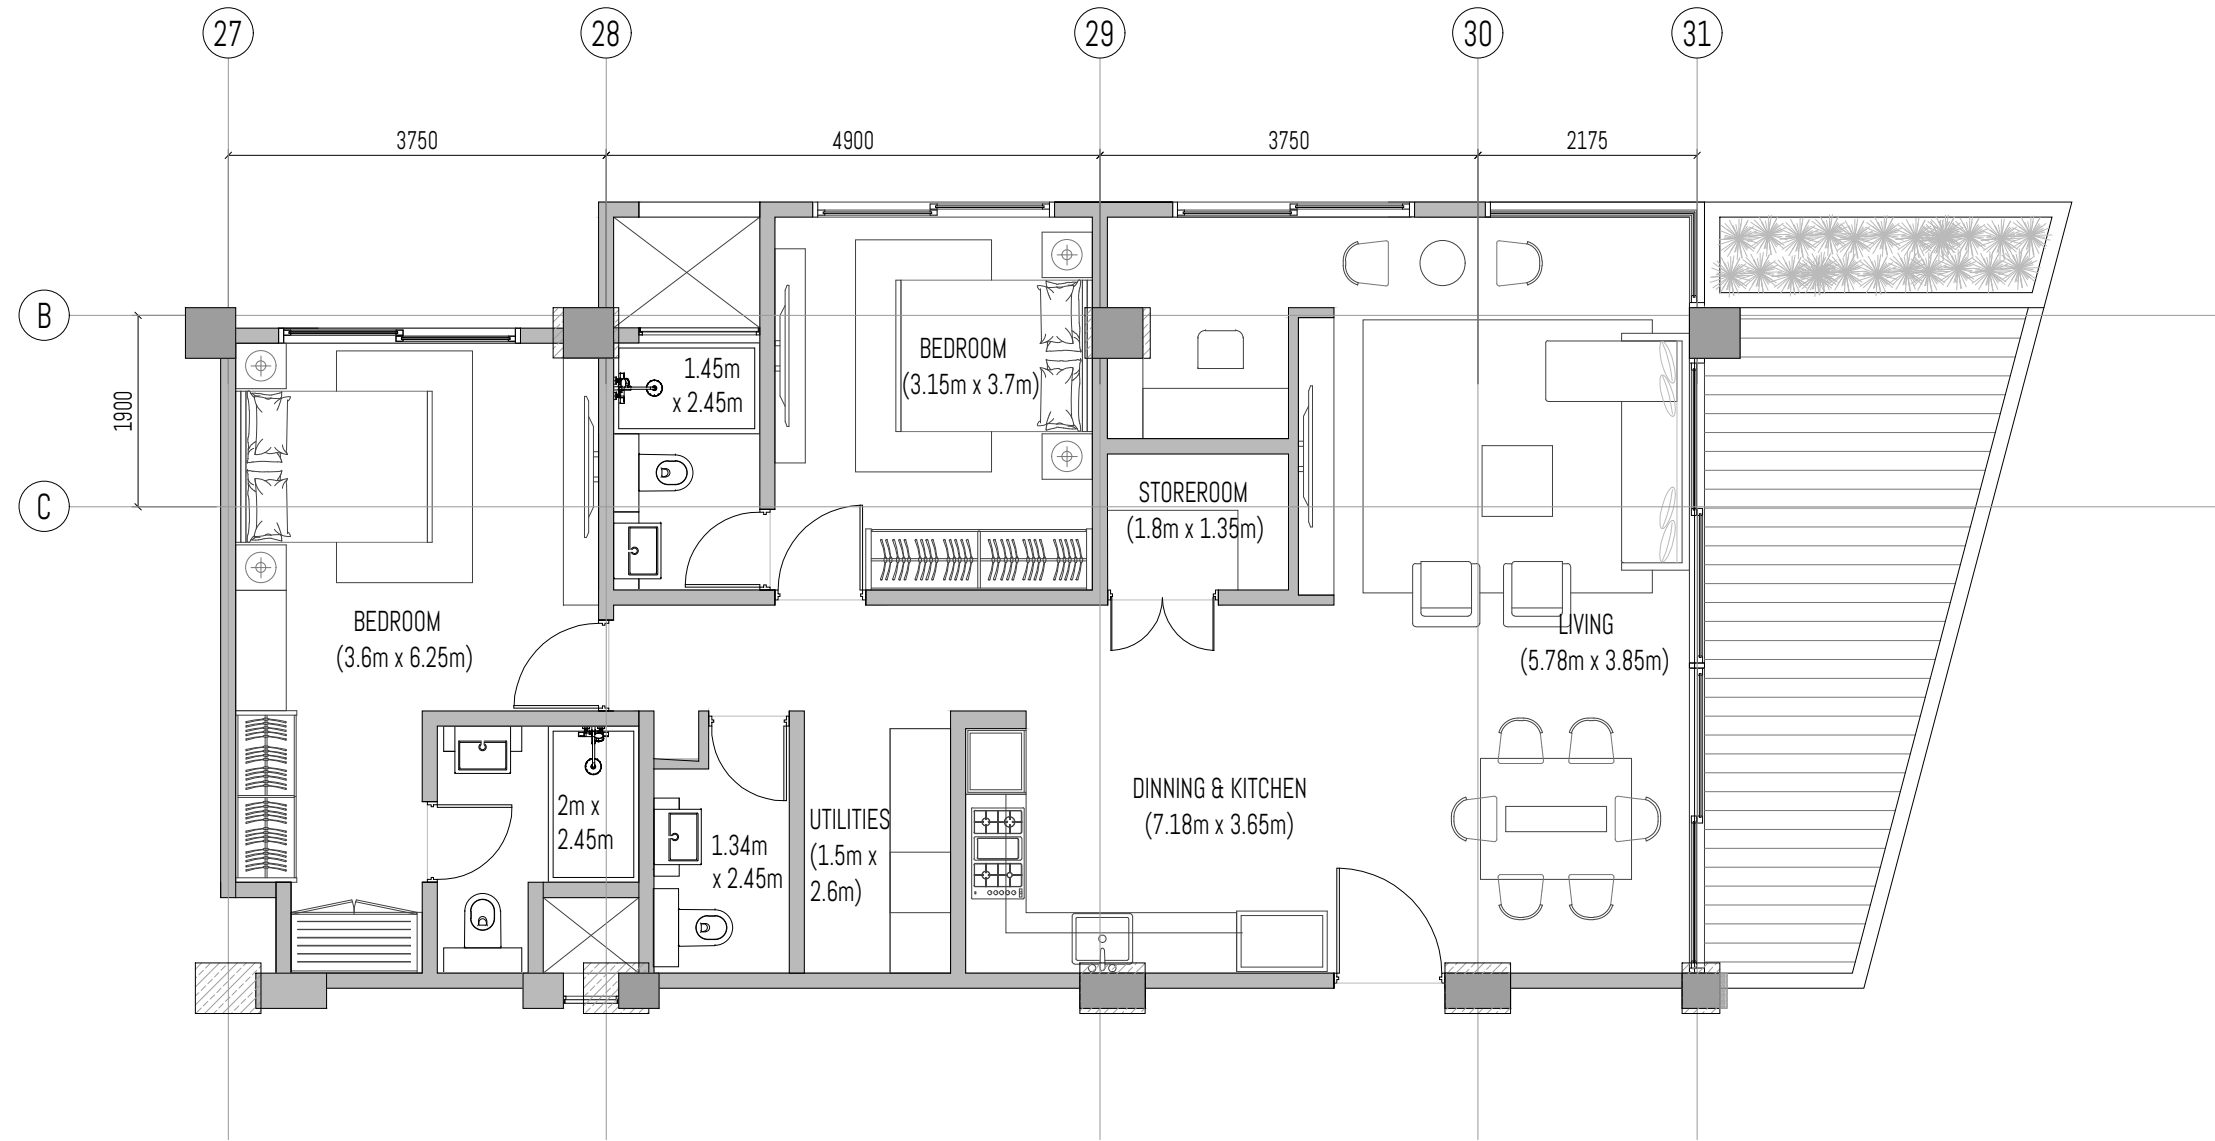


Unit # 04-01B

SALEABLE = 128.38 sq.m.  
 APARTMENT AREA = 108.21 sq.m.  
 TERRACE AREA = 20.17 sq.m.

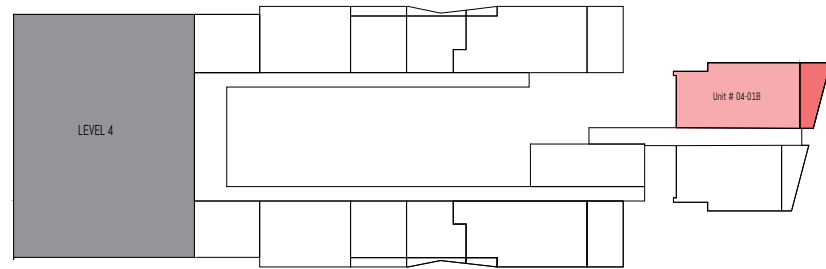

LEVEL 4

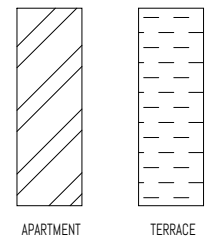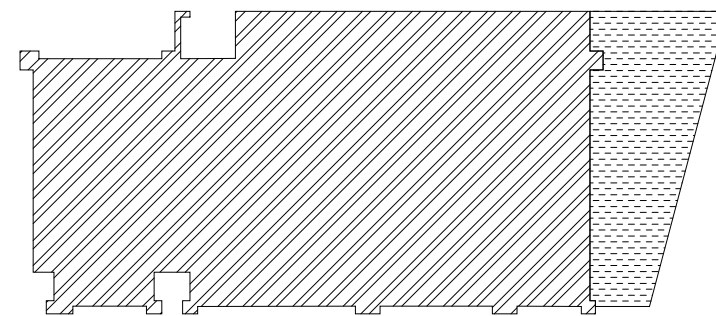

PROJECT: PROPOSED 2 TOWERS OF APARTMENT UNITS W/ 2 BASEMENT PARKING

SUBJECT: BOTRACK LTD.

P.O BOX 47323-00800 NAIROBI

ALL DESIGNS ARE THE SOLE PROPERTY OF WAVE AND CANNOT BE USED WITHOUT THEIR WRITTEN PERMISSION.  
 - ALL PRINTS, SPECIFICATIONS AND THEIR COPYRIGHT ARE THE PROPERTY OF WAVE AND SHALL BE RETURNED ON COMPLETION OF WORK.  
 - DO NOT SCALE DRAWINGS.  
 - CONTRACTORS MUST CHECK AND VERIFY ALL DIMENSIONS ON SITE AND TO NOTIFY THIS OFFICE OF ANY DISCREPANCIES PRIOR TO CARRYING OUT ANY WORKS. WRITTEN PERMISSIONS TAKE PRECEDENCE OVER SCALED DIMENSIONS. HAVE THE SIGNATURE OF THESE DRAWINGS.  
 - ANNOTATED DIMENSIONS TAKE PRECEDENCE OVER SCALED DIMENSIONS.  
 - INDICATORS OR EXTENS HAVE TO BE APPROVED AND AUTHORIZED BY WAVE BEFORE STARTING THE WORKS.  
 - INDICATED MEP PROVISIONS, LAYOUTS, FITTINGS, ENGINEER'S OR SPECIALIST'S DRAWINGS, DETAILS & OR SPECIFICATIONS AVAILABLE ARE TO BE CONSULTED PRIOR TO EXECUTION OF PROPOSALS.  
 - WAVE SHALL BEAR NO RESPONSIBILITY SHOULD THERE BE WORKS THAT DO NOT COMPLY TO CONSULTANT'S OR SPECIALIST'S SPECIFICATIONS & OR STATUTORY REGULATIONS & SAFETY GUIDELINES.

DRAWING #:

REV #:

DRAWN BY:

SHEET #:

SKETCH #:

REV #:

CHECKED BY:

PROJECT #: 2002


SCALE: 1 : 75

DATE:

DESIGN CONSULTANT:


WAVE  
 DESIGN CONSULTANTS PTE LTD  
 114 lavender street #05-51  
 338729 singapore

wave@wave.global  
 +65 6646 7141


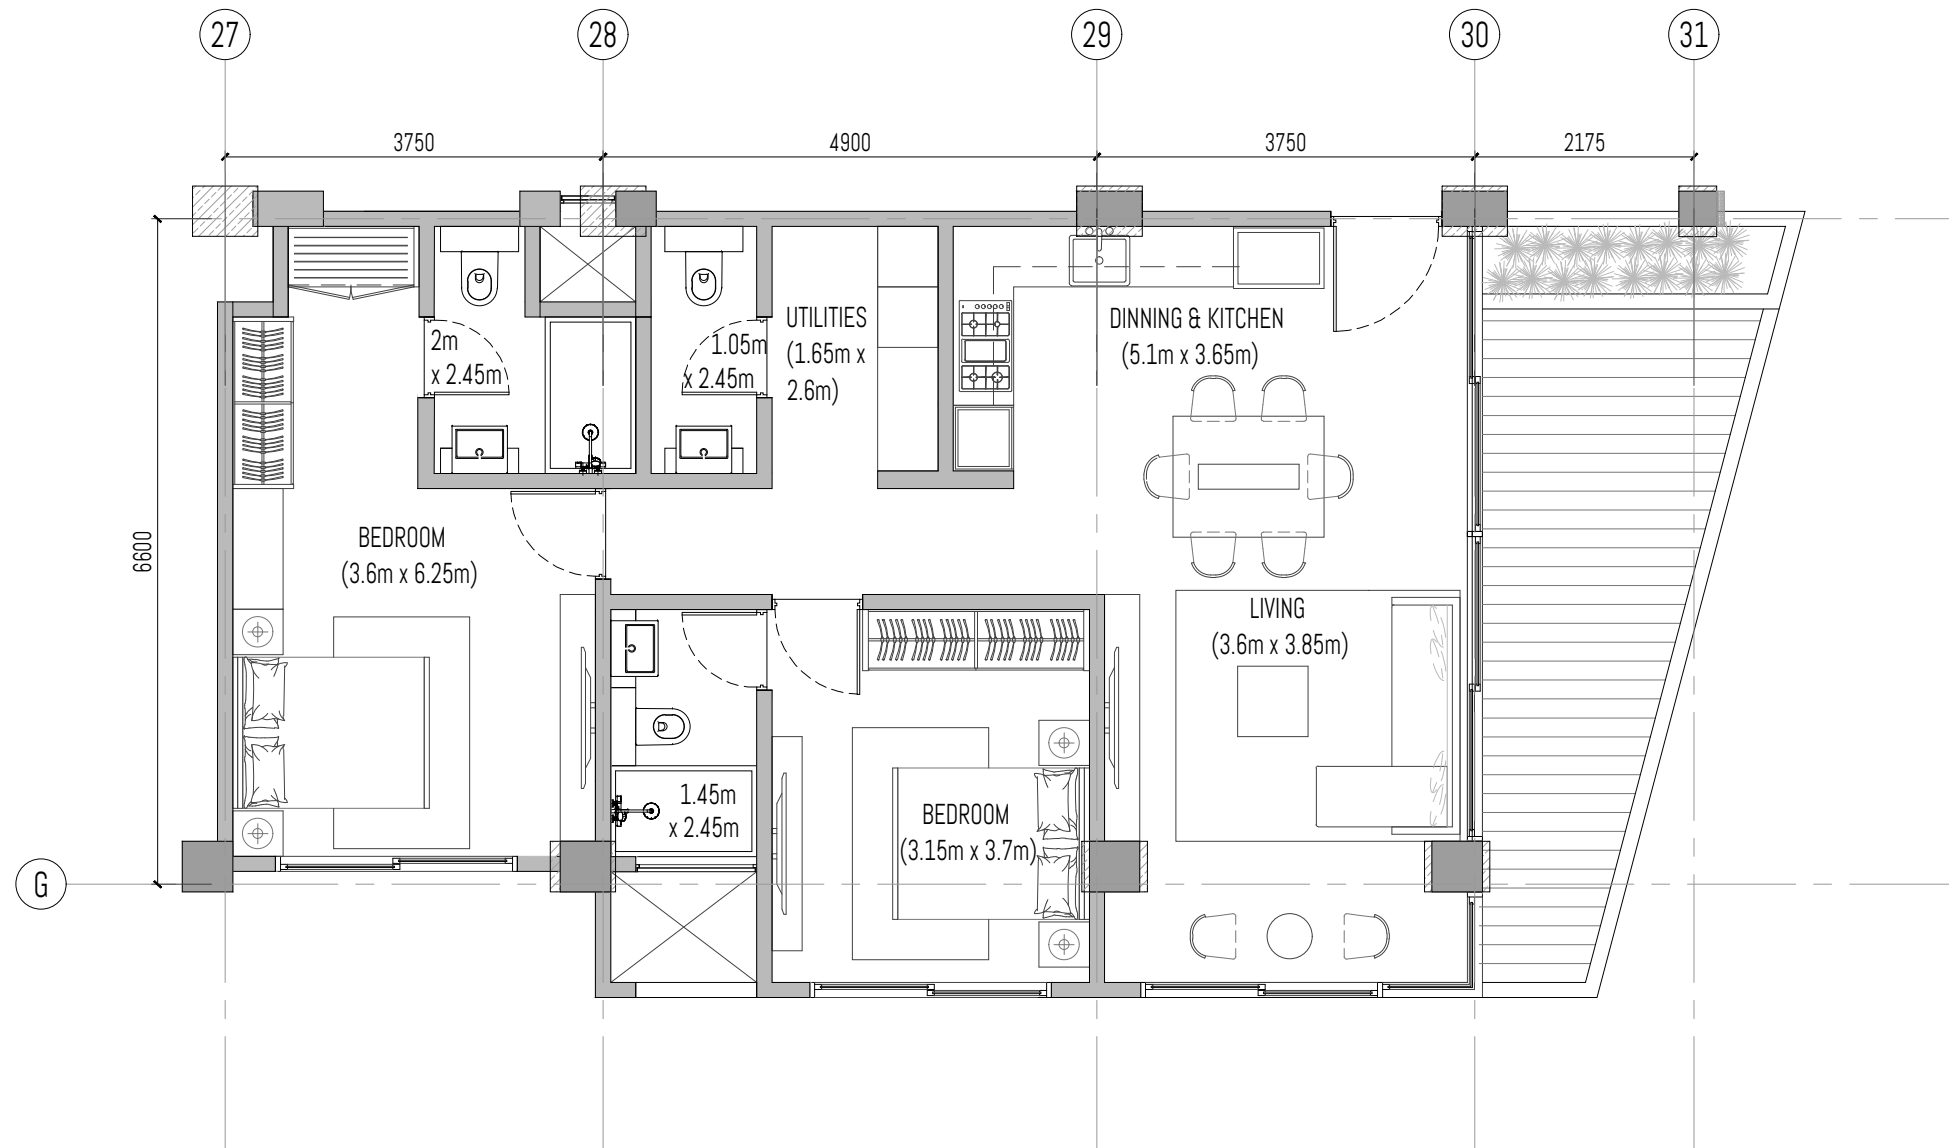


Unit # 04-02B

SALEABLE AREA = 107.97 sq.m.  
 APARTMENT AREA = 91.02 sq.m.  
 TERRACE AREA = 16.95 sq.m.

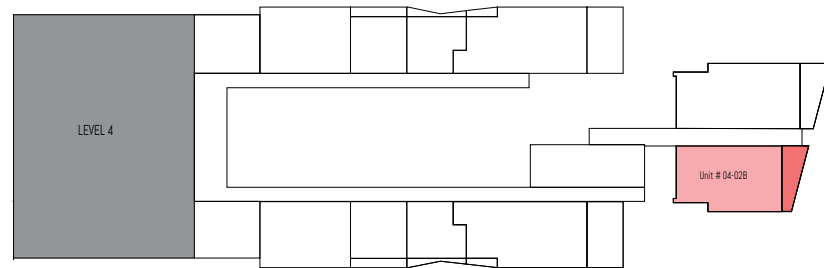

LEVEL 4

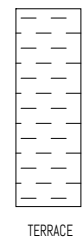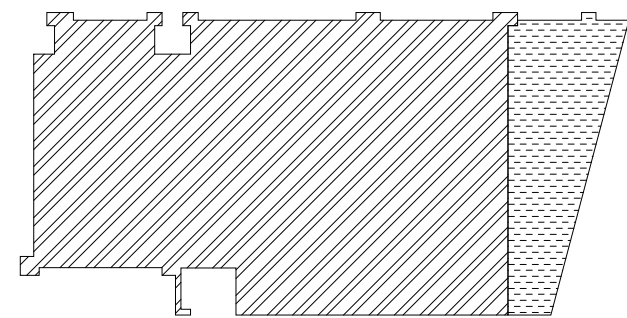

PROJECT: PROPOSED 2 TOWERS OF APARTMENT UNITS W/ 2 BASEMENT PARKING

SUBJECT: BOTRACK LTD.

P.O BOX 47323-00800 NAIROBI

ALL DESIGNS ARE THE SOLE PROPERTY OF WAVE AND CANNOT BE USED WITHOUT THEIR WRITTEN PERMISSION.  
 ALL PRINTS, SPECIFICATIONS AND THEIR COPYRIGHT ARE THE PROPERTY OF WAVE AND SHALL BE RETURNED ON COMPLETION OF WORK.  
 DO NOT SCALE DRAWINGS.  
 CONTRACTORS MUST CHECK AND VERIFY ALL DIMENSIONS ON SITE AND TO NOTIFY THIS OFFICE OF ANY DISCREPANCIES PRIOR TO CARRYING OUT ANY WORKS. WRITTEN PERMISSIONS TAKE PRECEDENCE OVER SCALED DIMENSIONS. HAVE THE SIGNATURE OF THE ARCHITECT.  
 ANNOTATED DIMENSIONS TAKE PRECEDENCE OVER SCALED DIMENSIONS.  
 INDICATORS ON EXTERIOR HAVE TO BE APPROVED AND AUTHORIZED BY WAVE BEFORE STARTING THE WORKS.  
 INDICATED MEP PROVISIONS, LAYOUTS, FITTINGS, ENGINEERS & OR SPECIALIST'S DRAWINGS, DETAILS & OR SPECIFICATIONS AVAILABLE ARE TO BE CONSULTED PRIOR TO EXECUTION OF PROPOSALS.  
 WAVE SHALL BEAR NO RESPONSIBILITY CHECKS THESE BE WORKS THAT DO NOT COMPLY TO CONSULTANT'S OR SPECIALIST'S SPECIFICATIONS & OR STATUTORY REGULATIONS & SAFETY GUIDELINES.

DRAWING #:

REV #:

DRAWN BY:

SHEET #:

SKETCH #:

REV #:

CHECKED BY:

PROJECT #: 2002


SCALE: 1 : 75

DATE:

DESIGN CONSULTANT:


WAVE  
 DESIGN CONSULTANTS PTE LTD  
 114 lavender street #05-51  
 338729 singapore

wave@wave.global  
 +65 6646 7141

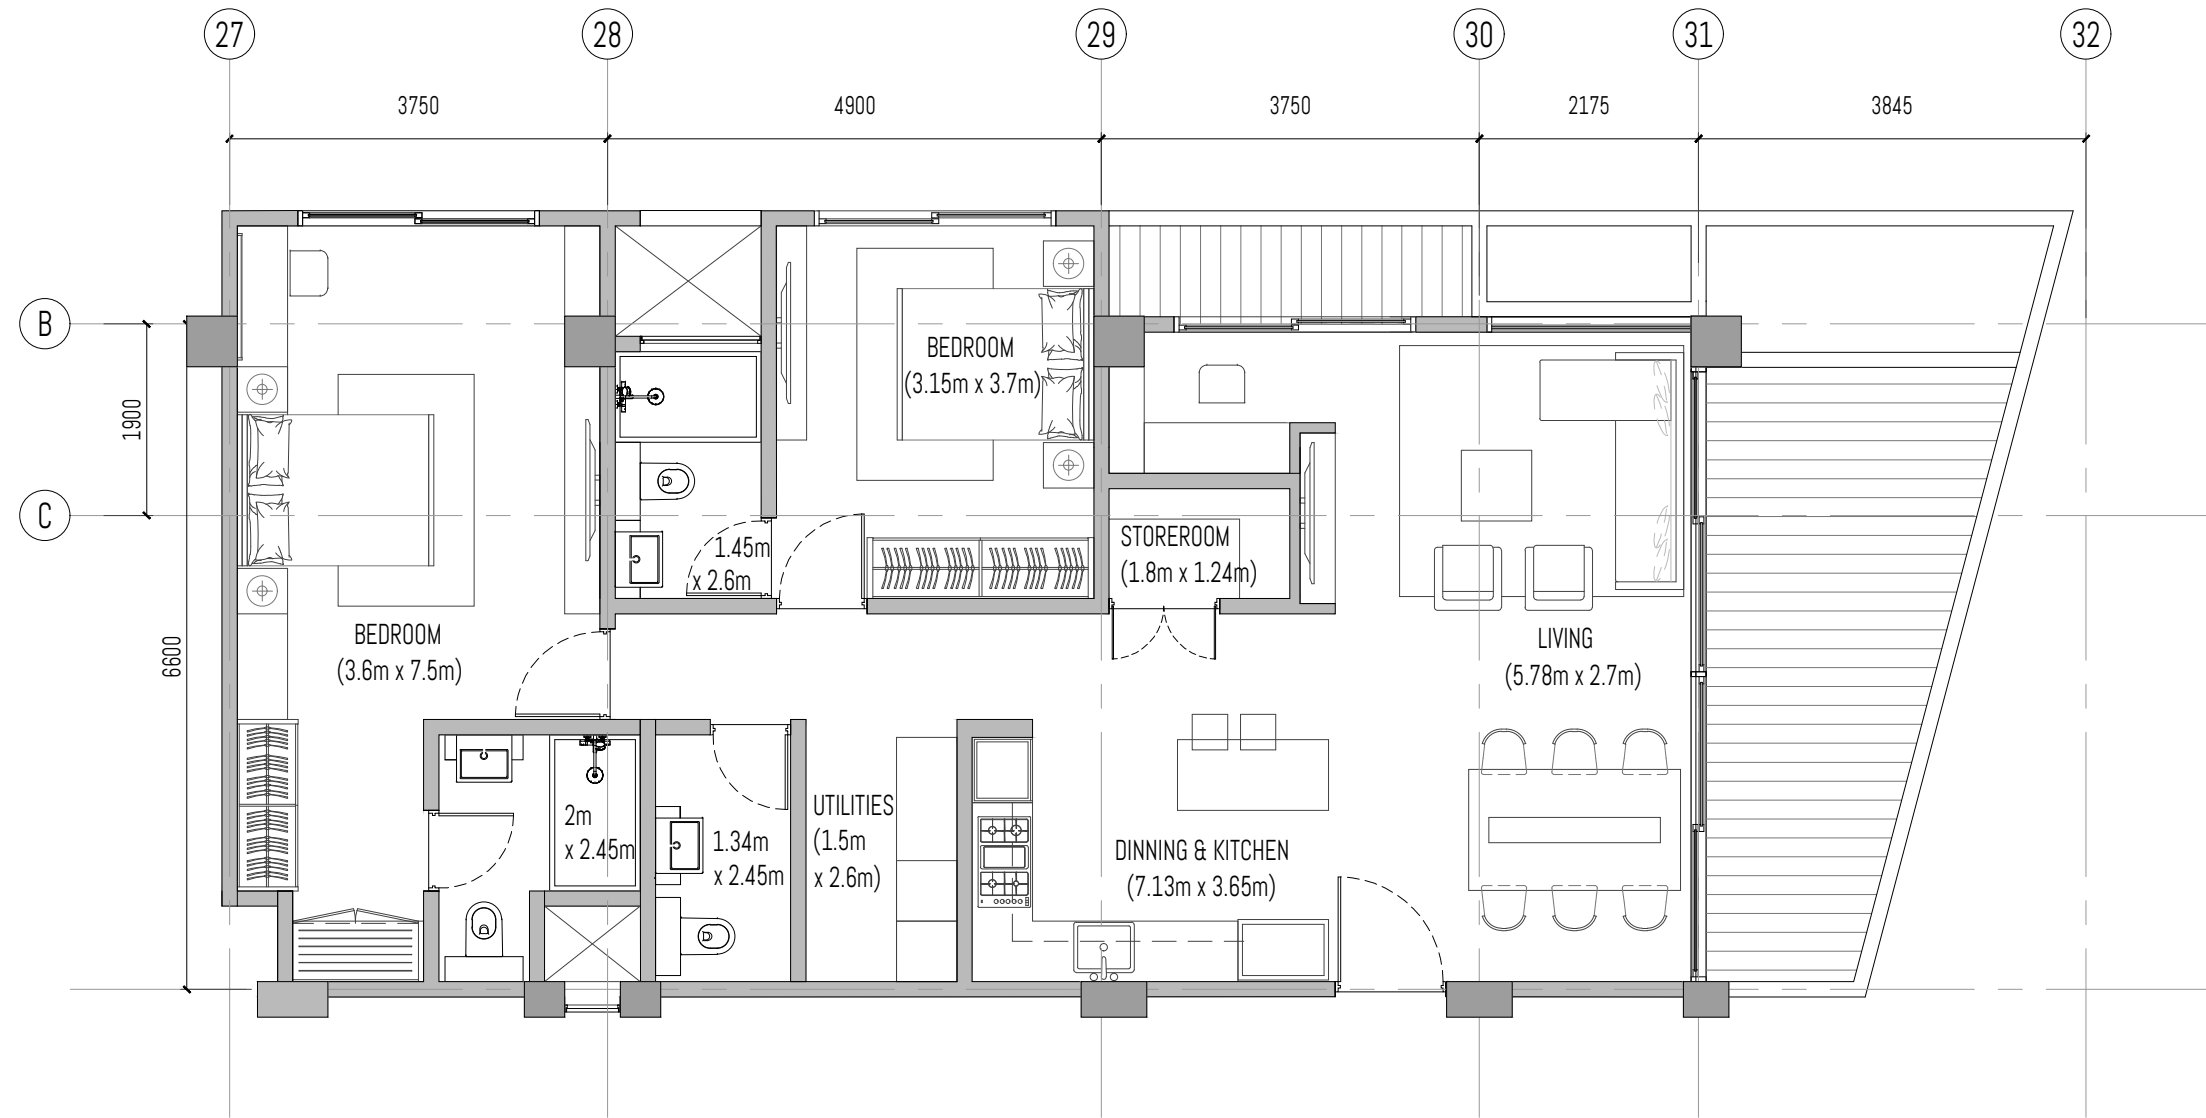


Unit # 05-02B

SALEABLE AREA = 132.28 sq.m.  
 APARTMENT AREA = 105.92 sq.m.  
 TERRACE AREA = 26.36 sq.m.

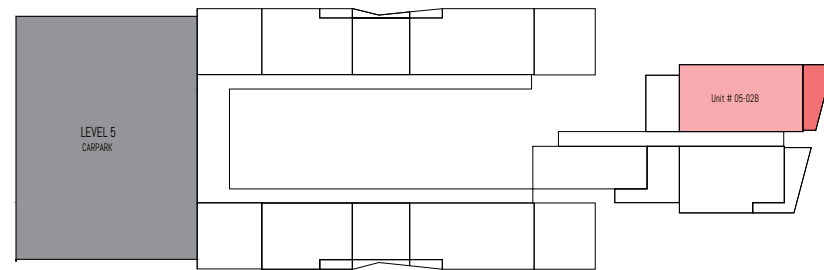

LEVEL 5

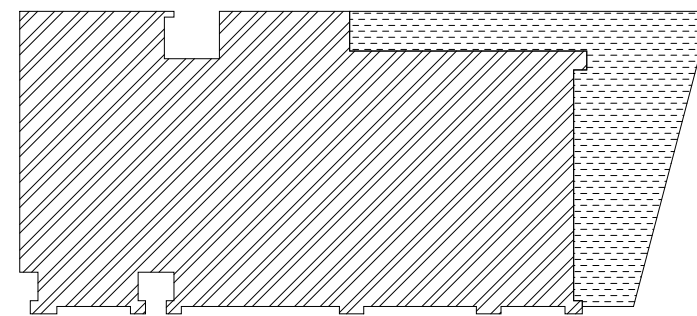

APARTMENT



TERRACE

PROJECT: PROPOSED 2 TOWERS OF APARTMENT UNITS W/ 2 BASEMENT PARKING

SUBJECT: BOTRACK LTD.

P.O BOX 47323-00800 NAIROBI

ALL DESIGNS ARE THE SOLE PROPERTY OF WAVE AND CANNOT BE USED WITHOUT THEIR WRITTEN PERMISSION.  
 - ALL PRINTS, SPECIFICATIONS AND THEIR COPYRIGHT ARE THE PROPERTY OF WAVE AND SHALL BE RETURNED ON COMPLETION OF WORK.  
 - DO NOT SCALE DRAWINGS.  
 - CONTRACTORS MUST CHECK AND VERIFY ALL DIMENSIONS ON SITE AND TO NOTIFY THIS OFFICE OF ANY DISCREPANCIES PRIOR TO CARRYING OUT ANY WORKS. WRITTEN PERMISSIONS TAKE PRECEDENCE OVER SCALED DIMENSIONS. WAVE BEING COPYRIGHT OF THESE DRAWINGS.  
 - ANNOTATED DIMENSIONS TAKE PRECEDENCE OVER SCALED DIMENSIONS.  
 - INDICATORS OR EXTENS HAVE TO BE APPROVED AND AUTHORIZED BY WAVE BEFORE STARTING THE WORKS.  
 - INDICATED MEP PROVISIONS, LAYOUTS, FITTINGS, ENGINEERS & OR SPECIALIST'S DRAWINGS, DETAILS & OR SPECIFICATIONS AVAILABLE ARE TO BE CONSULTED PRIOR TO EXECUTION OF PROPOSALS.  
 - WAVE SHALL BEAR NO RESPONSIBILITY SHOULD THERE BE WORKS THAT DO NOT COMPLY TO CONSULTANT'S OR SPECIALIST'S SPECIFICATIONS & OR STATUTORY REGULATIONS & SAFETY GUIDELINES.

DRAWING #:

REV #:

DRAWN BY:

SHEET #:

SKETCH #:

REV #:

CHECKED BY:

PROJECT #: 2002

SCALE: 1 : 75


DATE:

DESIGN CONSULTANT:

WAVE  
 DESIGN CONSULTANTS PTE LTD  
 114 lavender street #05-51  
 338729 singapore


wave@wave.global  
 +65 6646 7141




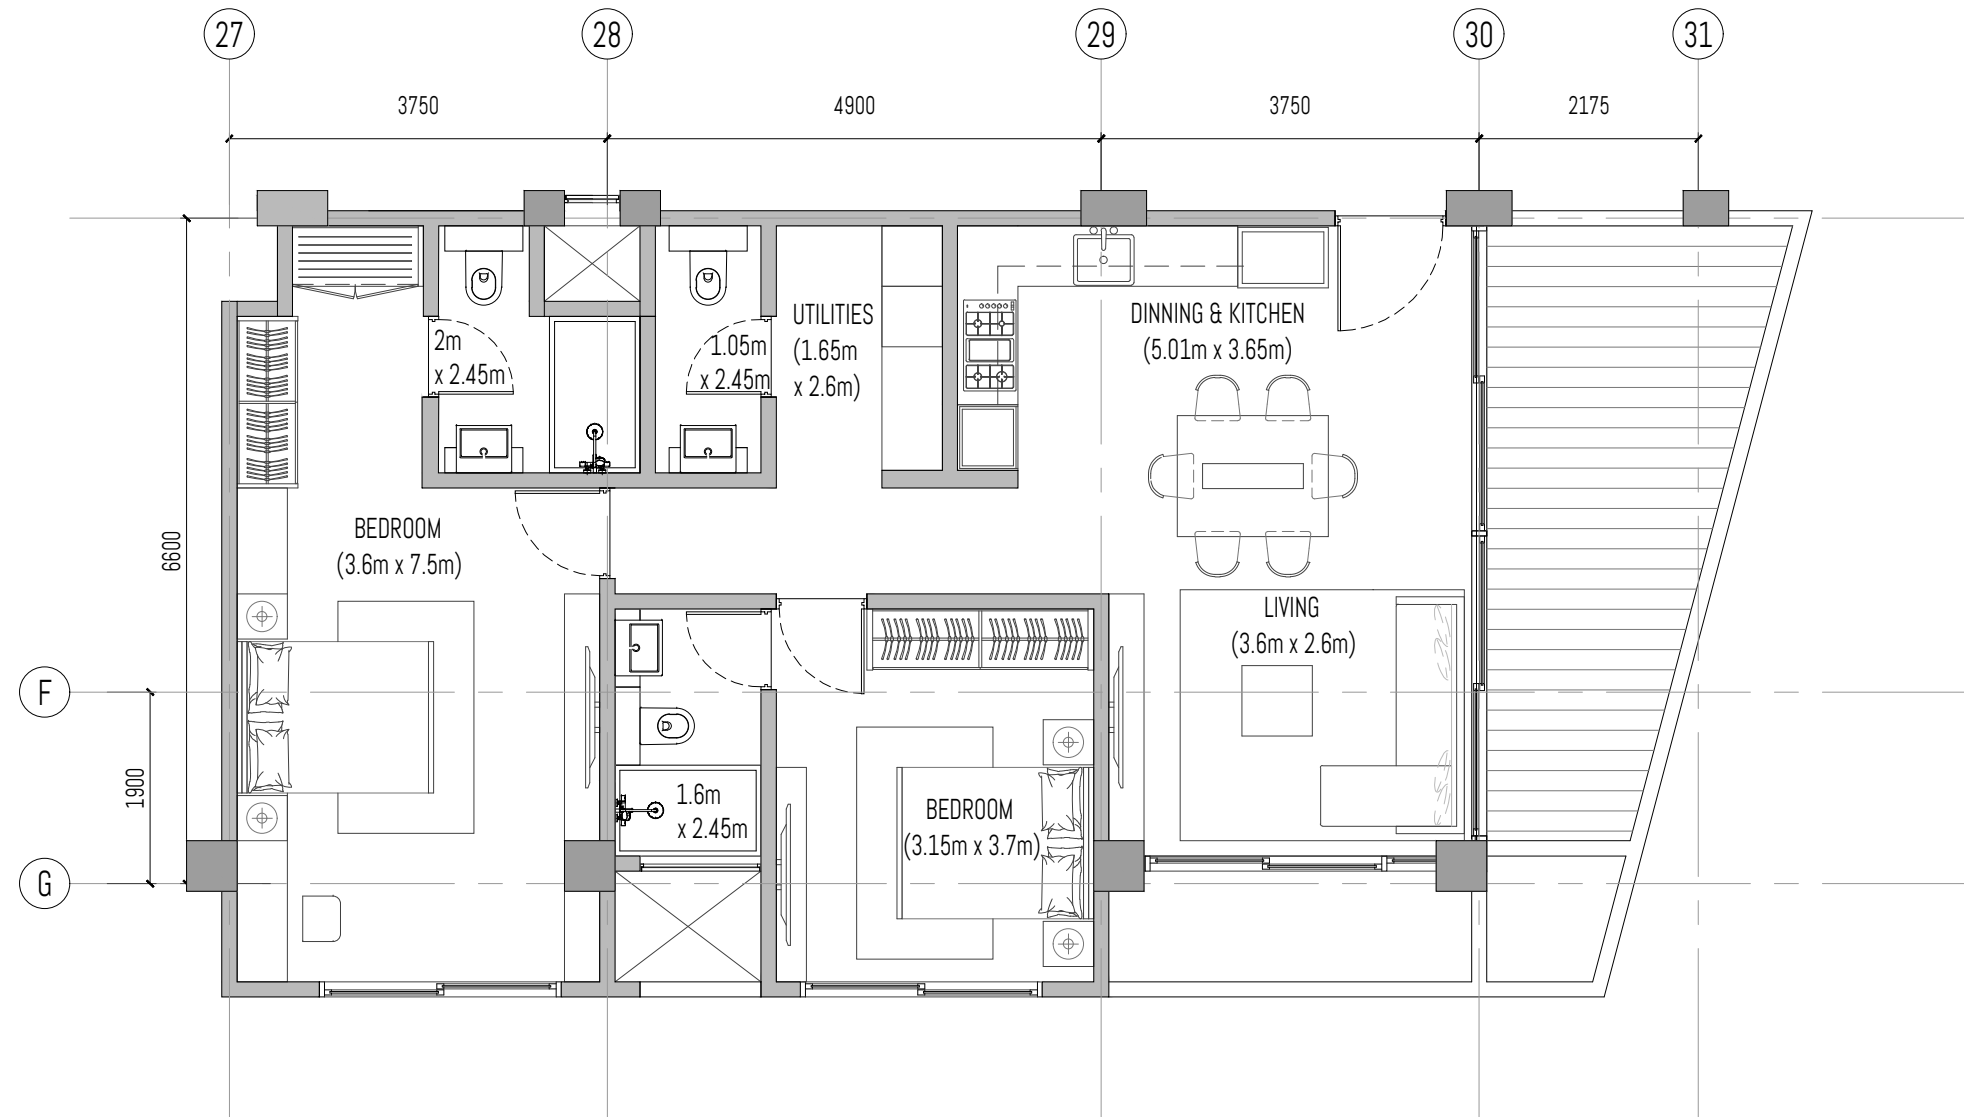


Unit # 05-04B

SALEABLE AREA = 111.88 sq.m.  
 APARTMENT AREA = 90.17 sq.m.  
 TERRACE AREA = 21.71 sq.m.

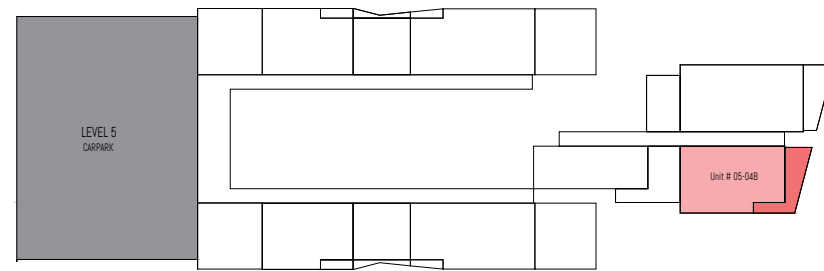

LEVEL 5

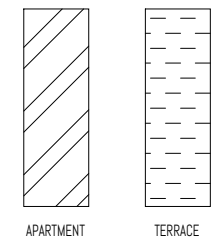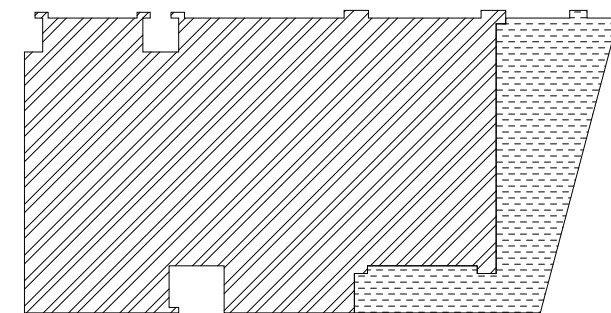

PROJECT: PROPOSED 2 TOWERS OF APARTMENT UNITS W/ 2 BASEMENT PARKING

SUBJECT: BOTRACK LTD.

P.O BOX 47323-00800 NAIROBI

ALL DESIGNS ARE THE SOLE PROPERTY OF WAVE AND CANNOT BE USED WITHOUT THEIR WRITTEN PERMISSION.  
 - ALL PRINTS, SPECIFICATIONS AND THEIR COPYRIGHT ARE THE PROPERTY OF WAVE AND SHALL BE RETURNED ON COMPLETION OF WORK.  
 - DO NOT SCALE DRAWINGS.  
 - CONTRACTORS MUST CHECK AND VERIFY ALL DIMENSIONS ON SITE AND TO NOTIFY THIS OFFICE OF ANY DISCREPANCIES PRIOR TO CARRYING OUT ANY WORKS. WRITTEN PERMISSIONS TAKE PRECEDENCE OVER SCALED DIMENSIONS. HAVE THE SIGNATURE OF THESE DRAWINGS.  
 - ANNOTATED DIMENSIONS TAKE PRECEDENCE OVER SCALED DIMENSIONS.  
 - INDICATORS OR EXTENS HAVE TO BE APPROVED AND AUTHORIZED BY WAVE BEFORE STARTING THE WORKS.  
 - INDICATED MEP PROVISIONS, LAYOUTS, FITTINGS, ENGINEER'S & OR SPECIALIST'S DRAWINGS, DETAILS & OR SPECIFICATIONS AVAILABLE ARE TO BE CONSULTED PRIOR TO EXECUTION OF PROPOSALS.  
 - WAVE SHALL BEAR NO RESPONSIBILITY CHECKS THESE BE WORKS THAT DO NOT COMPLY TO CONSULTANT'S OR SPECIALIST'S SPECIFICATIONS & OR STATUTORY REGULATIONS & SAFETY GUIDELINES.

DRAWING #:

REV #:

DRAWN BY:

SHEET #:

SKETCH #:

REV #:

CHECKED BY:

PROJECT #: 2002


SCALE: 1 : 75

DATE:

DESIGN CONSULTANT:


WAVE  
 DESIGN CONSULTANTS PTE LTD  
 114 lavender street #05-51  
 338729 singapore

wave@wave.global  
 +65 6646 7141

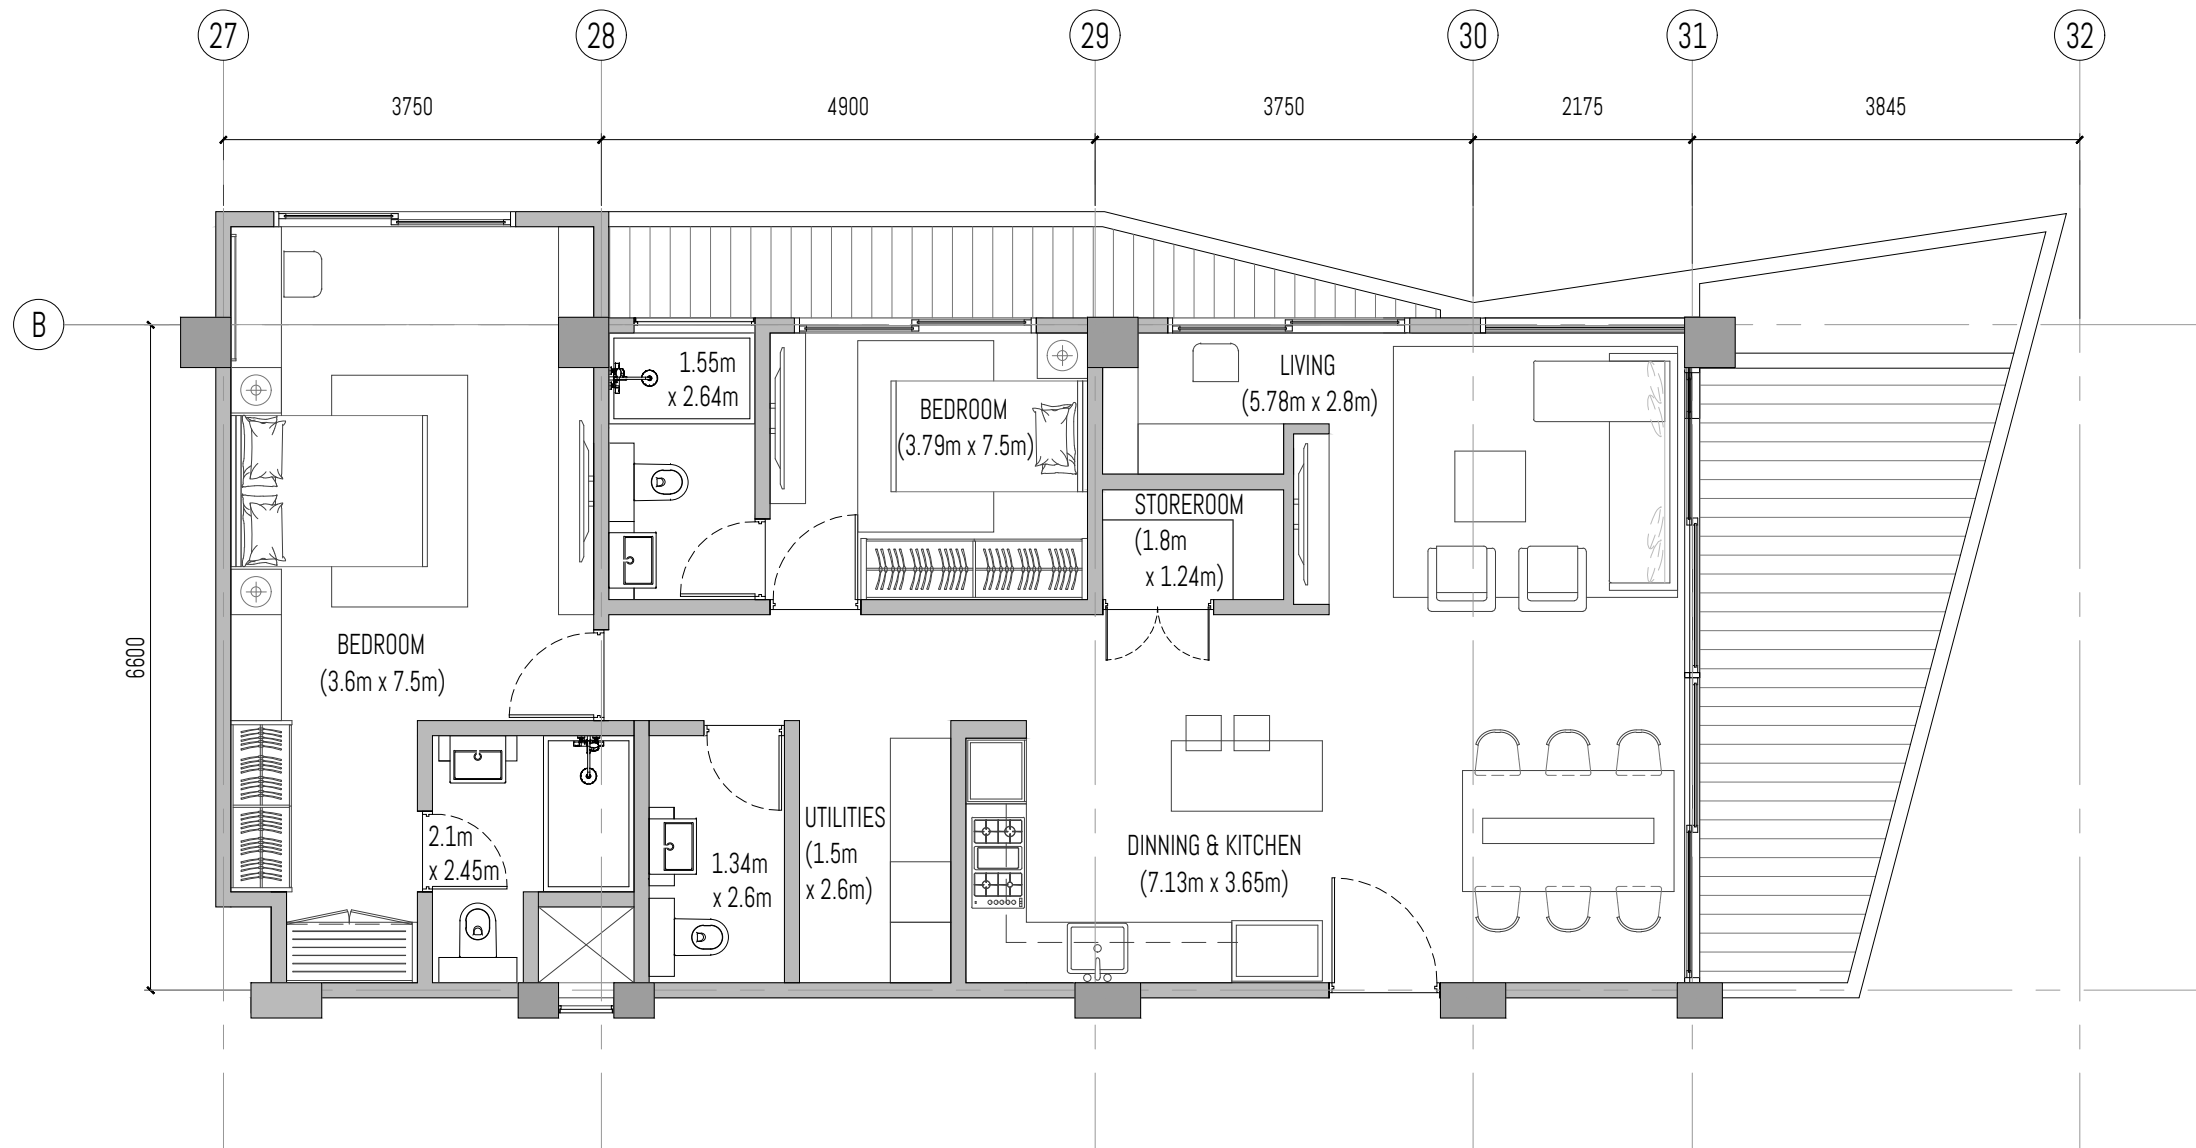


Unit # 06-03B

SALEABLE AREA = 129.66 sq.m.  
 APARTMENT AREA = 102.52 sq.m.  
 TERRACE AREA = 27.14 sq.m.

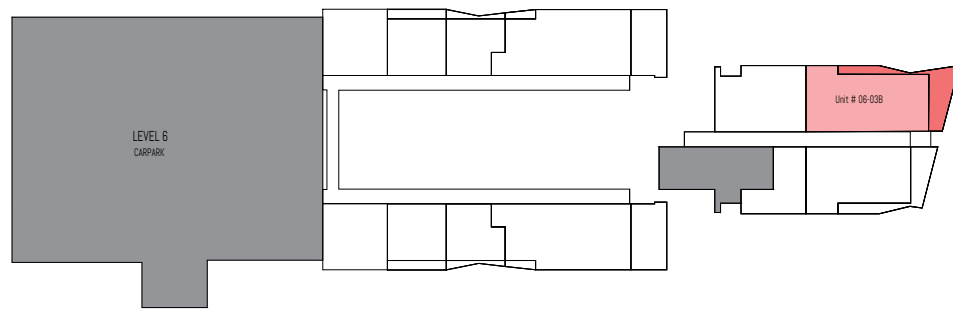

LEVEL 6

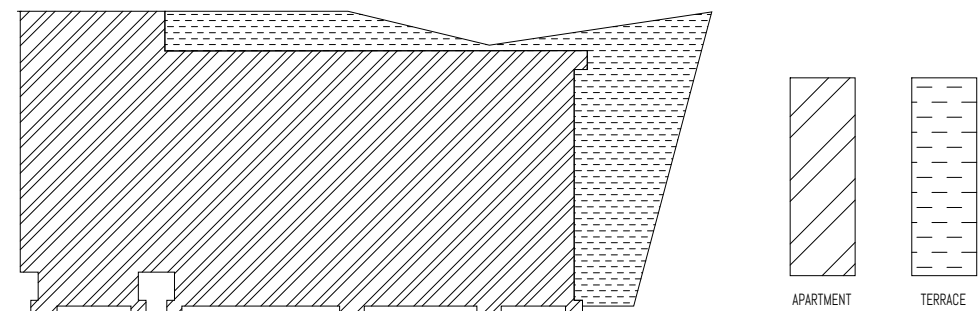

PROJECT: PROPOSED 2 TOWERS OF APARTMENT UNITS W/ 2 BASEMENT PARKING

SUBJECT: BOTRACK LTD.

P.O BOX 47323-00800 NAIROBI

ALL DESIGNS ARE THE SOLE PROPERTY OF WAVE AND CANNOT BE USED WITHOUT THEIR WRITTEN PERMISSION.  
 - ALL PRINTS, SPECIFICATIONS AND THEIR COPYRIGHT ARE THE PROPERTY OF WAVE AND SHALL BE RETURNED ON COMPLETION OF WORK.  
 - DO NOT SCALE DRAWINGS.  
 - CONTRACTORS MUST CHECK AND VERIFY ALL DIMENSIONS ON SITE AND TO NOTIFY THIS OFFICE OF ANY DISCREPANCIES PRIOR TO CARRYING OUT ANY WORKS. WRITTEN PERMISSIONS TAKE PRECEDENCE OVER SCALED DIMENSIONS. HAVE BEEN THE COPYRIGHT OF THESE DRAWINGS.  
 - ANNOTATED DIMENSIONS TAKE PRECEDENCE OVER SCALED DIMENSIONS.  
 - INDICATED ON DRAWINGS HAVE TO BE APPROVED AND AUTHORIZED BY WAVE BEFORE STARTING THE WORKS.  
 - INDICATED MEP PROVISIONS, LAYOUTS, FITTINGS, ENGINEER'S & OR SPECIALIST'S DRAWINGS, DETAILS & OR SPECIFICATIONS AVAILABLE ARE TO BE CONSULTED PRIOR TO EXECUTION OF PROPOSALS.  
 - WAVE SHALL BEAR NO RESPONSIBILITY SHOULD THERE BE WORKS THAT DO NOT COMPLY TO CONSULTANT'S OR SPECIALIST'S SPECIFICATIONS & OR STATUTORY REGULATIONS & SAFETY GUIDELINES.

DRAWING #:

REV #:

DRAWN BY:

SHEET #:

SKETCH #:

REV #:

CHECKED BY:

PROJECT #: 2002

SCALE: 1 : 75


DATE:

DESIGN CONSULTANT:

WAVE  
 DESIGN CONSULTANTS PTE LTD  
 114 lavender street #05-51  
 338729 singapore


wave@wave.global  
 +65 6646 7141



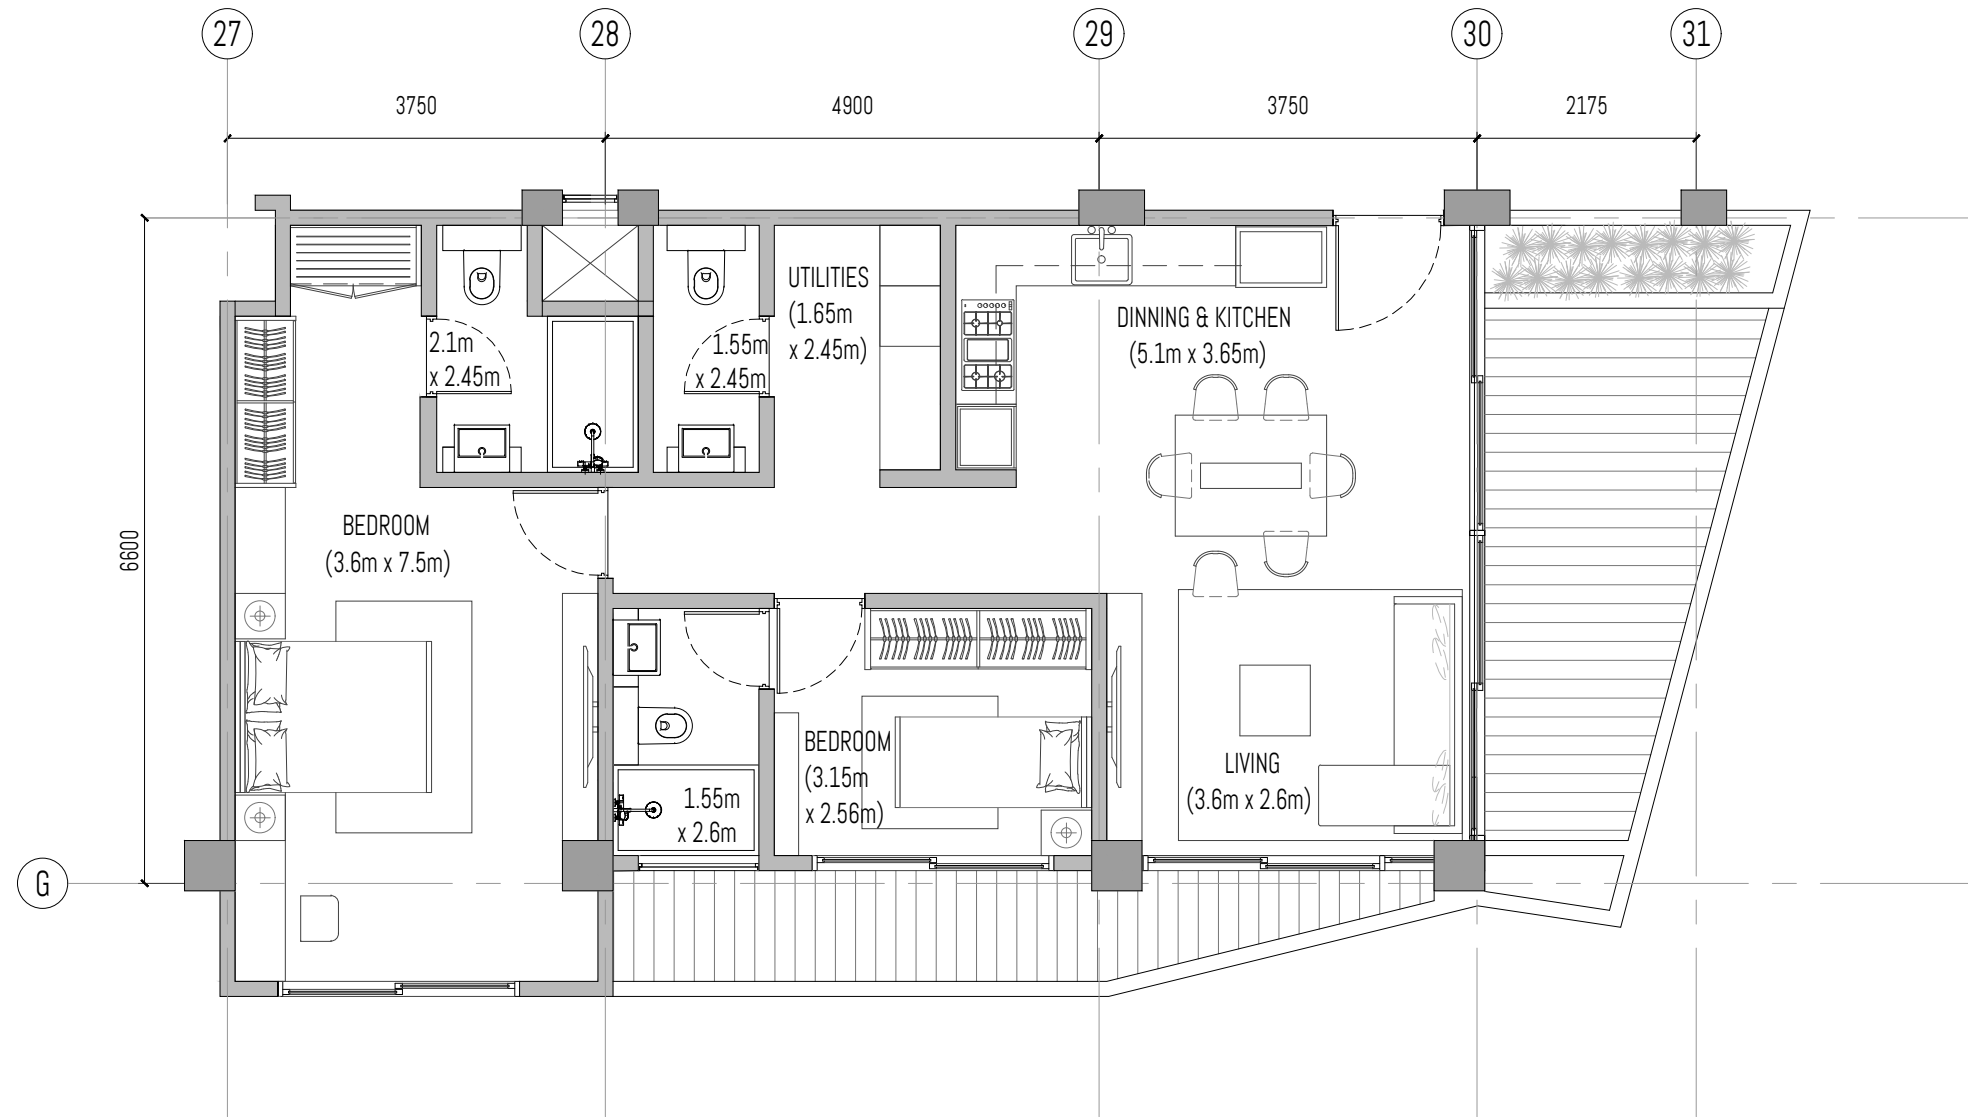


Unit # 06-05B

SALEABLE AREA = 110.57 sq.m.  
 APARTMENT AREA = 85.36 sq.m.  
 TERRACE AREA = 25.21 sq.m.

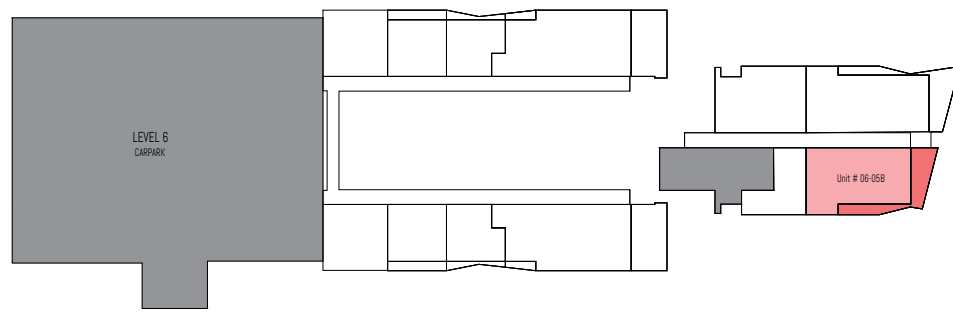

LEVEL 6

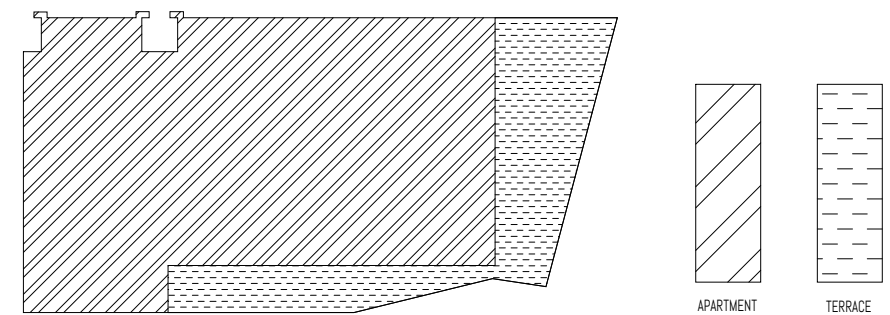

PROJECT: PROPOSED 2 TOWERS OF APARTMENT UNITS W/ 2 BASEMENT PARKING

SUBJECT: BOTRACK LTD.

P.O BOX 47323-00800 NAIROBI

ALL DESIGNS ARE THE SOLE PROPERTY OF WAVE AND CANNOT BE USED WITHOUT THEIR WRITTEN PERMISSION.  
 - ALL PRINTS, SPECIFICATIONS AND THEIR COPYRIGHT ARE THE PROPERTY OF WAVE AND SHALL BE RETURNED ON COMPLETION OF WORK.  
 - DO NOT SCALE DRAWINGS.  
 - CONTRACTORS MUST CHECK AND VERIFY ALL DIMENSIONS ON SITE AND TO NOTIFY THIS OFFICE OF ANY DISCREPANCIES PRIOR TO CARRYING OUT ANY WORKS. WRITTEN PERMISSIONS TAKE PRECEDENCE OVER SCALED DIMENSIONS. HAVE THE SIGNATURE OF THE ARCHITECT.  
 - ANNOTATED DIMENSIONS TAKE PRECEDENCE OVER SCALED DIMENSIONS.  
 - INDICATORS ON DRAWINGS HAVE TO BE APPROVED AND AUTHORIZED BY WAVE BEFORE STARTING THE WORKS.  
 - INDICATED MEP PROVISIONS, LAYOUTS, FITTINGS, ENGINEER'S & OR SPECIALIST'S DRAWINGS, DETAILS & OR SPECIFICATIONS AVAILABLE ARE TO BE CONSULTED PRIOR TO EXECUTION OF PROPOSALS.  
 - WAVE SHALL BEAR NO RESPONSIBILITY SHOULD THERE BE WORKS THAT DO NOT COMPLY TO CONSULTANT'S OR SPECIALIST'S SPECIFICATIONS & OR STATUTORY REGULATIONS & SAFETY GUIDELINES.

DRAWING #:

REV #:

DRAWN BY:

SHEET #:

SKETCH #:

REV #:

CHECKED BY:

PROJECT #: 2002

SCALE: 1 : 75

DATE:


DESIGN CONSULTANT:

WAVE  
 DESIGN CONSULTANTS PTE LTD  
 114 lavender street #05-51  
 338729 singapore

wave@wave.global  
 +65 6646 7141







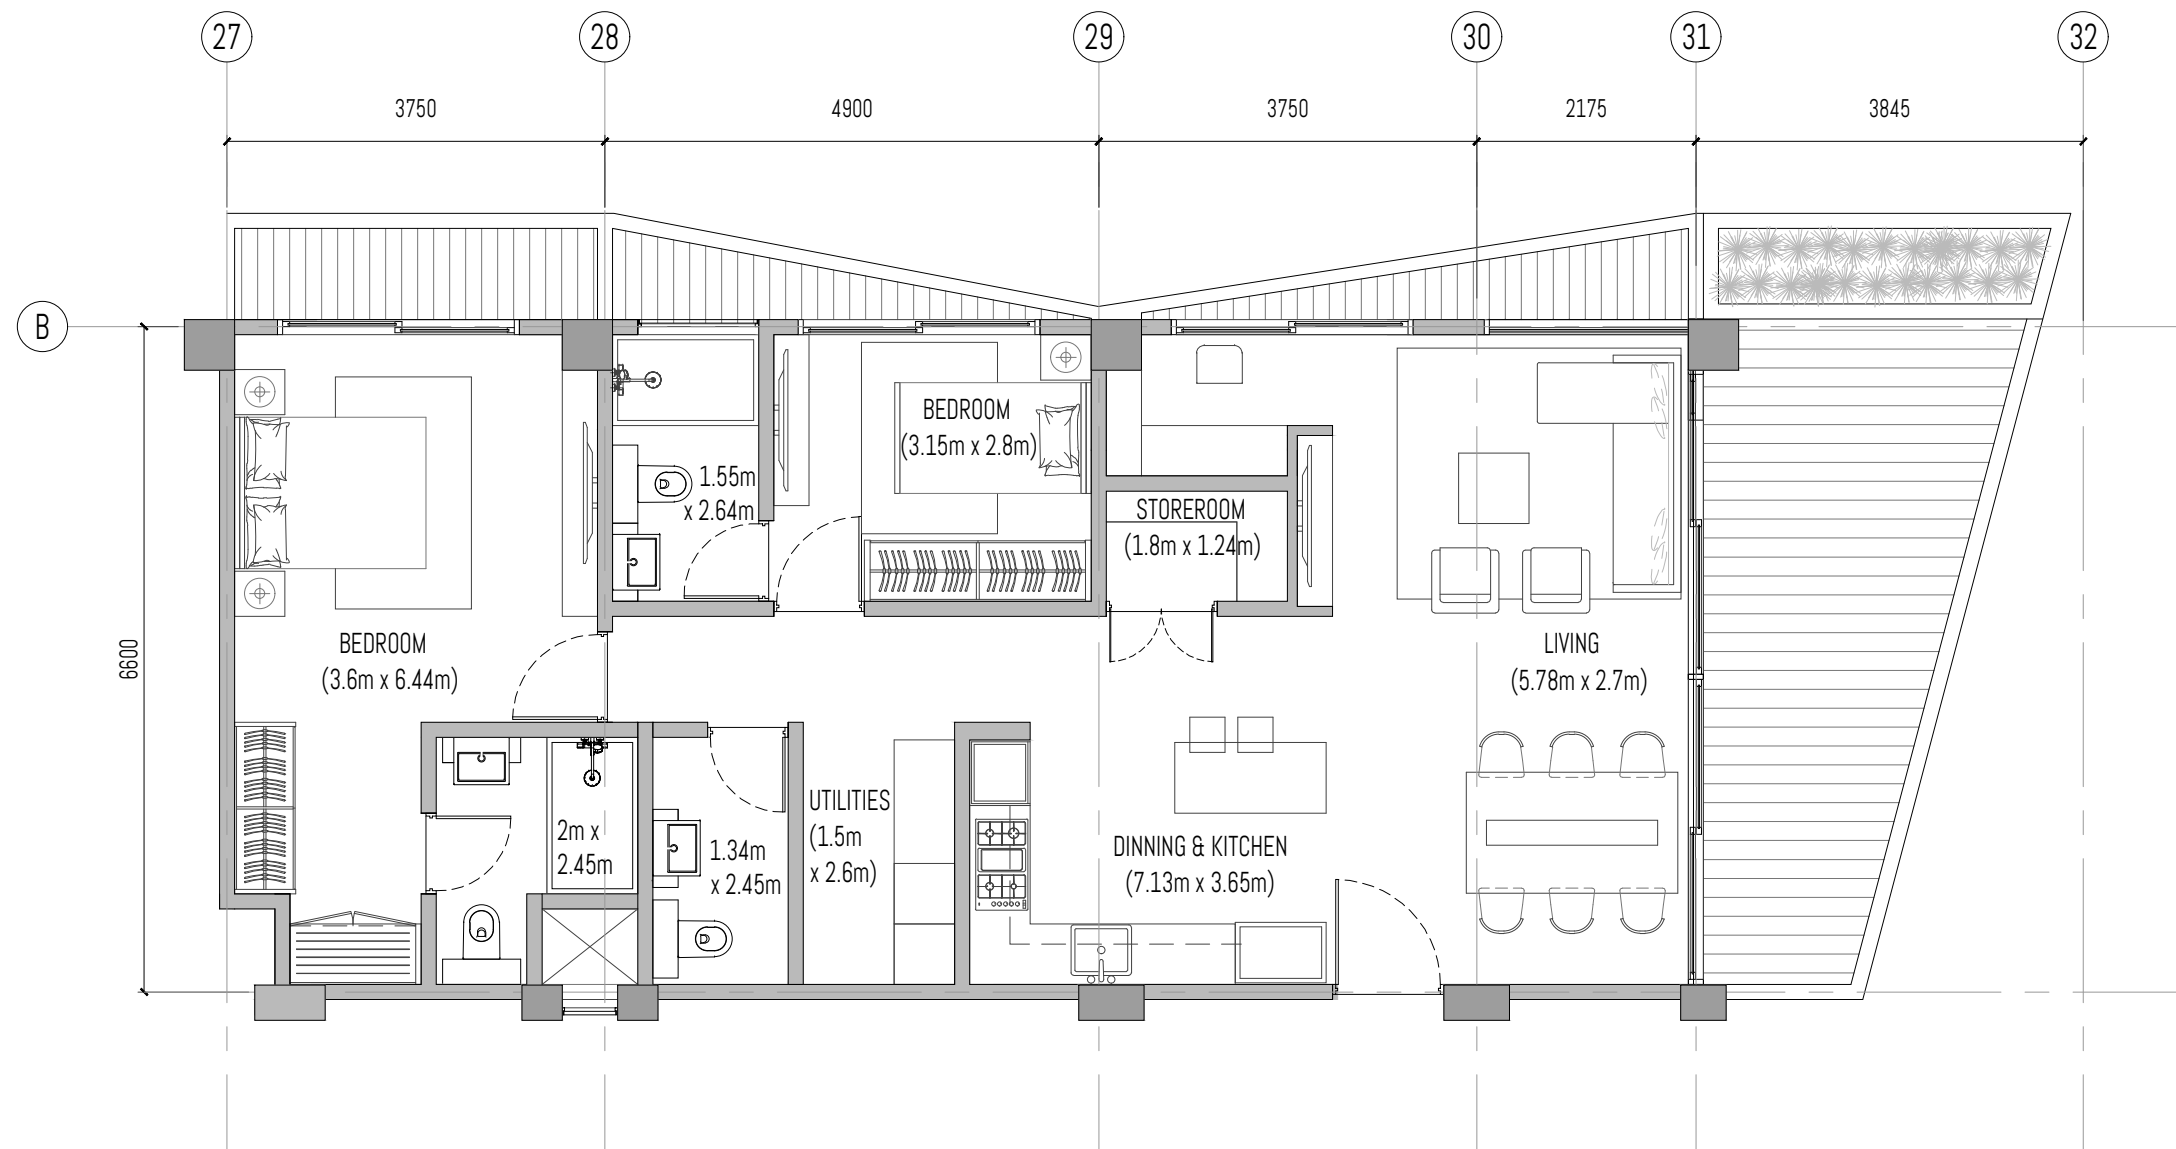


Unit # 07-04B

SALEABLE AREA = 129.12 sq.m.  
 APARTMENT AREA = 98.47 sq.m.  
 TERRACE AREA = 30.65 sq.m.

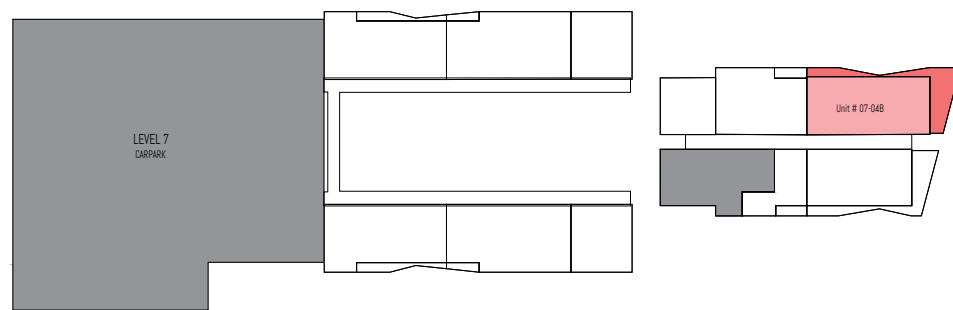

LEVEL 7

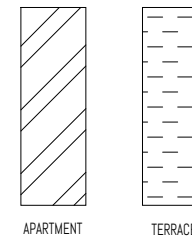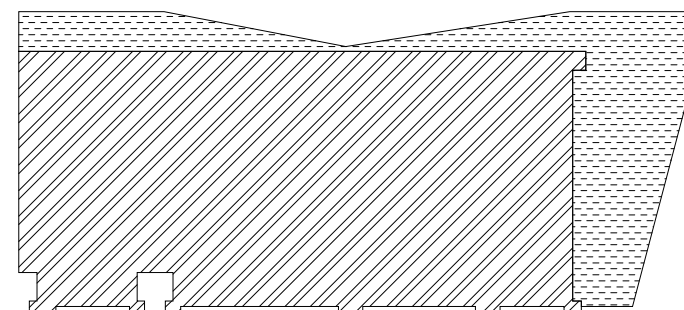

PROJECT: PROPOSED 2 TOWERS OF APARTMENT UNITS W/ 2 BASEMENT PARKING

SUBJECT: BOTRACK LTD.

P.O BOX 47323-00800 NAIROBI

\*ALL DESIGNS ARE THE SOLE PROPERTY OF WAVE AND CANNOT BE USED WITHOUT THEIR WRITTEN PERMISSION.  
 \*ALL PRINTS, SPECIFICATIONS AND THEIR COPYRIGHT ARE THE PROPERTY OF WAVE AND SHALL BE RETURNED ON COMPLETION OF WORK.  
 \*DO NOT SCALE DRAWINGS.  
 \*CONTRACTORS MUST CHECK AND VERIFY ALL DIMENSIONS ON SITE AND TO NOTIFY THIS OFFICE OF ANY DISCREPANCIES PRIOR TO CARRYING OUT ANY WORKS. WRITTEN PERMISSIONS TAKE PRECEDENCE OVER SCALED DIMENSIONS. HAVE THE SIGNATURE OF THESE DRAWINGS.  
 \*ANNOTATED DIMENSIONS TAKE PRECEDENCE OVER SCALED DIMENSIONS.  
 \*INDICATED ON DRAWINGS HAVE TO BE APPROVED AND AUTHORIZED BY WAVE BEFORE STARTING THE WORKS.  
 \*INDICATED MEP PROVISIONS, LAYOUTS, FITTINGS, ENGINEERS & OR SPECIALIST'S DRAWINGS, DETAILS & OR SPECIFICATIONS AVAILABLE ARE TO BE CONSULTED PRIOR TO EXECUTION OF PROPOSALS.  
 \*WAVE SHALL BEAR NO RESPONSIBILITY SHOULD THERE BE WORKS THAT DO NOT COMPLY TO CONSULTANT'S OR SPECIALIST'S SPECIFICATIONS & OR STATUTORY REGULATIONS & SAFETY GUIDELINES.

DRAWING #:

REV #:

DRAWN BY:

SHEET #:

SKETCH #:

REV #:

CHECKED BY:

PROJECT #: 2002

SCALE: 1 : 75

DATE:


DESIGN CONSULTANT:

WAVE  
 DESIGN CONSULTANTS PTE LTD  
 114 lavender street #05-51  
 338729 singapore

wave@wave.global  
 +65 6646 7141







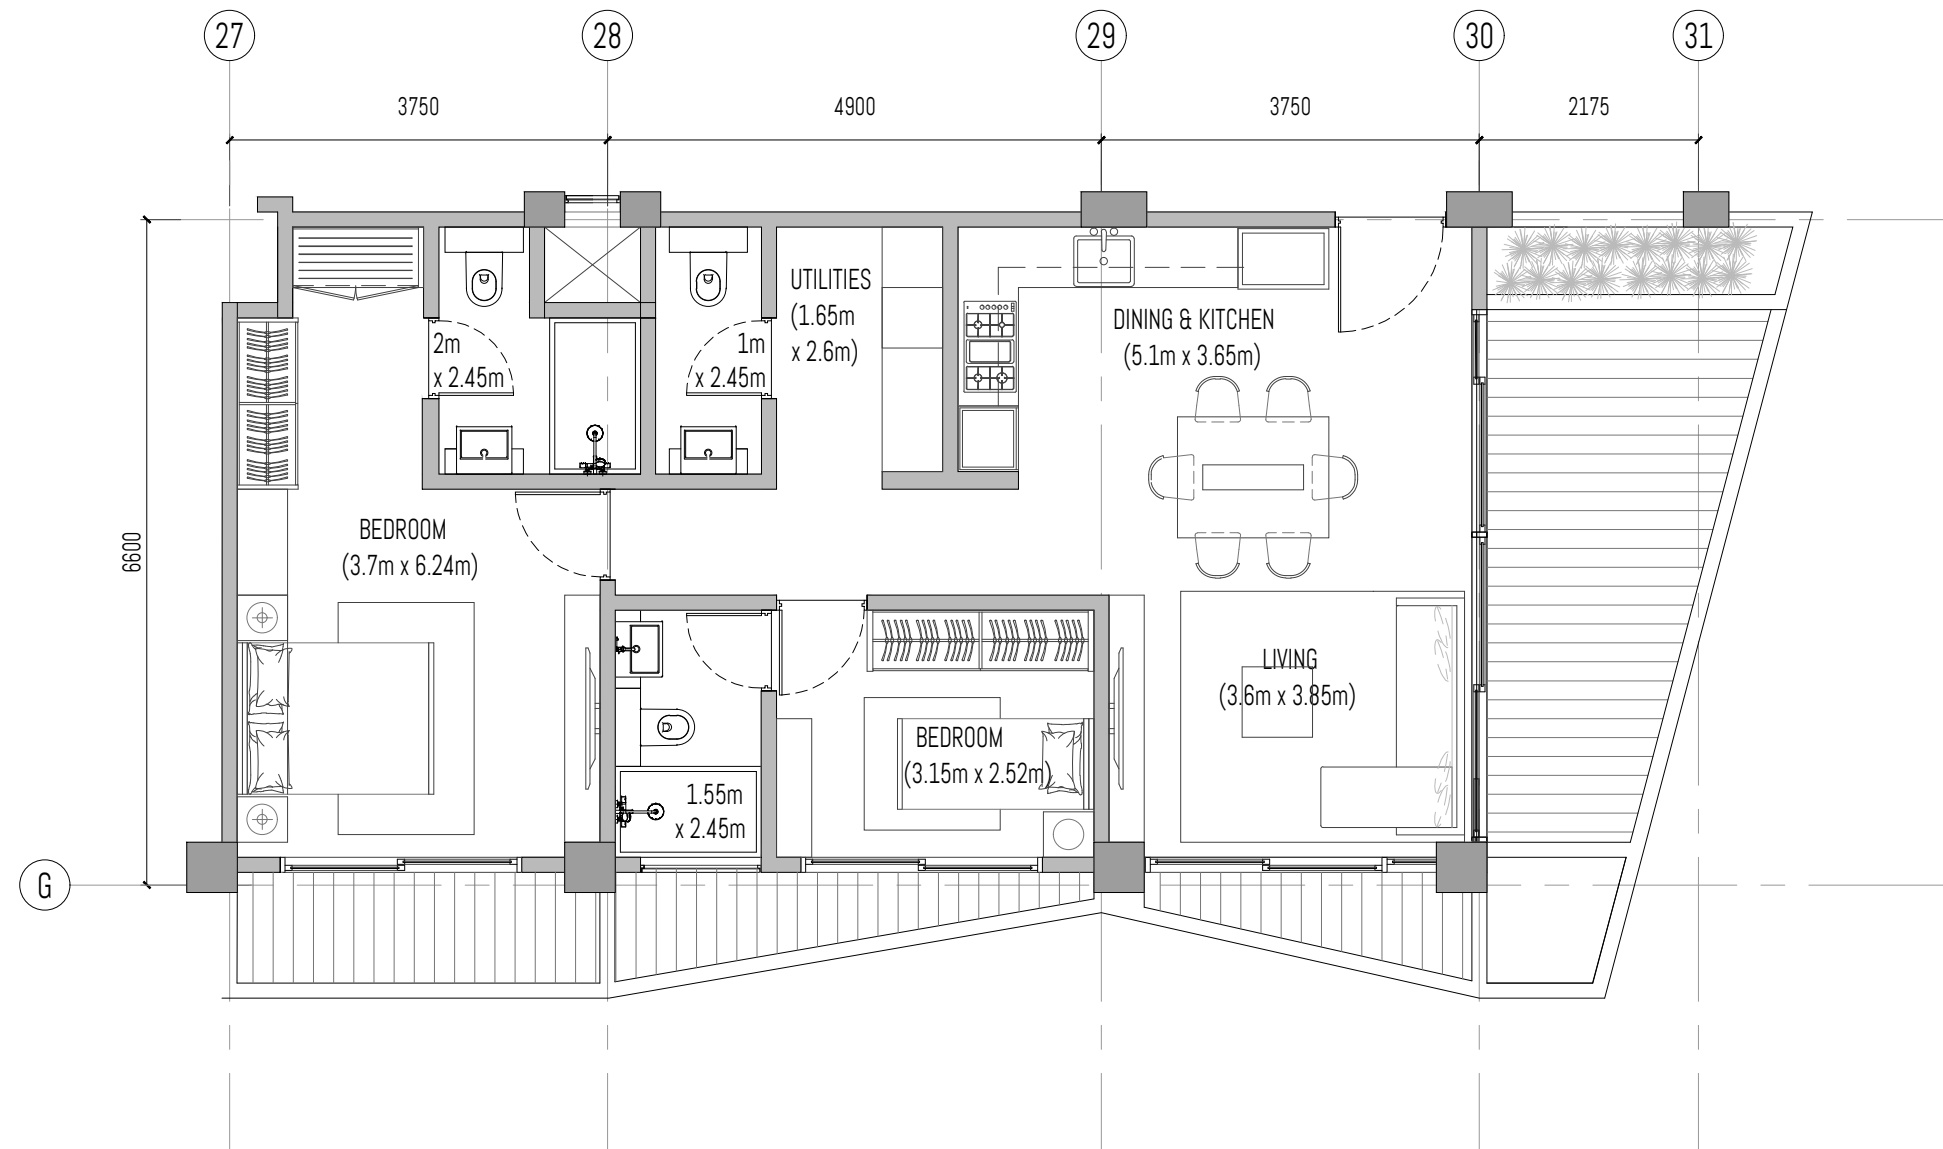

Unit # 07-06B

SALEABLE AREA = 111.09 sq.m.  
 APARTMENT AREA = 82.10 sq.m.  
 TERRACE AREA = 28.99 sq.m.

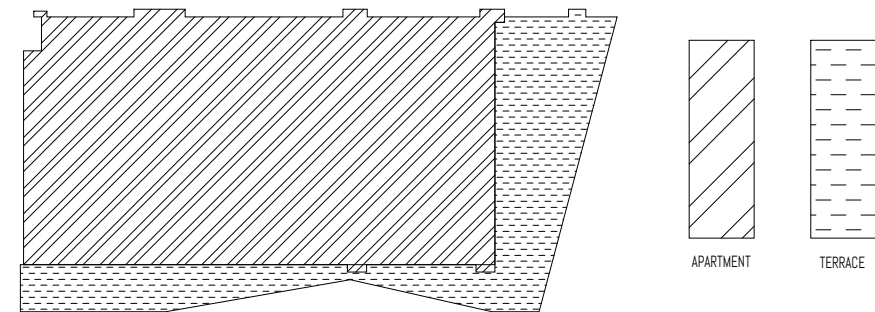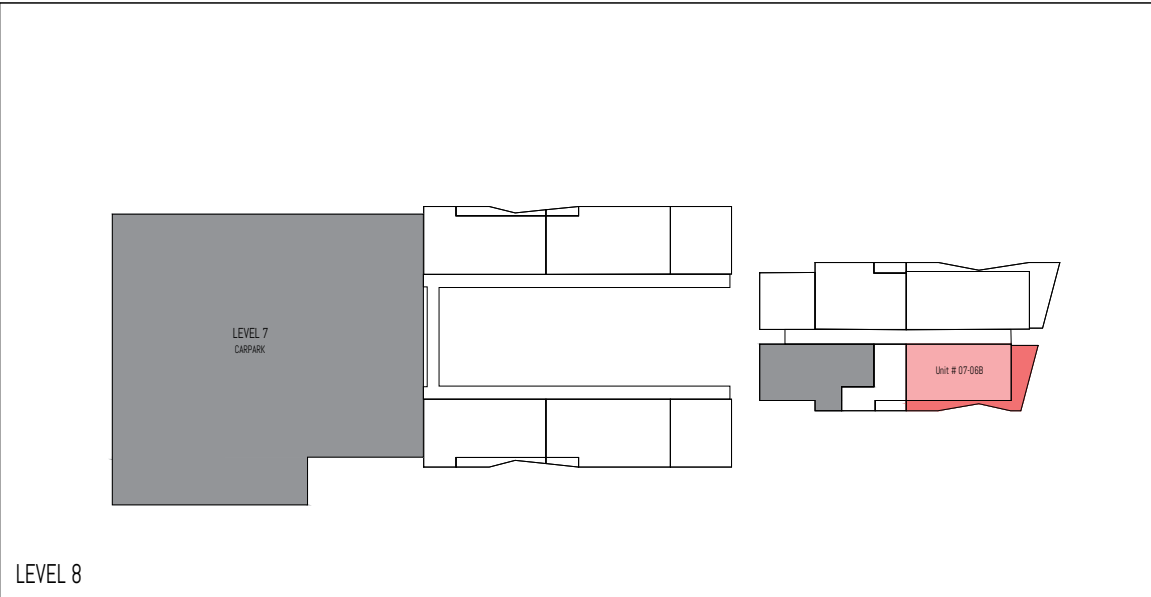


ALL DESIGNS ARE THE SOLE PROPERTY OF WAVE AND CANNOT BE USED WITHOUT THEIR WRITTEN PERMISSION.  
 - ALL PRINTS, SPECIFICATIONS AND THEIR COPYRIGHT ARE THE PROPERTY OF WAVE AND SHALL BE RETURNED ON COMPLETION OF WORK.  
 - DO NOT SCALE DRAWINGS.  
 - CONTRACTORS MUST CHECK AND VERIFY ALL DIMENSIONS ON SITE AND TO NOTIFY THIS OFFICE OF ANY DISCREPANCIES PRIOR TO CARRYING OUT ANY WORKS. WRITTEN PERMISSIONS TAKE PRECEDENCE OVER SCALED DIMENSIONS. HAVE THE CARE OF THESE DRAWINGS.  
 - ANNOTATED DIMENSIONS TAKE PRECEDENCE OVER SCALED DIMENSIONS.  
 - INDICATORS OR DIMENSIONS HAVE TO BE APPROVED AND AUTHORIZED BY WAVE BEFORE STARTING THE WORKS.  
 - INDICATED MEP PROVISIONS, LAYOUTS, FITTINGS, ENGINEERS & OR SPECIALIST'S DRAWINGS, DETAILS & OR SPECIFICATIONS AVAILABLE ARE TO BE CONSULTED PRIOR TO EXECUTION OF PROPOSALS.  
 - WAVE SHALL BEAR NO RESPONSIBILITY SHOULD THERE BE WORKS THAT DO NOT COMPLY TO CONSULTANT'S OR SPECIALIST'S SPECIFICATIONS & OR STATUTORY REGULATIONS & SAFETY GUIDELINES.

DRAWING #:	SHEET #:	SKETCH #:	PROJECT #: 2002
REV #:		REV #:	SCALE: 1 : 75
DRAWN BY:		CHECKED BY:	DATE:


DESIGN CONSULTANT:  
 WAVE  
 DESIGN CONSULTANTS PTE LTD  
 114 lavender street #05-51  
 338729 singapore  
 wave@wave.global  
 +65 6646 7141

PROJECT: PROPOSED 2 TOWERS OF APARTMENT UNITS W/ 2 BASEMENT PARKING  
 SUBJECT: BOTRACK LTD.  
 P.O BOX 47323-00800 NAIROBI

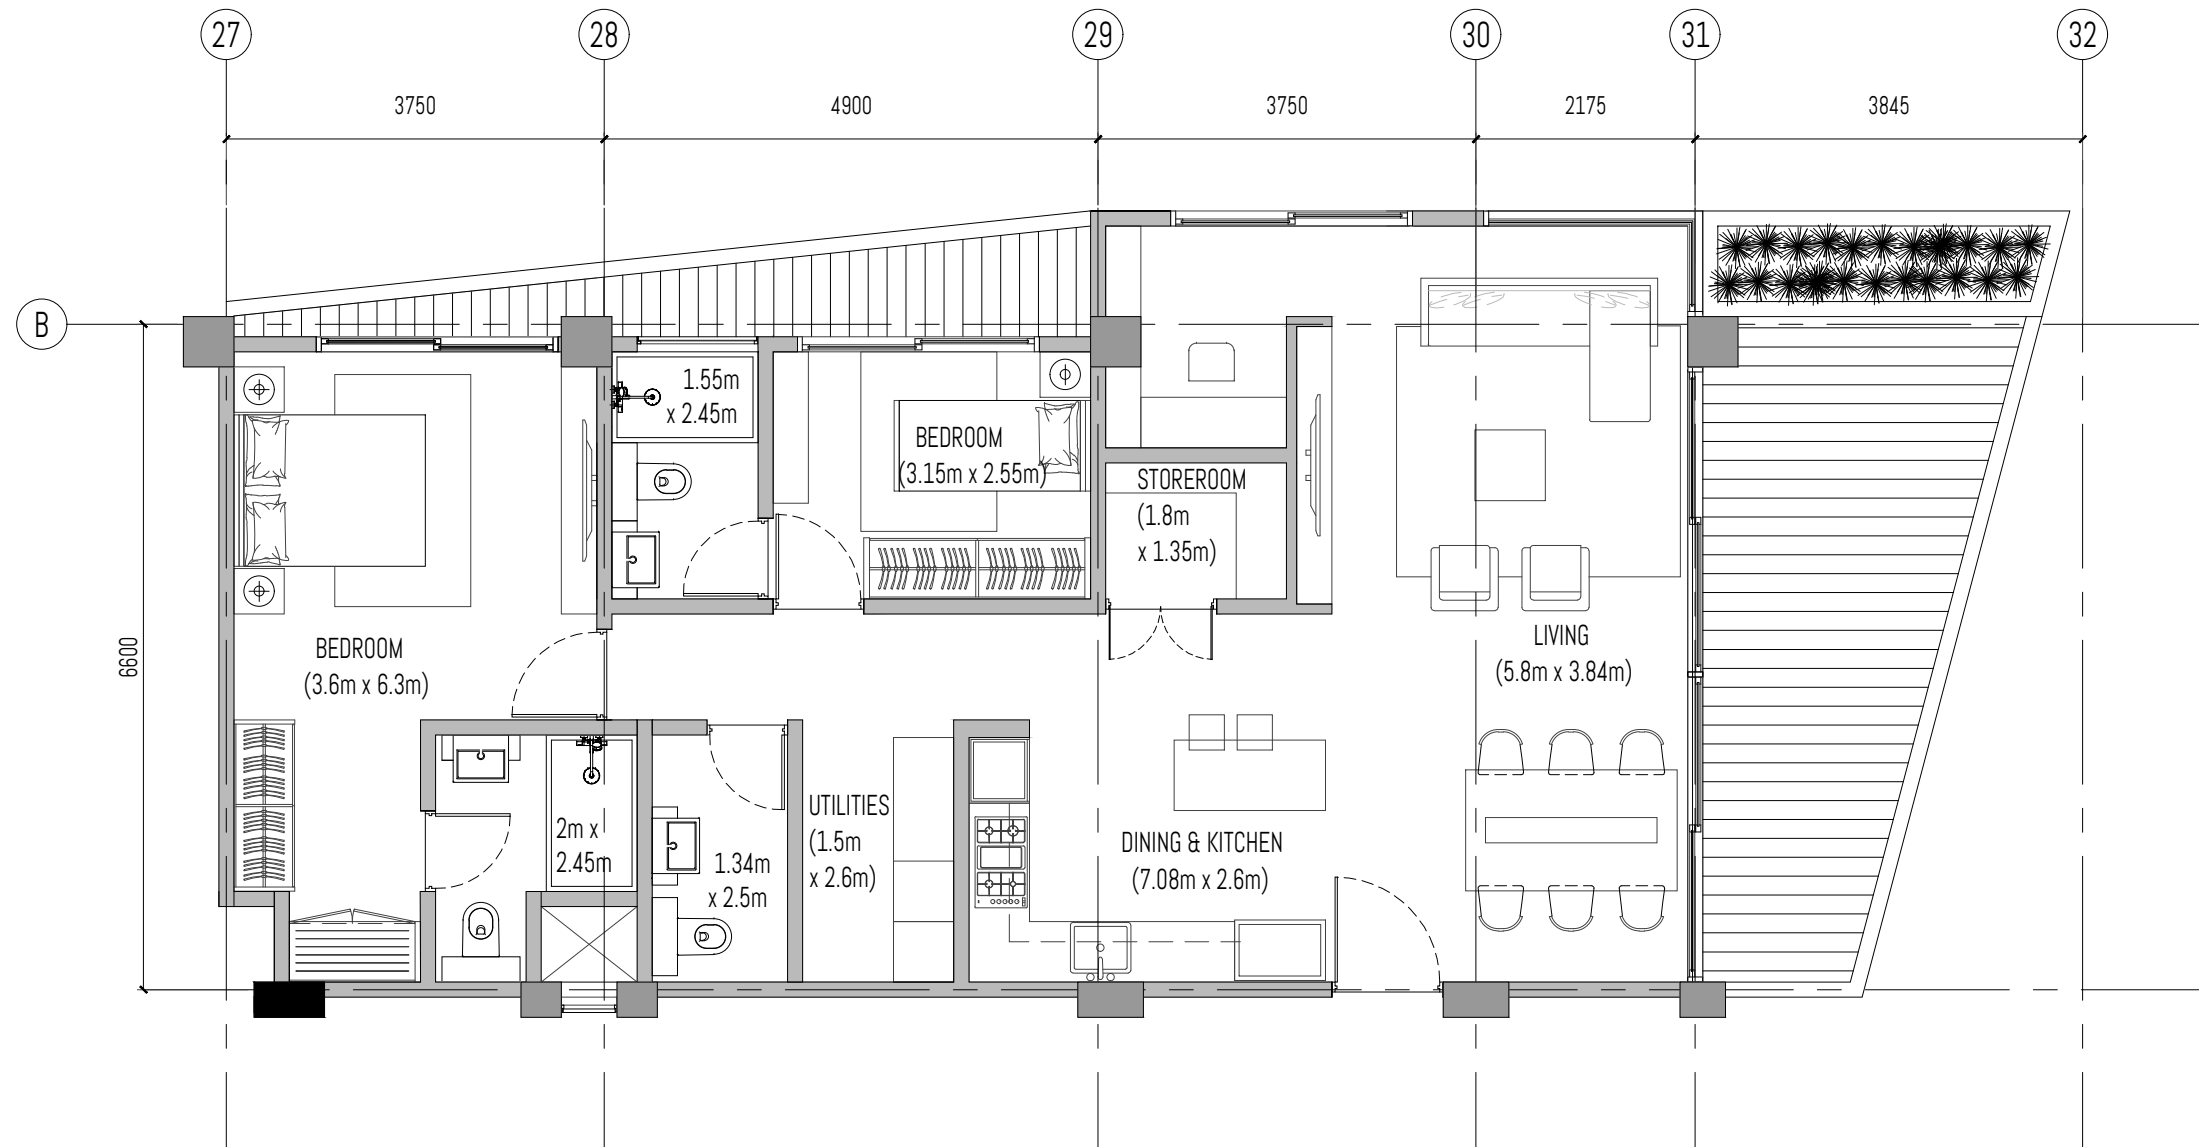


Unit # 08-04B

SALEABLE AREA = 130.21 sq.m.  
 APARTMENT AREA = 103.3 sq.m.  
 TERRACE AREA = 26.91 sq.m.

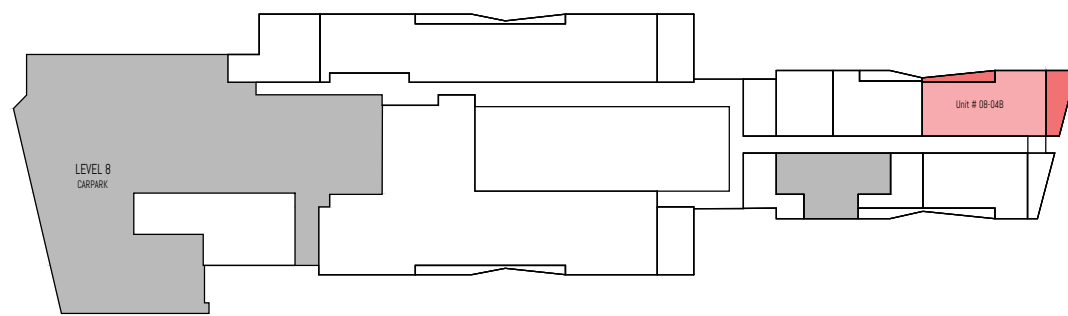

LEVEL 8

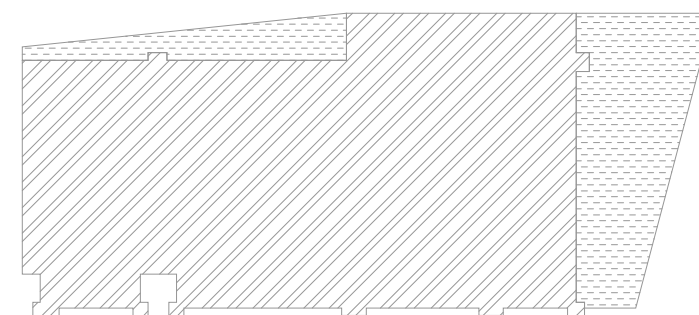

PROJECT: PROPOSED 2 TOWERS OF APARTMENT UNITS W/ 2 BASEMENT PARKING

SUBJECT: BOTRACK LTD.

P.O BOX 47323-00800 NAIROBI

ALL DESIGNS ARE THE SOLE PROPERTY OF WAVE AND CANNOT BE USED WITHOUT THEIR WRITTEN PERMISSION.  
 - ALL PRINTS, SPECIFICATIONS AND THEIR COPYRIGHT ARE THE PROPERTY OF WAVE AND SHALL BE RETURNED ON COMPLETION OF WORK.  
 - DO NOT SCALE DRAWINGS.  
 - CONTRACTORS MUST CHECK AND VERIFY ALL DIMENSIONS ON SITE AND TO NOTIFY THIS OFFICE OF ANY DISCREPANCIES PRIOR TO CARRYING OUT ANY WORKS. WRITTEN PERMISSIONS TAKE PRECEDENCE OVER SCALED DIMENSIONS. HAVE THE SIGNATURE OF THESE DRAWINGS.  
 - ANNOTATED DIMENSIONS TAKE PRECEDENCE OVER SCALED DIMENSIONS.  
 - INDICATORS OR DIMENSIONS HAVE TO BE APPROVED AND AUTHORIZED BY WAVE BEFORE STARTING THE WORKS.  
 - INDICATED MEP PROVISIONS, LAYOUTS, FITTINGS, ENGINEER'S OR SPECIALIST'S DRAWINGS, DETAILS & OR SPECIFICATIONS AVAILABLE ARE TO BE CONSULTED PRIOR TO EXECUTION OF PROPOSALS.  
 - WAVE SHALL BEAR NO RESPONSIBILITY SHOULD THERE BE WORKS THAT DO NOT COMPLY TO CONSULTANT'S OR SPECIALIST'S SPECIFICATIONS & OR STATUTORY REGULATIONS & SAFETY GUIDELINES.

DRAWING #:

REV #:

DRAWN BY:

SHEET #:

SKETCH #:

REV #:

CHECKED BY:

PROJECT #: 2002

SCALE: 1 : 75


DATE:

DESIGN CONSULTANT:

WAVE  
 DESIGN CONSULTANTS PTE LTD  
 114 lavender street #05-51  
 338729 singapore


wave@wave.global  
 +65 6646 7141



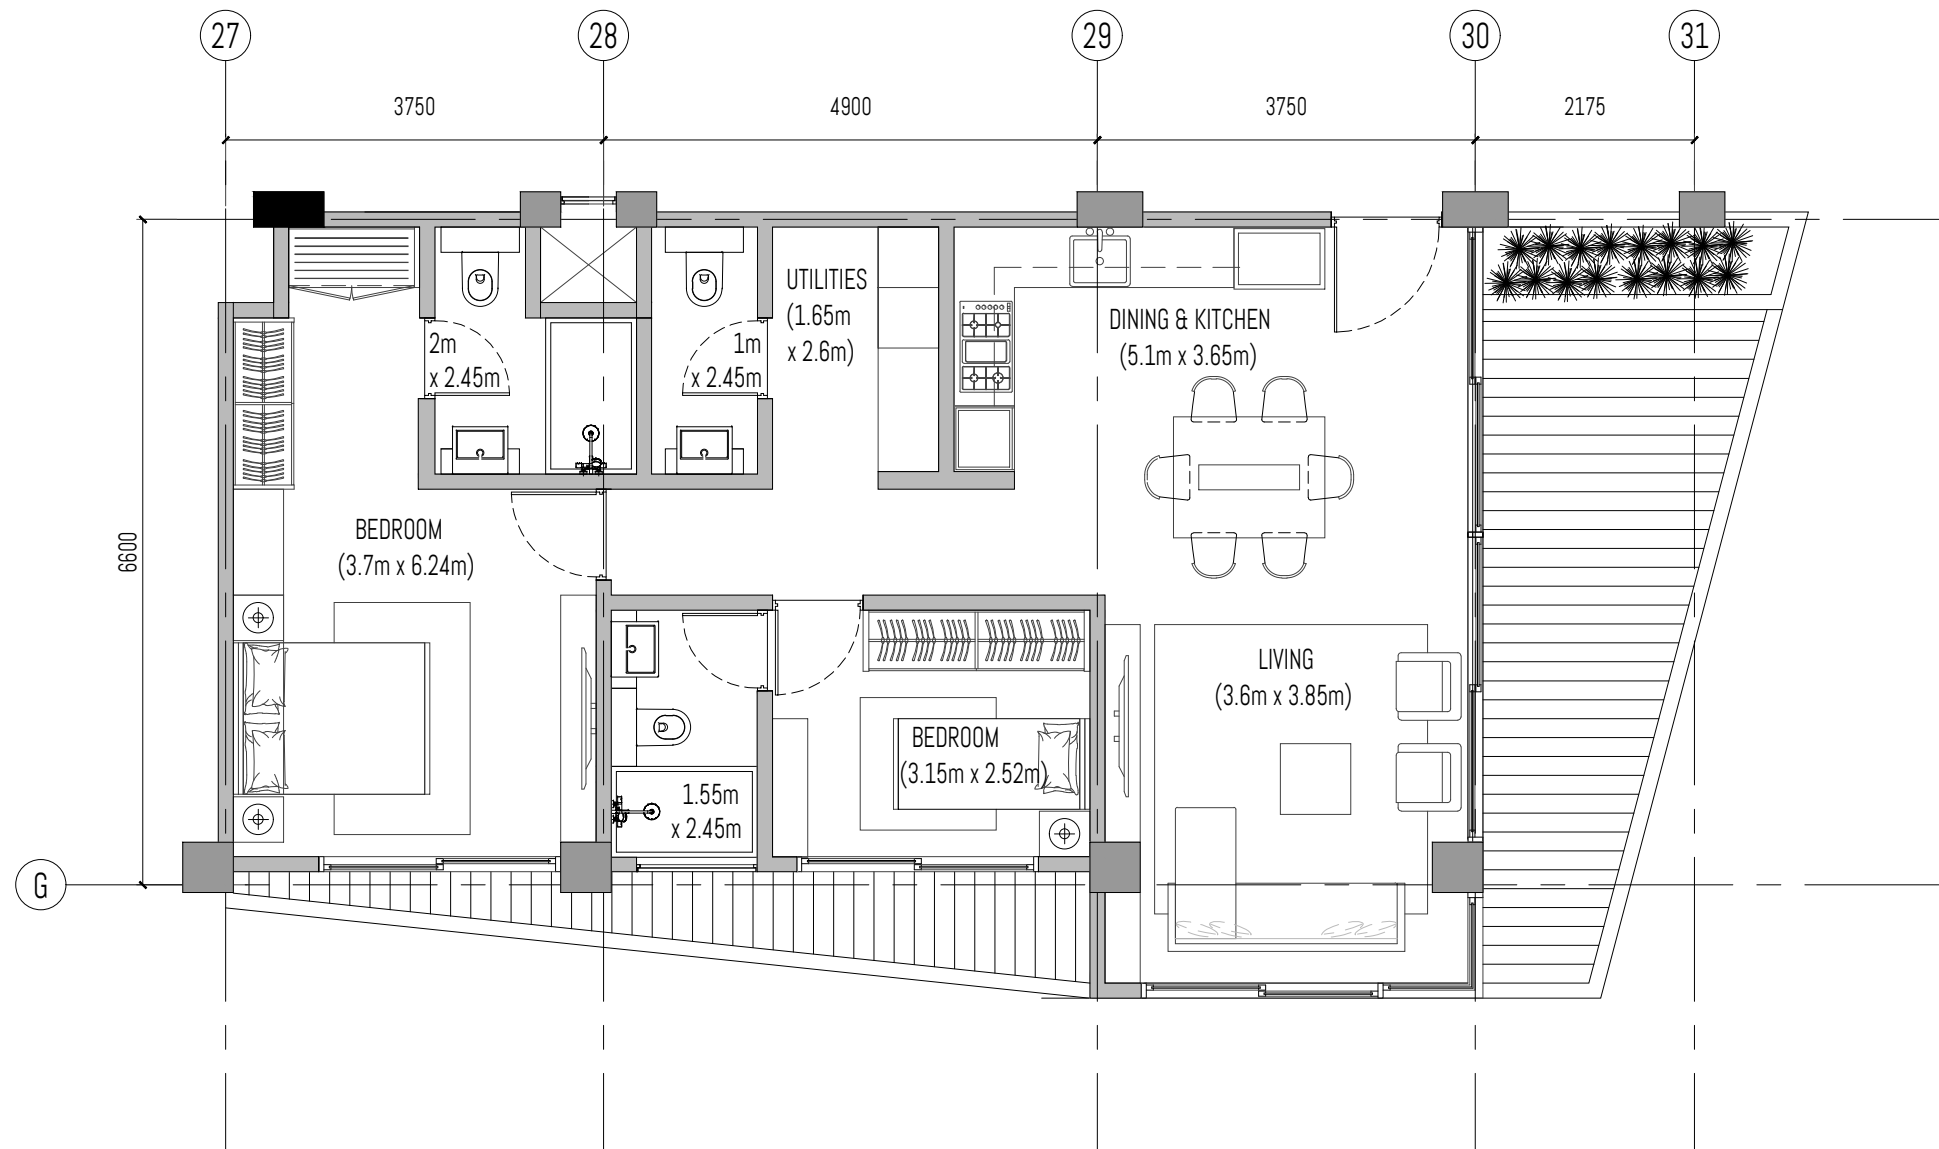


Unit # 08-06B

SALEABLE AREA = 110.01 sq.m.  
 APARTMENT AREA = 86.03 sq.m.  
 TERRACE AREA = 23.98 sq.m.

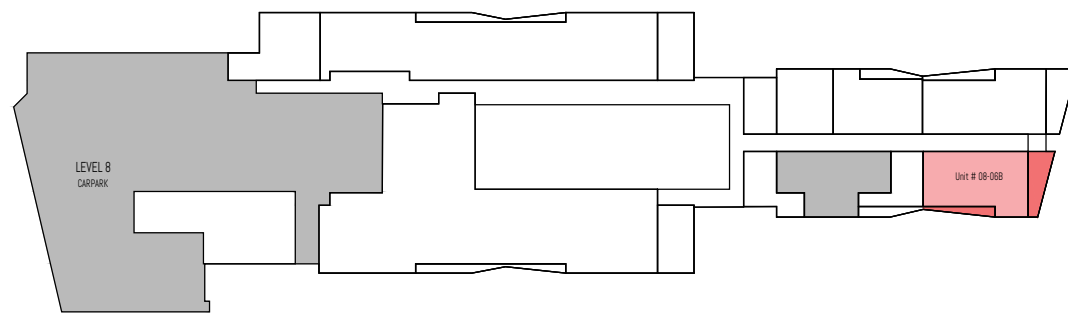

LEVEL 8

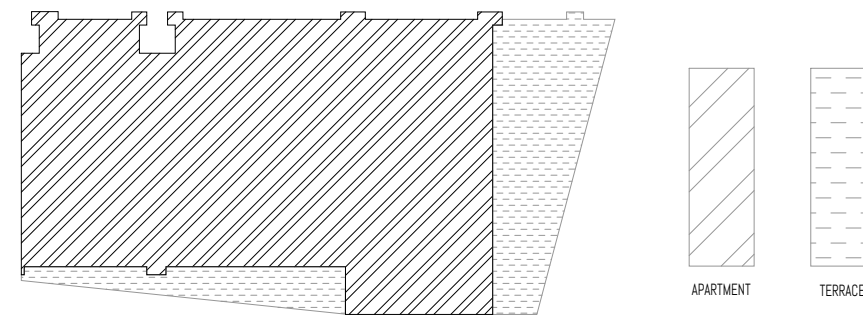

APARTMENT

TERRACE

PROJECT: PROPOSED 2 TOWERS OF APARTMENT UNITS W/ 2 BASEMENT PARKING

SUBJECT: BOTRACK LTD.

P.O BOX 47323-00800 NAIROBI

ALL DESIGNS ARE THE SOLE PROPERTY OF WAVE AND CANNOT BE USED WITHOUT THEIR WRITTEN PERMISSION.  
 - ALL PRINTS, SPECIFICATIONS AND THEIR COPYRIGHT ARE THE PROPERTY OF WAVE AND SHALL BE RETURNED ON COMPLETION OF WORK.  
 - DO NOT SCALE DRAWINGS.  
 - CONTRACTORS MUST CHECK AND VERIFY ALL DIMENSIONS ON SITE AND TO NOTIFY THIS OFFICE OF ANY DISCREPANCIES PRIOR TO CARRYING OUT ANY WORKS. WRITTEN PERMISSIONS TAKE PRECEDENCE OVER SCALED DIMENSIONS. HAVE THE SIGNATURE OF THESE DRAWINGS.  
 - ANNOTATED DIMENSIONS TAKE PRECEDENCE OVER SCALED DIMENSIONS.  
 - INDICATORS OR DIMENSIONS HAVE TO BE APPROVED AND AUTHORIZED BY WAVE BEFORE STARTING THE WORKS.  
 - INDICATED MEP PROVISIONS, LAYOUTS, FITTINGS, ENGINEER'S & OR SPECIALIST'S DRAWINGS, DETAILS & OR SPECIFICATIONS AVAILABLE ARE TO BE CONSULTED PRIOR TO EXECUTION OF PROPOSALS.  
 - WAVE SHALL BEAR NO RESPONSIBILITY SHOULD THERE BE WORKS THAT DO NOT COMPLY TO CONSULTANT'S OR SPECIALIST'S SPECIFICATIONS & OR STATUTORY REGULATIONS & SAFETY GUIDELINES.

DRAWING #:

REV #:

DRAWN BY:

SHEET #:

SKETCH #:

REV #:

CHECKED BY:

PROJECT #: 2002


SCALE: 1 : 75

DATE:

DESIGN CONSULTANT:


WAVE  
 DESIGN CONSULTANTS PTE LTD  
 114 lavender street #05-51  
 338729 singapore

wave@wave.global  
 +65 6646 7141


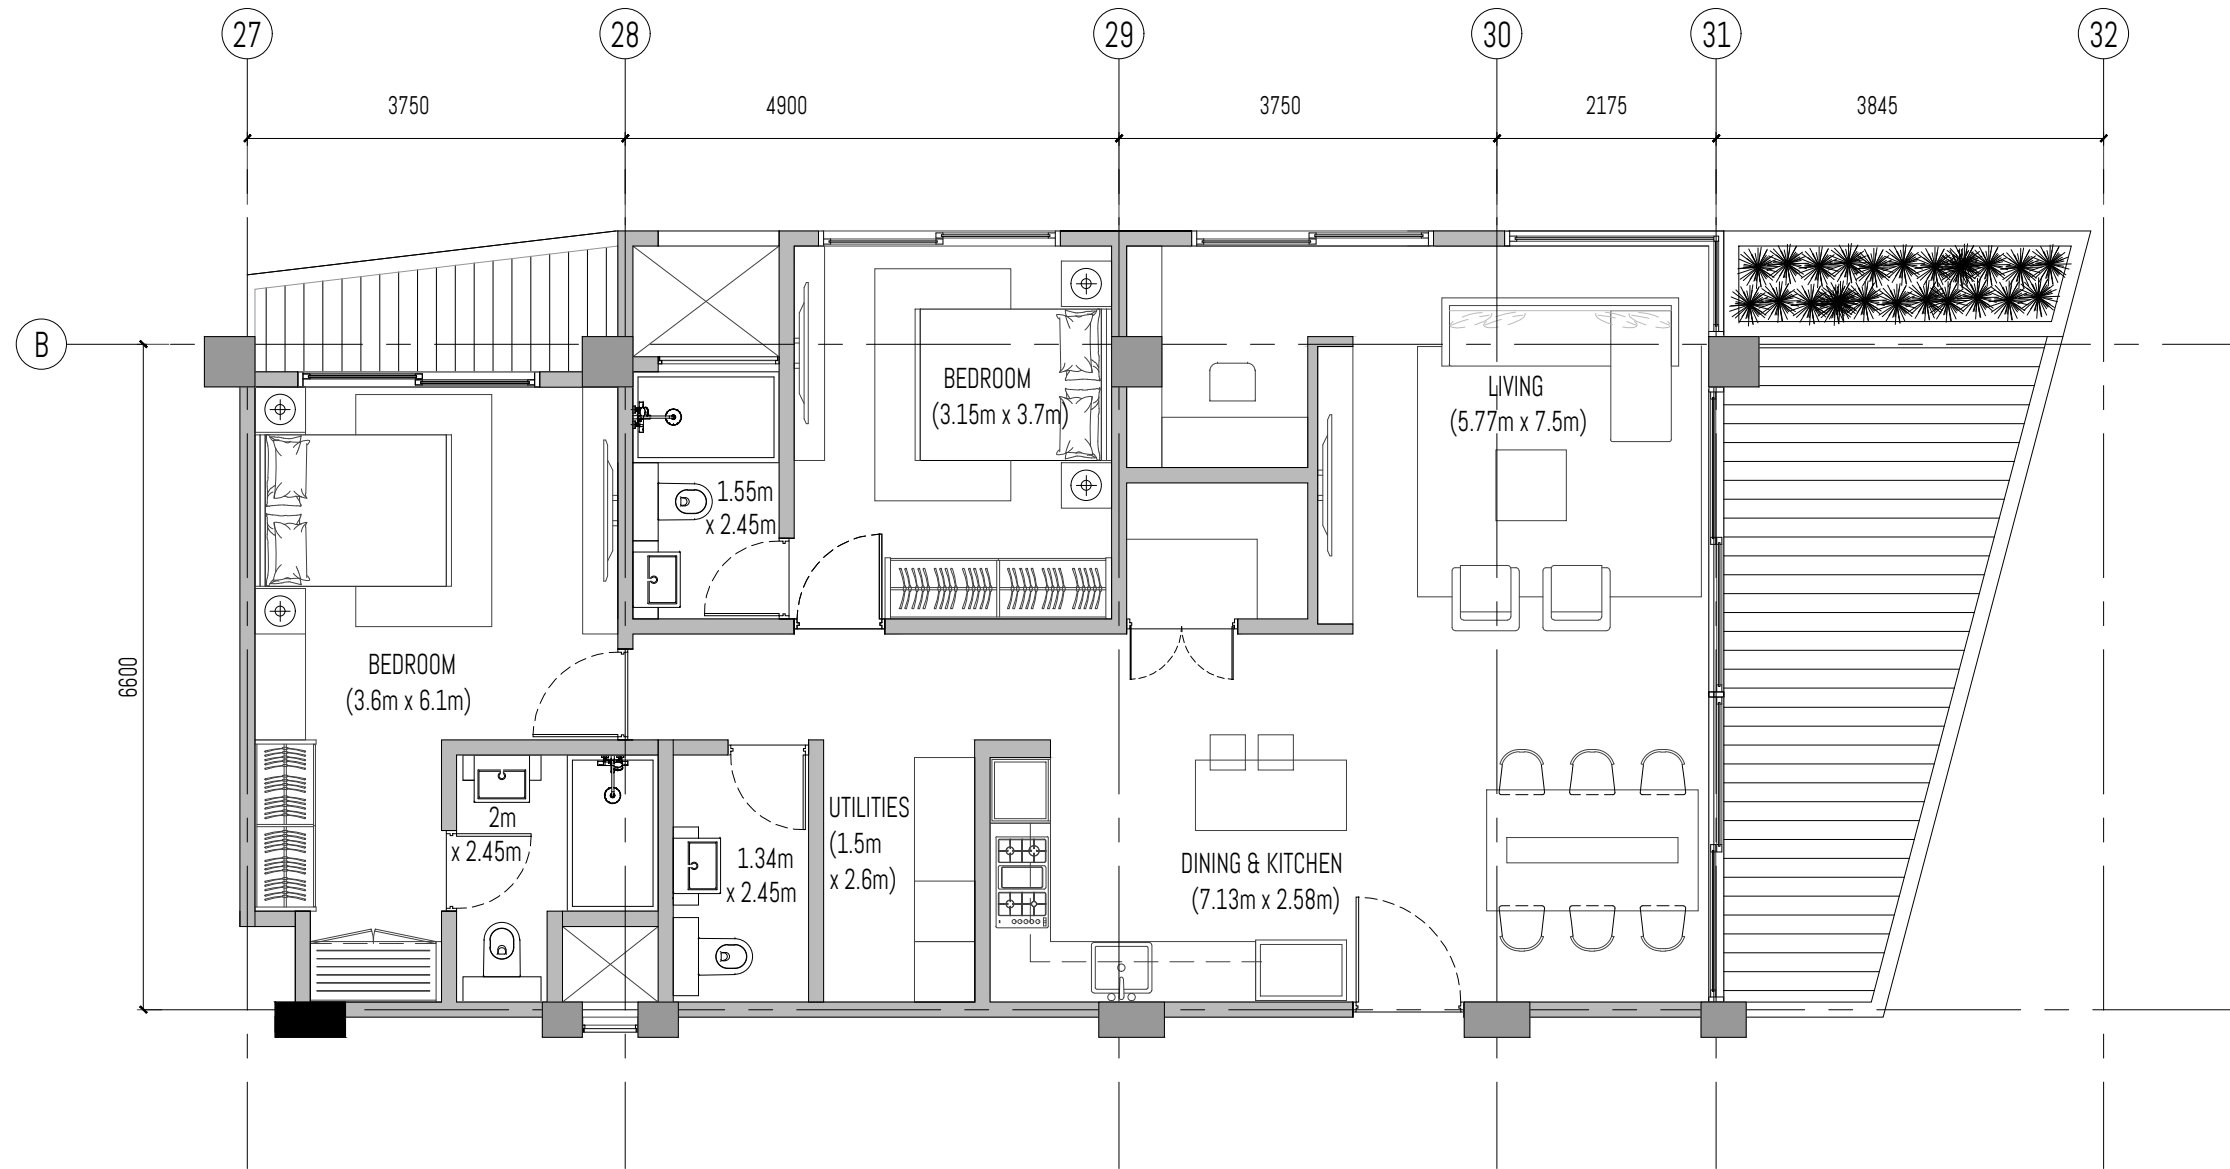


Unit # 09-04B

SALEABLE AREA = 131.48 sq.m.  
 APARTMENT AREA = 107.14 sq.m.  
 TERRACE AREA = 24.34 sq.m.

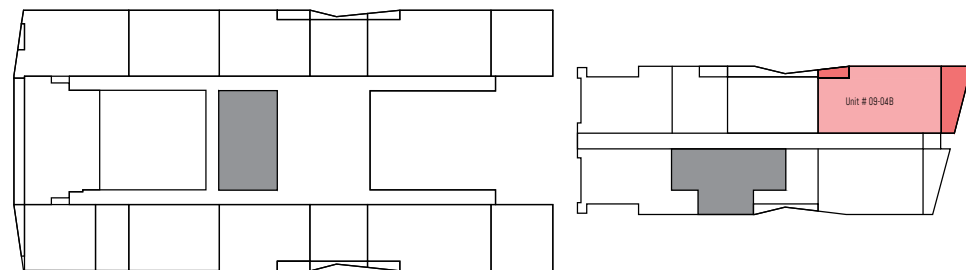

LEVEL 9

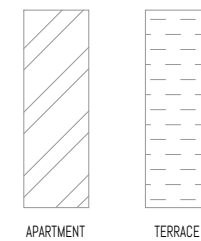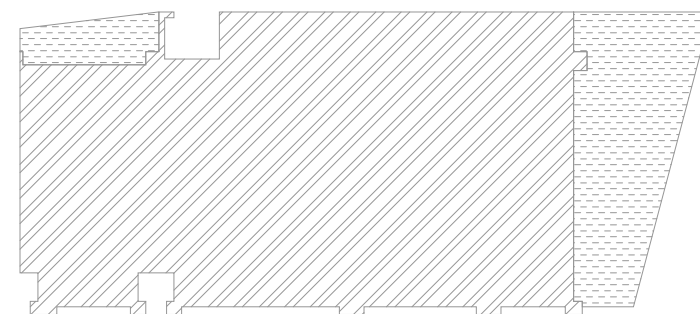

PROJECT: PROPOSED 2 TOWERS OF APARTMENT UNITS W/ 2 BASEMENT PARKING

SUBJECT: BOTRACK LTD.

P.O BOX 47323-00800 NAIROBI

ALL DESIGNS ARE THE SOLE PROPERTY OF WAVE AND CANNOT BE USED WITHOUT THEIR WRITTEN PERMISSION.  
 - ALL PRINTS, SPECIFICATIONS AND THEIR COPYRIGHT ARE THE PROPERTY OF WAVE AND SHALL BE RETURNED ON COMPLETION OF WORK.  
 - DO NOT SCALE DRAWINGS.  
 - CONTRACTORS MUST CHECK AND VERIFY ALL DIMENSIONS ON SITE AND TO NOTIFY THIS OFFICE OF ANY DISCREPANCIES PRIOR TO CARRYING OUT ANY WORKS. WRITTEN PERMISSIONS TAKE PRECEDENCE OVER SCALED DIMENSIONS. HAVE BEING COPYRIGHT OF THESE DRAWINGS.  
 - ANNOTATED DIMENSIONS TAKE PRECEDENCE OVER SCALED DIMENSIONS.  
 - INDICATORS OR EXTENS HAVE TO BE APPROVED AND AUTHORIZED BY WAVE BEFORE STARTING THE WORKS.  
 - INDICATED MEP PROVISIONS, LAYOUTS, FITTINGS, ENGINEER'S & OR SPECIALIST'S DRAWINGS, DETAILS & OR SPECIFICATIONS AVAILABLE ARE TO BE CONSULTED PRIOR TO EXECUTION OF PROPOSALS.  
 - WAVE SHALL BEAR NO RESPONSIBILITY SHOULD THERE BE WORKS THAT DO NOT COMPLY TO CONSULTANT'S OR SPECIALIST'S SPECIFICATIONS & OR STATUTORY REGULATIONS & SAFETY GUIDELINES.

DRAWING #:

REV #:

DRAWN BY:

SHEET #:

SKETCH #:

REV #:

CHECKED BY:

PROJECT #: 2002

SCALE: 1 : 75


DATE:

DESIGN CONSULTANT:

WAVE  
 DESIGN CONSULTANTS PTE LTD  
 114 lavender street #05-51  
 338729 singapore


wave@wave.global  
 +65 6646 7141




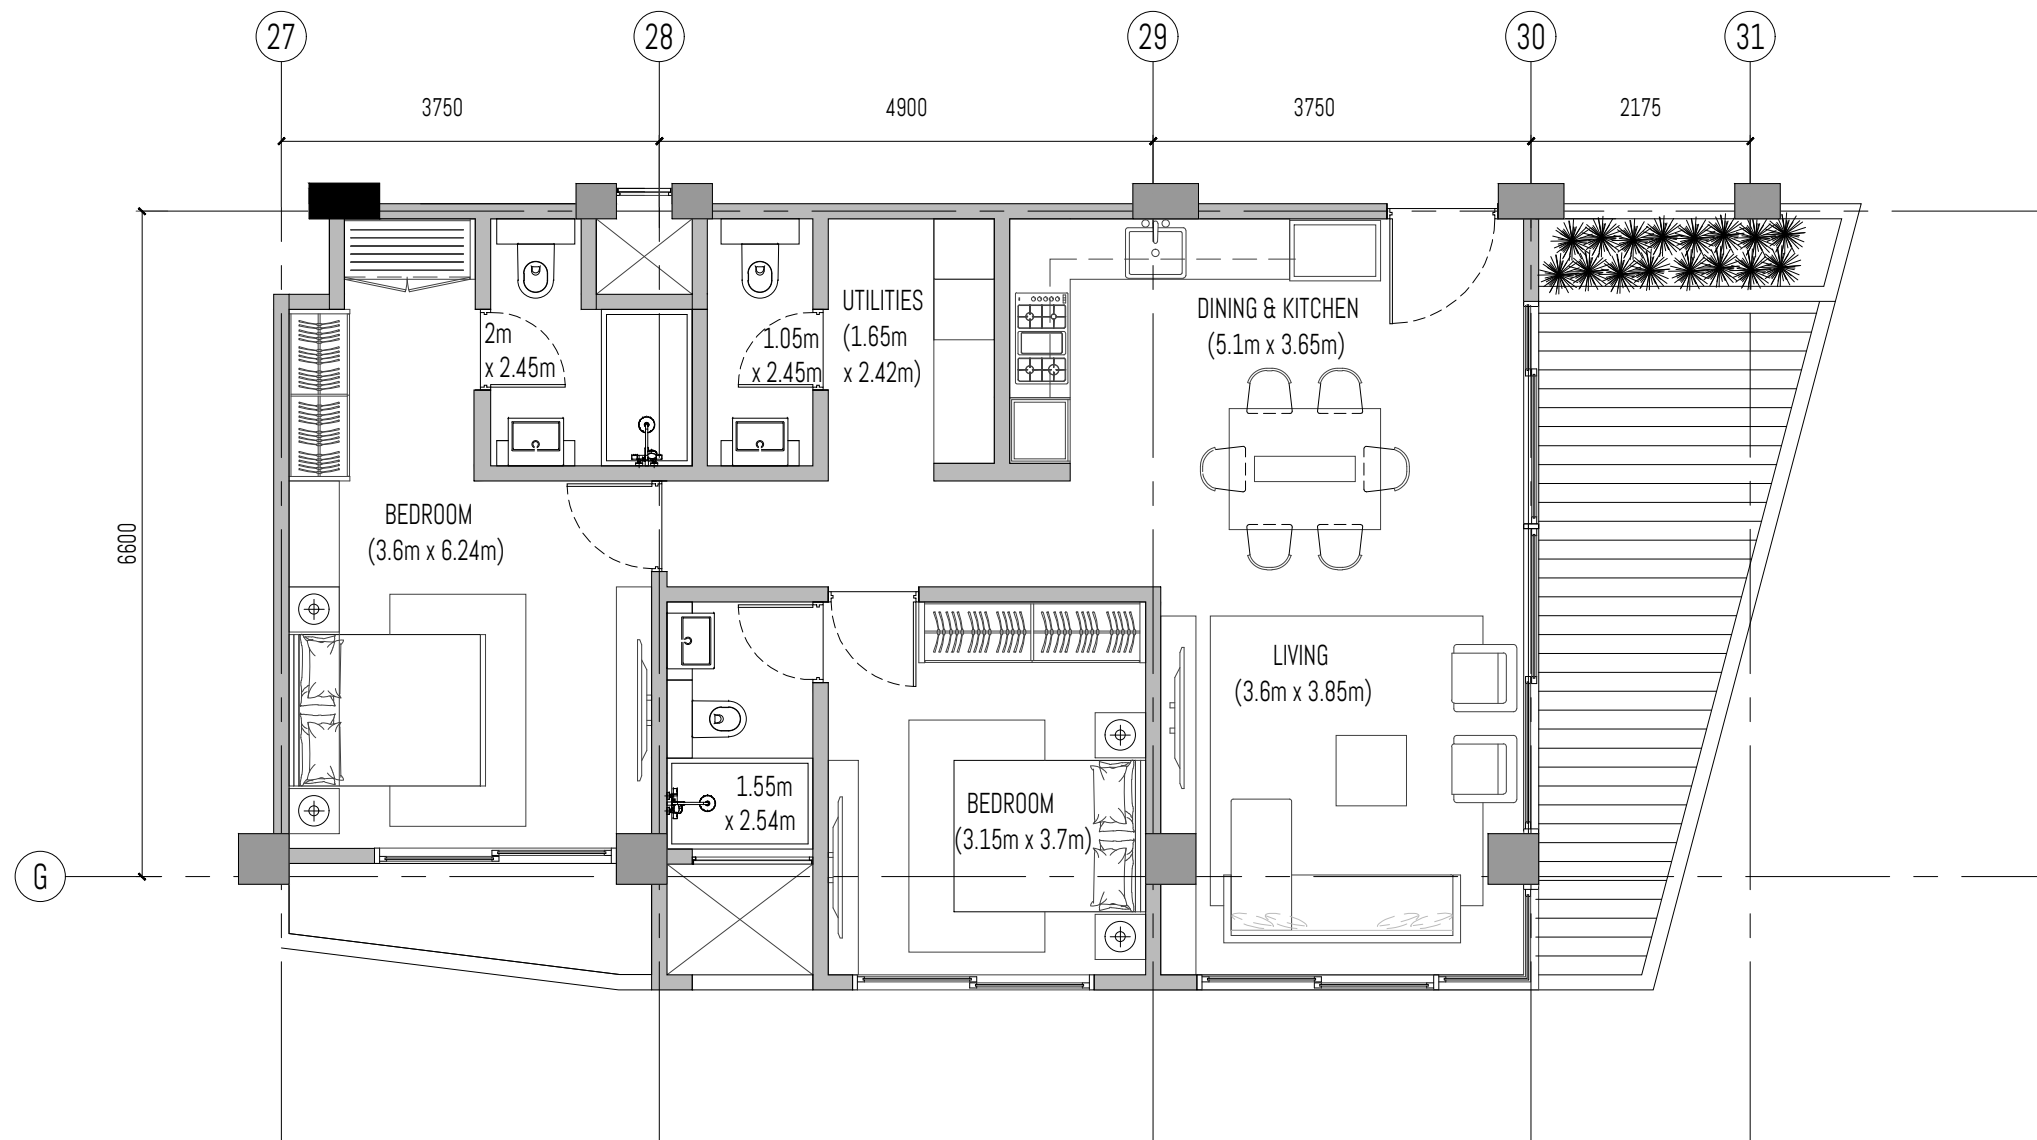


Unit # 09-06B

SALEABLE AREA = 111.22 sq.m.  
 APARTMENT AREA = 90.42 sq.m.  
 TERRACE AREA = 20.8 sq.m.

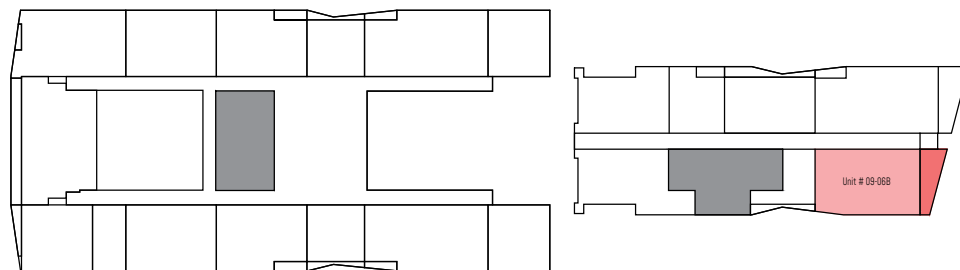

LEVEL 9

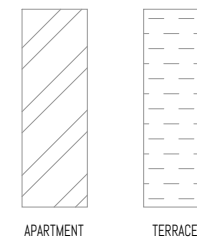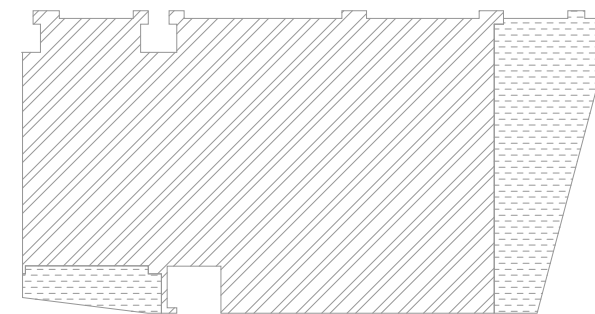

PROJECT: PROPOSED 2 TOWERS OF APARTMENT UNITS W/ 2 BASEMENT PARKING

SUBJECT: BOTRACK LTD.

P.O BOX 47323-00800 NAIROBI

ALL DESIGNS ARE THE SOLE PROPERTY OF WAVE AND CANNOT BE USED WITHOUT THEIR WRITTEN PERMISSION.  
 ALL PRINTS, SPECIFICATIONS AND THEIR COPYRIGHT ARE THE PROPERTY OF WAVE AND SHALL BE RETURNED ON COMPLETION OF WORK.  
 DO NOT SCALE DRAWINGS.  
 CONTRACTORS MUST CHECK AND VERIFY ALL DIMENSIONS ON SITE AND TO NOTIFY THIS OFFICE OF ANY DISCREPANCIES PRIOR TO CARRYING OUT ANY WORKS. WRITTEN PERMISSIONS TAKE PRECEDENCE OVER SCALED DIMENSIONS. HAVE BEING COPYRIGHT OF THESE DRAWINGS.  
 ANNOTATED DIMENSIONS TAKE PRECEDENCE OVER SCALED DIMENSIONS.  
 INDICATORS OR EXTENS HAVE TO BE APPROVED AND AUTHORIZED BY WAVE BEFORE STARTING THE WORKS.  
 INDICATED MEP PROVISIONS, LAYOUTS, FITTINGS, ENGINEER'S & OR SPECIALIST'S DRAWINGS, DETAILS & OR SPECIFICATIONS AVAILABLE ARE TO BE CONSULTED PRIOR TO EXECUTION OF PROPOSALS.  
 WAVE SHALL BEAR NO RESPONSIBILITY CHECKS THESE BE WORKS THAT DO NOT COMPLY TO CONSULTANT'S OR SPECIALIST'S SPECIFICATIONS & OR STATUTORY REGULATIONS & SAFETY GUIDELINES.

DRAWING #:

REV #:

DRAWN BY:

SHEET #:

SKETCH #:

REV #:

CHECKED BY:

PROJECT #: 2002

SCALE: 1 : 75


DATE:

DESIGN CONSULTANT:

WAVE  
 DESIGN CONSULTANTS PTE LTD  
 114 lavender street #05-51  
 338729 singapore


wave@wave.global  
 +65 6646 7141




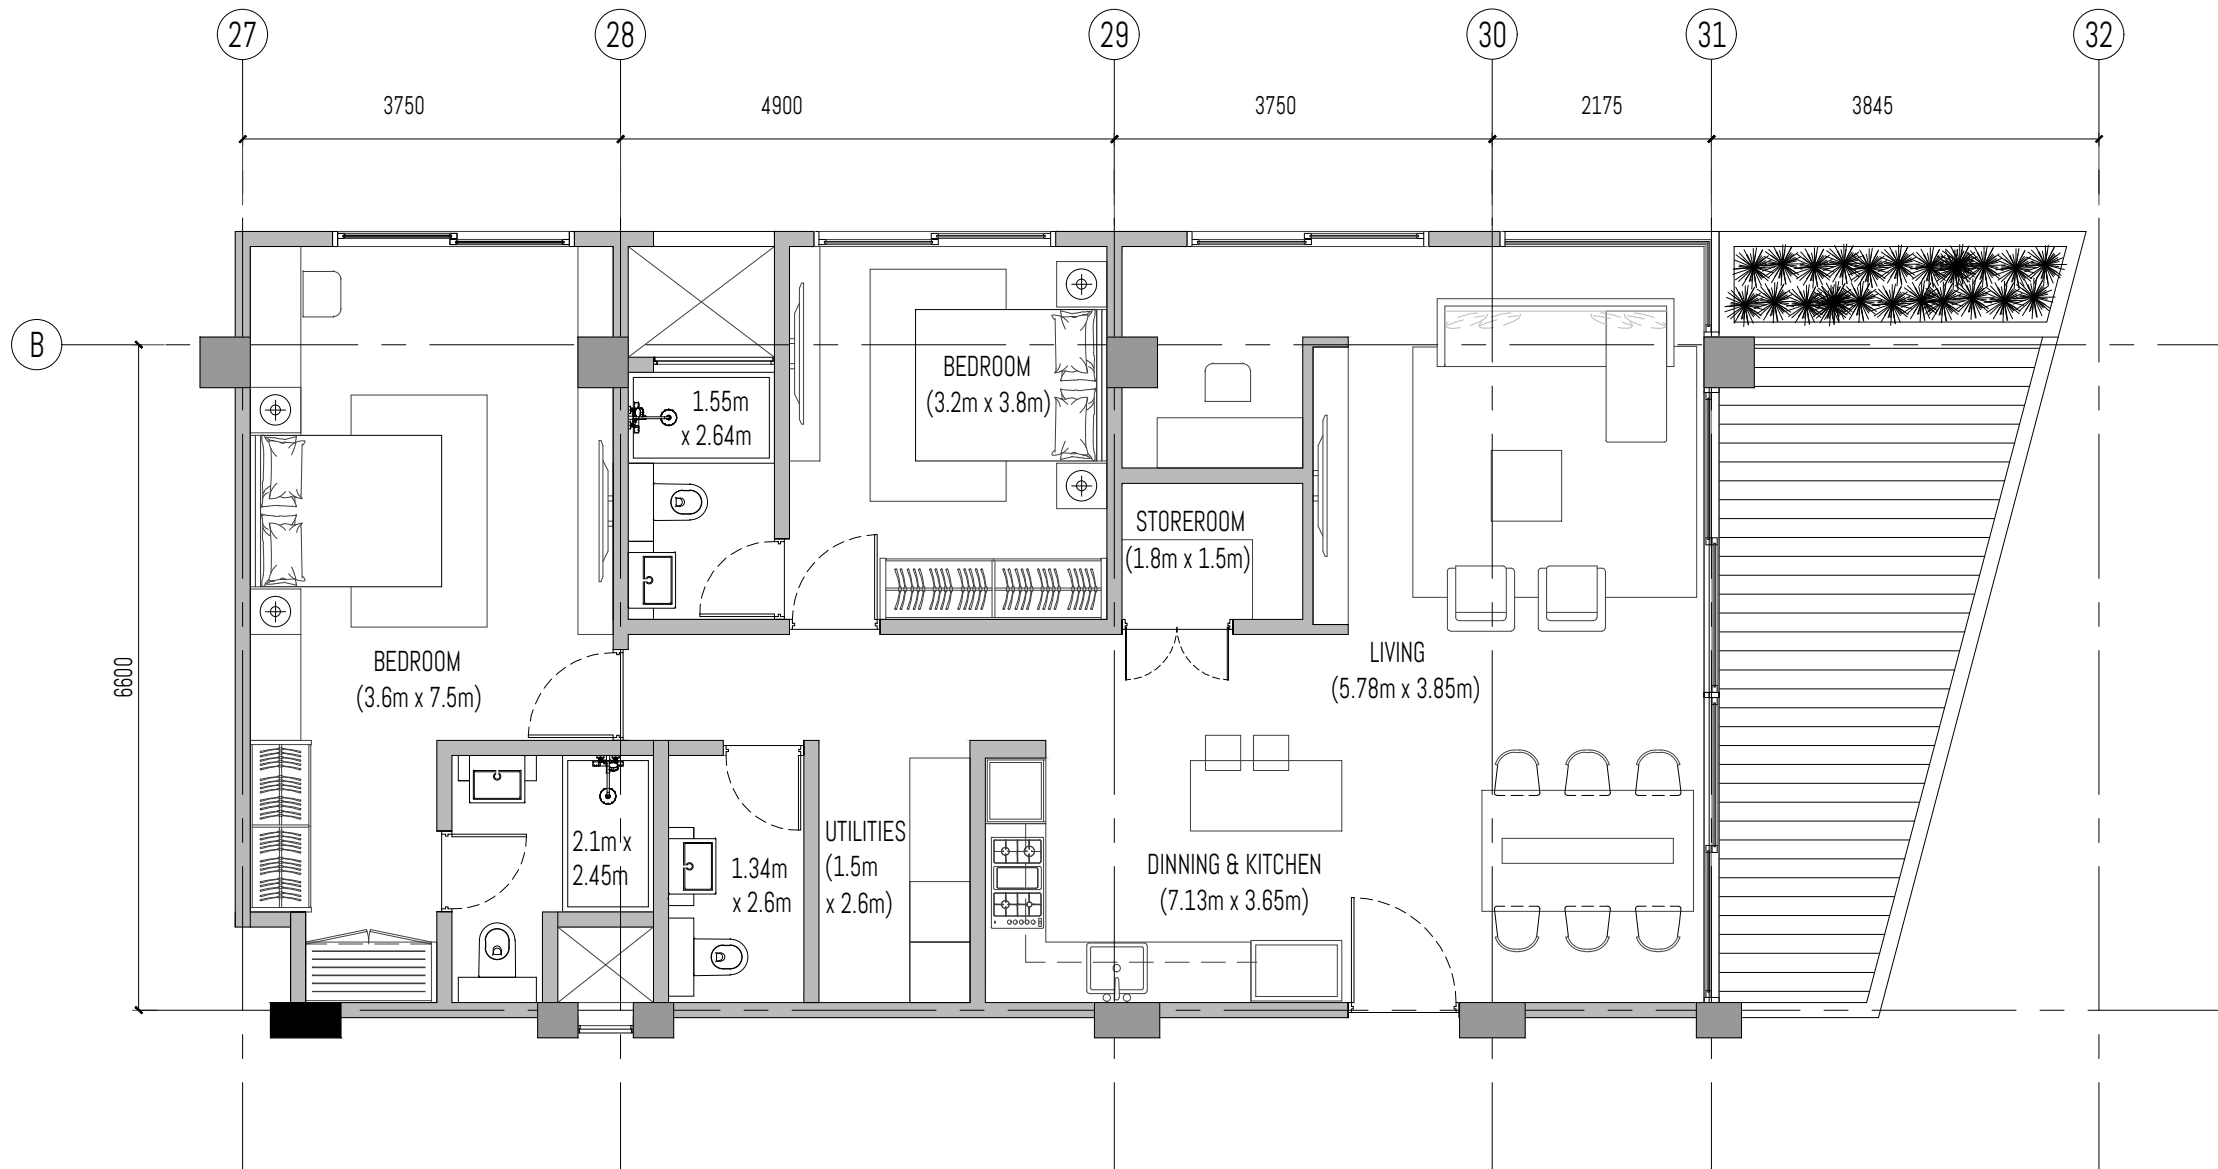


Unit # 10-04B

SALEABLE AREA = 132.28 sq.m.  
 APARTMENT AREA = 112.12 sq.m.  
 TERRACE AREA = 20.16 sq.m.

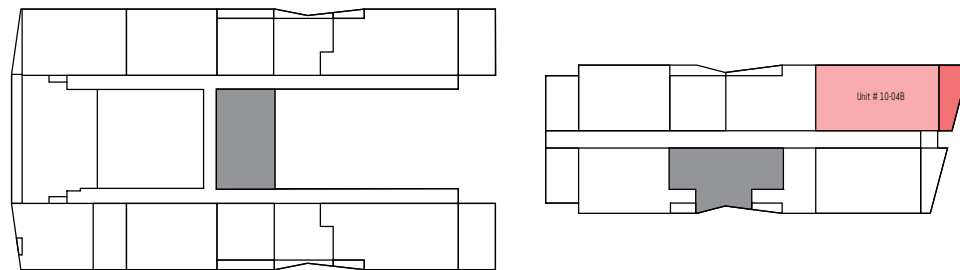

LEVEL 10

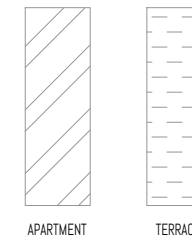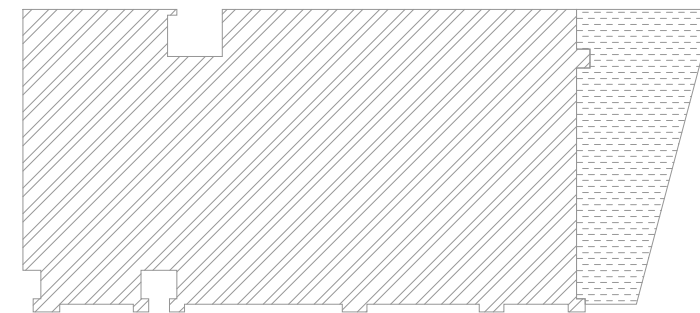

PROJECT: PROPOSED 2 TOWERS OF APARTMENT UNITS W/ 2 BASEMENT PARKING

SUBJECT: BOTRACK LTD.

P.O BOX 47323-00800 NAIROBI

ALL DESIGNS ARE THE SOLE PROPERTY OF WAVE AND CANNOT BE USED WITHOUT THEIR WRITTEN PERMISSION.  
 - ALL PRINTS, SPECIFICATIONS AND THEIR COPYRIGHT ARE THE PROPERTY OF WAVE AND SHALL BE RETURNED ON COMPLETION OF WORK.  
 - DO NOT SCALE DRAWINGS.  
 - CONTRACTORS MUST CHECK AND VERIFY ALL DIMENSIONS ON SITE AND TO NOTIFY THIS OFFICE OF ANY DISCREPANCIES PRIOR TO CARRYING OUT ANY WORKS. WRITTEN PERMISSIONS TAKE PRECEDENCE OVER SCALED DIMENSIONS. WAVE BEING COPYRIGHT OF THESE DRAWINGS.  
 - ANNOTATED DIMENSIONS TAKE PRECEDENCE OVER SCALED DIMENSIONS.  
 - INDICATORS OR DIMENSIONS HAVE TO BE APPROVED AND AUTHORIZED BY WAVE BEFORE STARTING THE WORKS.  
 - INDICATED MEP PROVISIONS, LAYOUTS, FITTINGS, ENGINEER'S & OR SPECIALIST'S DRAWINGS, DETAILS & OR SPECIFICATIONS AVAILABLE ARE TO BE CONSULTED PRIOR TO EXECUTION OF PROPOSALS.  
 - WAVE SHALL BEAR NO RESPONSIBILITY SHOULD THERE BE WORKS THAT DO NOT COMPLY TO CONSULTANT'S OR SPECIALIST'S SPECIFICATIONS & OR STATUTORY REGULATIONS & SAFETY GUIDELINES.

DRAWING #:

REV #:

DRAWN BY:

SHEET #:

SKETCH #:

REV #:

CHECKED BY:

PROJECT #: 2002

SCALE: 1 : 75


DATE:

DESIGN CONSULTANT:

WAVE  
 DESIGN CONSULTANTS PTE LTD  
 114 lavender street #05-51  
 338729 singapore


wave@wave.global  
 +65 6646 7141




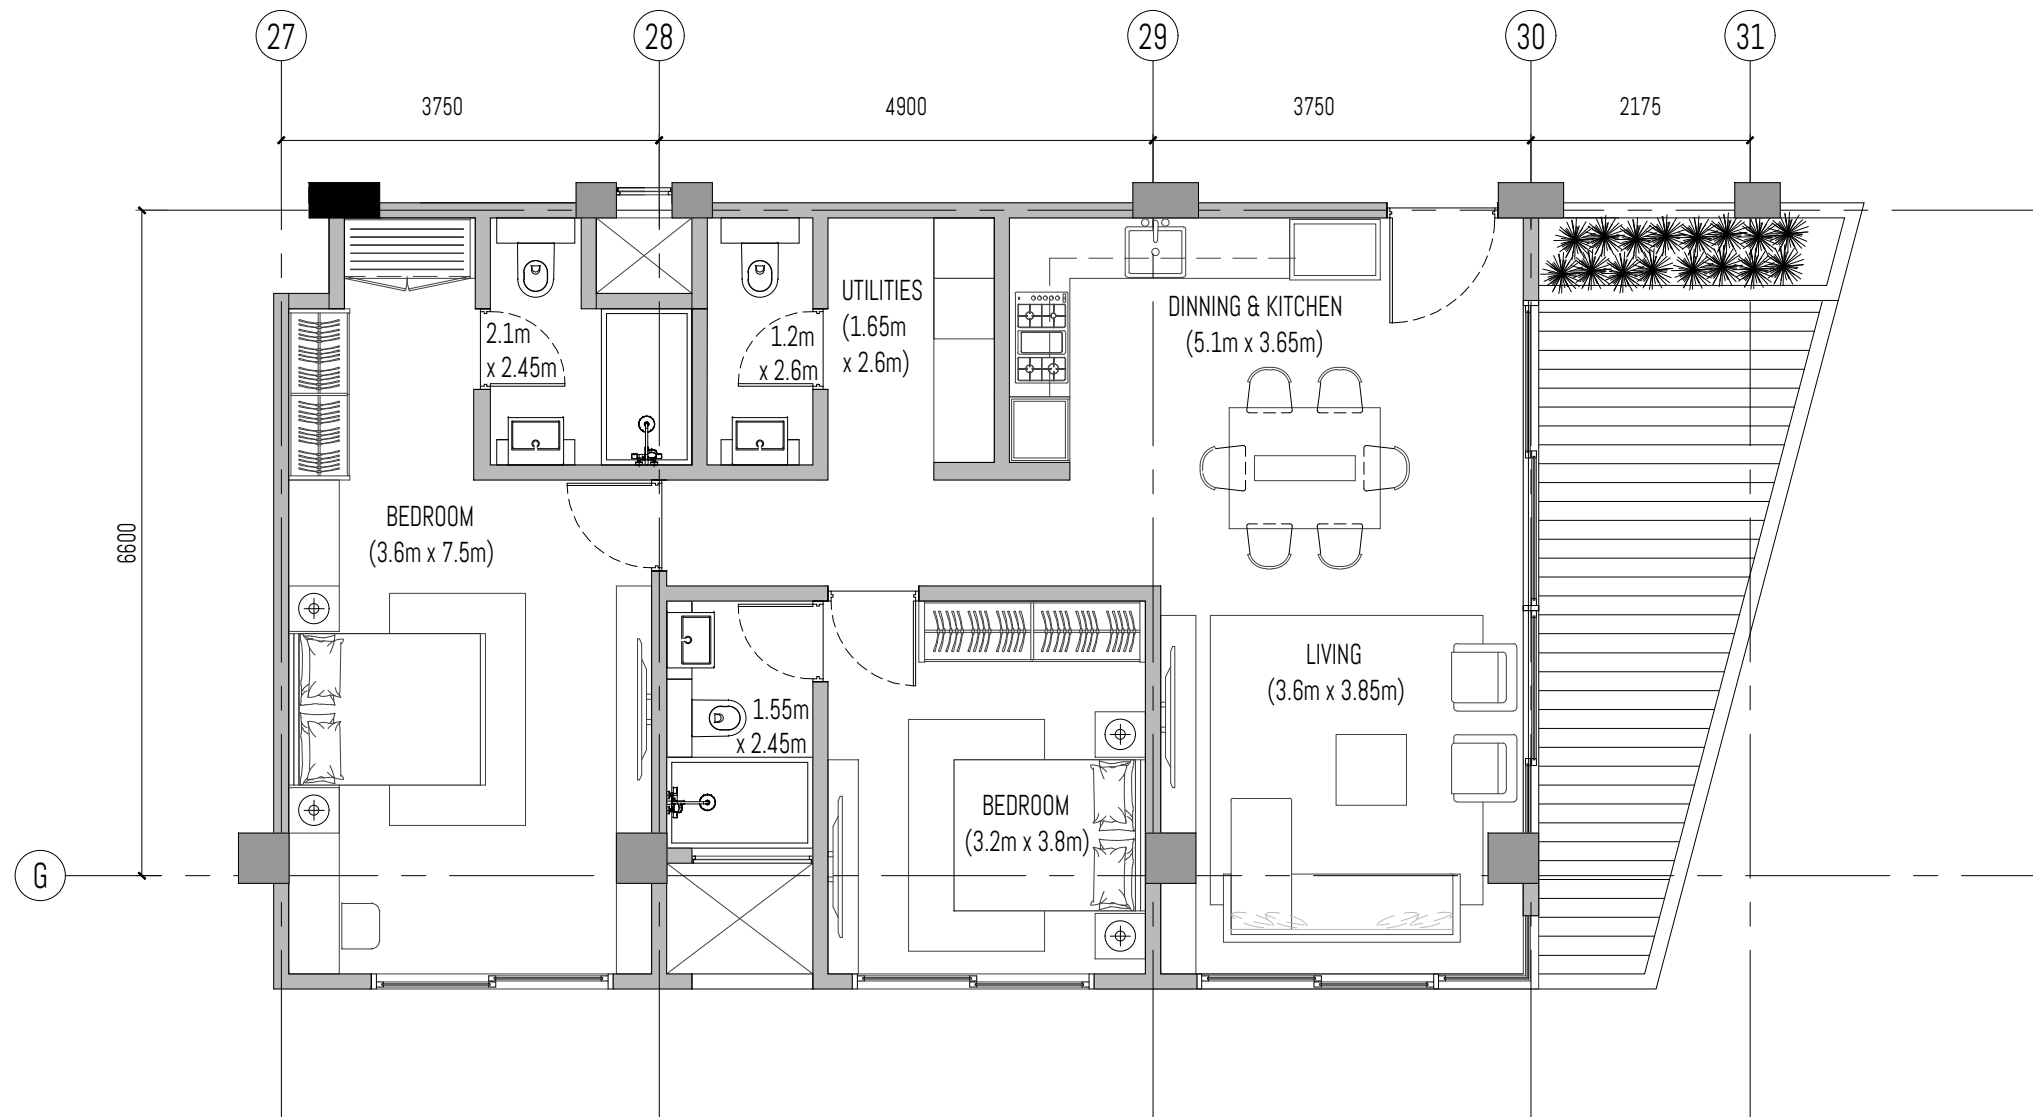


Unit # 10-06B

SALEABLE AREA = 112.1 sq.m.  
 APARTMENT AREA = 94.82 sq.m.  
 TERRACE AREA = 17.28 sq.m.

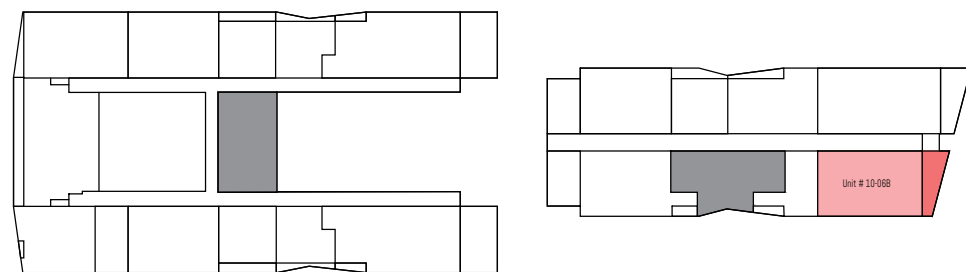

LEVEL 10

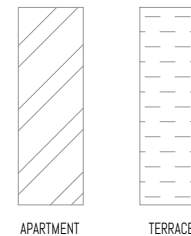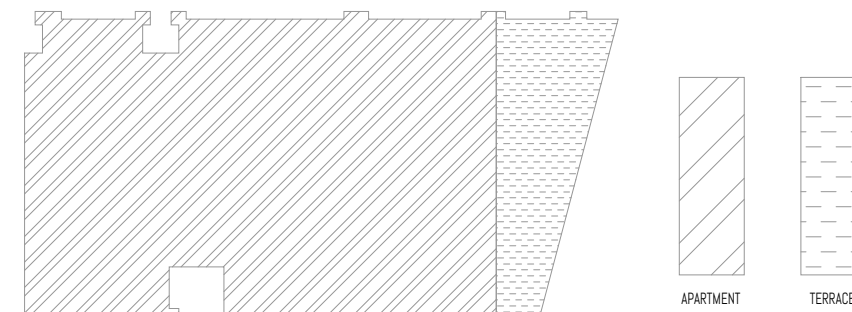

PROJECT: PROPOSED 2 TOWERS OF APARTMENT UNITS W/ 2 BASEMENT PARKING

SUBJECT: BOTRACK LTD.

P.O BOX 47323-00800 NAIROBI

\* ALL DESIGNS ARE THE SOLE PROPERTY OF WAVE AND CANNOT BE USED WITHOUT THEIR WRITTEN PERMISSION.  
 \* ALL PRINTS, SPECIFICATIONS AND THEIR COPYRIGHT ARE THE PROPERTY OF WAVE AND SHALL BE RETURNED ON COMPLETION OF WORK.  
 \* DO NOT SCALE DRAWINGS.  
 \* CONTRACTORS MUST CHECK AND VERIFY ALL DIMENSIONS ON SITE AND TO NOTIFY THIS OFFICE OF ANY DISCREPANCIES PRIOR TO CARRYING OUT ANY WORKS. WRITTEN PERMISSIONS TAKE PRECEDENCE OVER SCALED DIMENSIONS. HAVE THE SIGNATURE OF THESE DRAWINGS.  
 \* ANNOTATED DIMENSIONS TAKE PRECEDENCE OVER SCALED DIMENSIONS.  
 \* INDICATORS OR DETAILS HAVE TO BE APPROVED AND AUTHORIZED BY WAVE BEFORE STARTING THE WORKS.  
 \* INDICATED MEP PROVISIONS, LAYOUTS, FITTINGS, ENGINEER'S & OR SPECIALIST'S DRAWINGS, DETAILS & OR SPECIFICATIONS AVAILABLE ARE TO BE CONSULTED PRIOR TO EXECUTION OF PROPOSALS.  
 \* WAVE SHALL BEAR NO RESPONSIBILITY CHECKS THESE BE WORKS THAT DO NOT COMPLY TO CONSULTANT'S OR SPECIALIST'S SPECIFICATIONS & OR STATUTORY REGULATIONS & SAFETY GUIDELINES.

DRAWING #:

REV #:

DRAWN BY:

SHEET #:

SKETCH #:

REV #:

CHECKED BY:

PROJECT #: 2002

SCALE: 1 : 75

DATE:


DESIGN CONSULTANT:

WAVE  
 DESIGN CONSULTANTS PTE LTD  
 114 lavender street #05-51  
 338729 singapore

wave@wave.global  
 +65 6646 7141






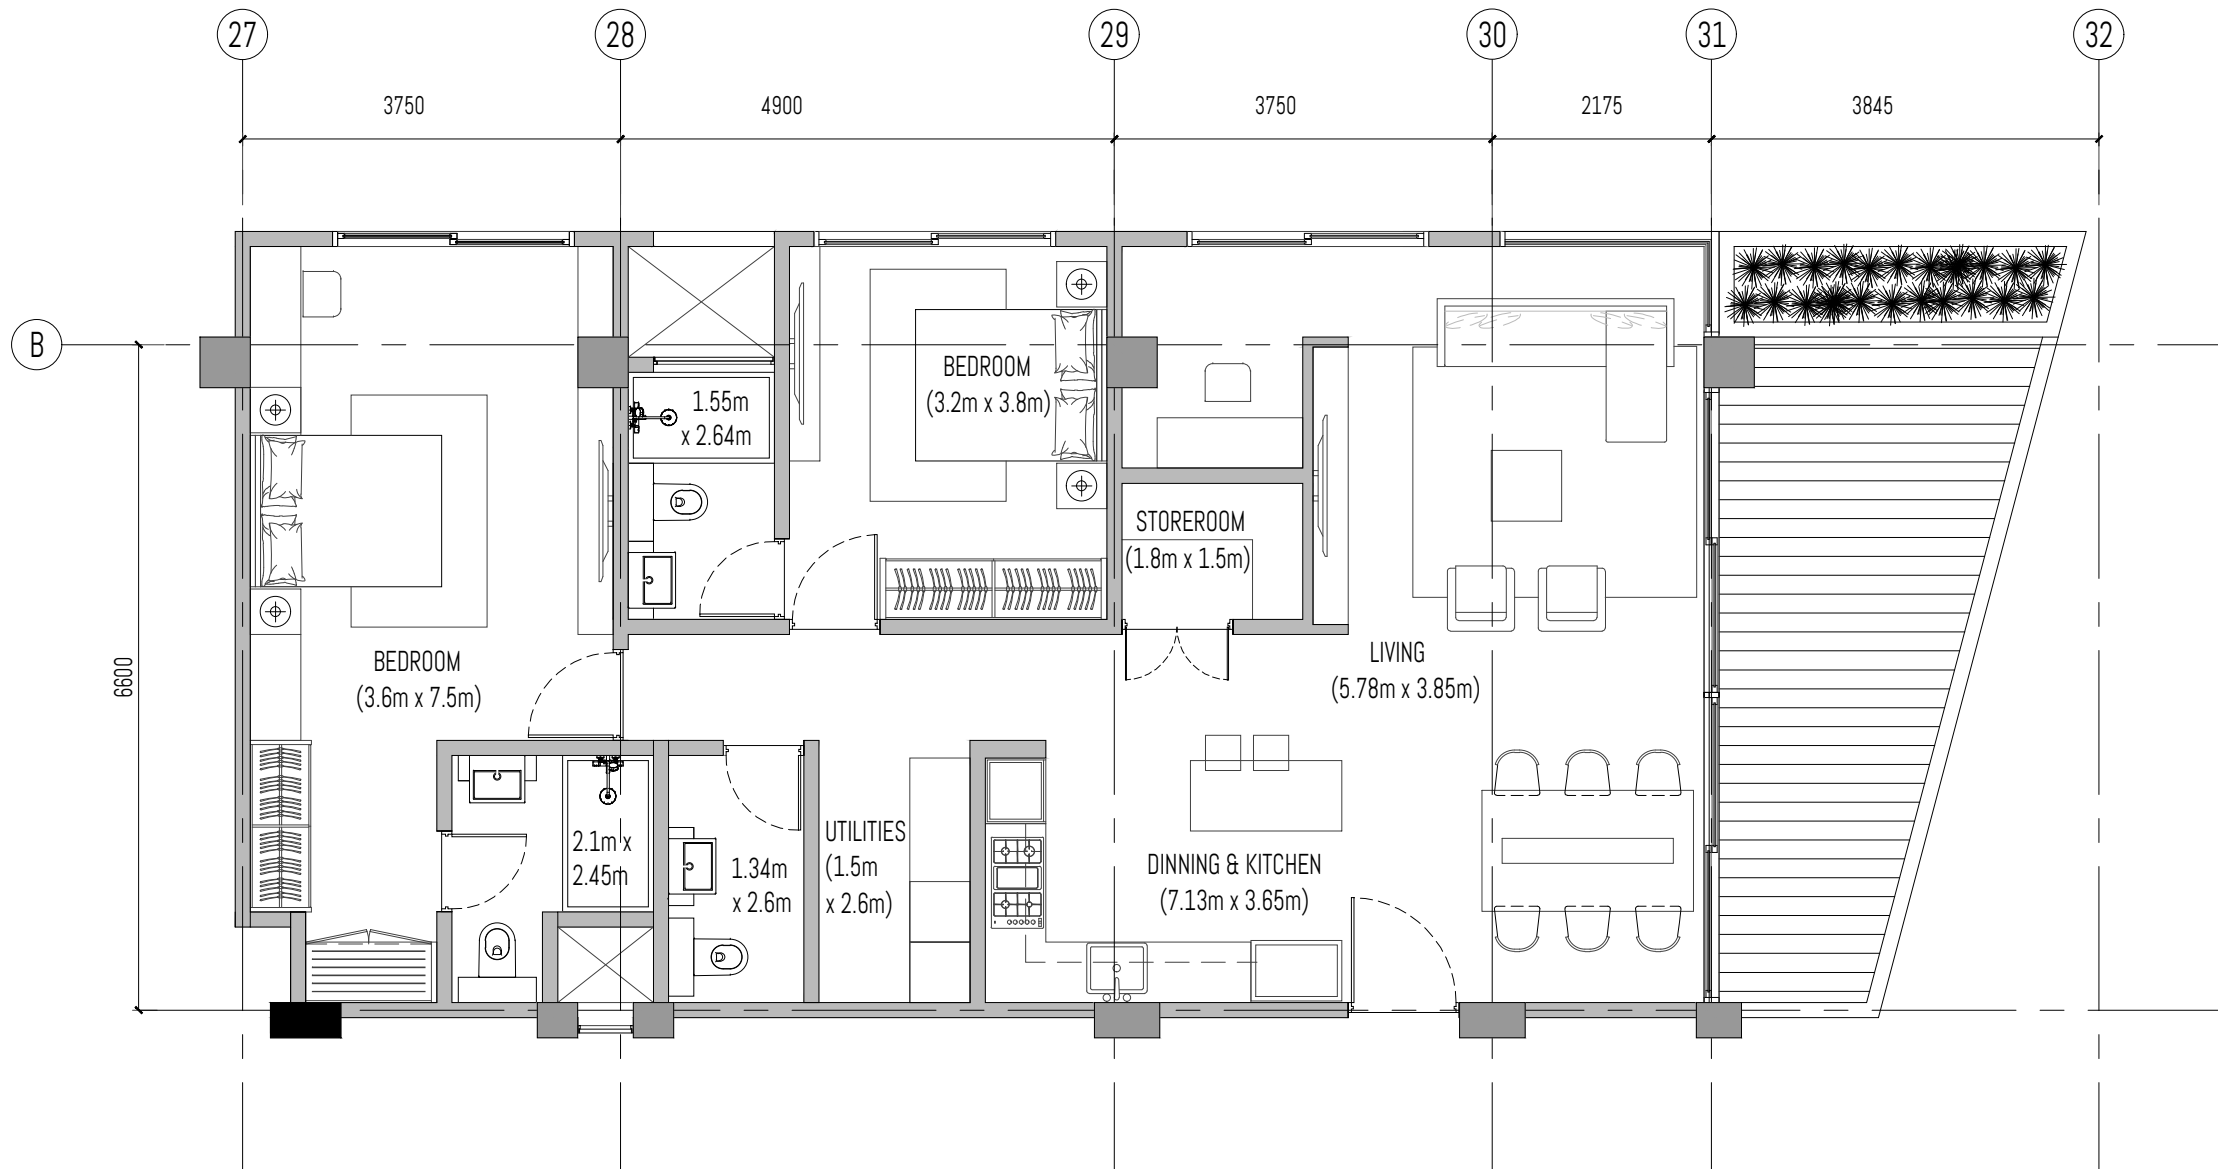


Unit # 11-04B

SALEABLE AREA = 132.28 sq.m.  
 APARTMENT AREA = 112.12 sq.m.  
 TERRACE AREA = 20.16 sq.m.

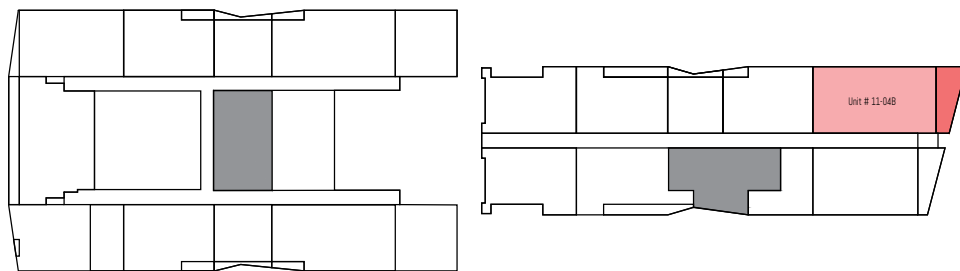

LEVEL 11

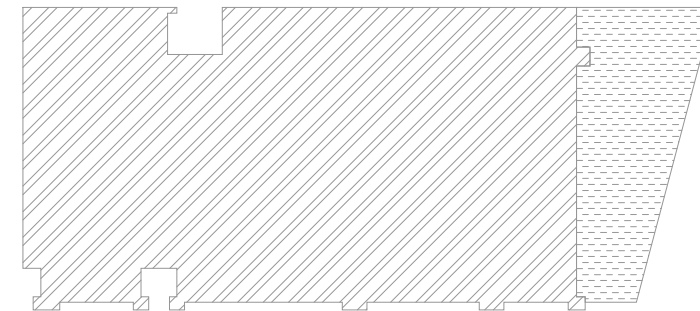

PROJECT: PROPOSED 2 TOWERS OF APARTMENT UNITS W/ 2 BASEMENT PARKING

SUBJECT: BOTRACK LTD.

P.O BOX 47323-00800 NAIROBI

ALL DESIGNS ARE THE SOLE PROPERTY OF WAVE AND CANNOT BE USED WITHOUT THEIR WRITTEN PERMISSION.  
 - ALL PRINTS, SPECIFICATIONS AND THEIR COPYRIGHT ARE THE PROPERTY OF WAVE AND SHALL BE RETURNED ON COMPLETION OF WORK.  
 - DO NOT SCALE DRAWINGS.  
 - CONTRACTORS MUST CHECK AND VERIFY ALL DIMENSIONS ON SITE AND TO NOTIFY THIS OFFICE OF ANY DISCREPANCIES PRIOR TO CARRYING OUT ANY WORKS. WRITTEN PERMISSIONS TAKE PRECEDENCE OVER SCALED DIMENSIONS. WAVE BEING COPYRIGHT OF THESE DRAWINGS.  
 - ANNOTATED DIMENSIONS TAKE PRECEDENCE OVER SCALED DIMENSIONS.  
 - INDICATORS OR DIMENSIONS HAVE TO BE APPROVED AND AUTHORIZED BY WAVE BEFORE STARTING THE WORKS.  
 - INDICATED MEP PROVISIONS, LAYOUTS, FITTINGS, ENGINEER'S & OR SPECIALIST'S DRAWINGS, DETAILS & OR SPECIFICATIONS AVAILABLE ARE TO BE CONSULTED PRIOR TO EXECUTION OF PROPOSALS.  
 - WAVE SHALL BEAR NO RESPONSIBILITY SHOULD THERE BE WORKS THAT DO NOT COMPLY TO CONSULTANT'S OR SPECIALIST'S SPECIFICATIONS & OR STATUTORY REGULATIONS & SAFETY GUIDELINES.

DRAWING #:

REV #:

DRAWN BY:

SHEET #:

SKETCH #:

REV #:

CHECKED BY:

PROJECT #: 2002

SCALE: 1 : 75


DATE:

DESIGN CONSULTANT:

WAVE  
 DESIGN CONSULTANTS PTE LTD  
 114 lavender street #05-51  
 338729 singapore


wave@wave.global  
 +65 6646 7141



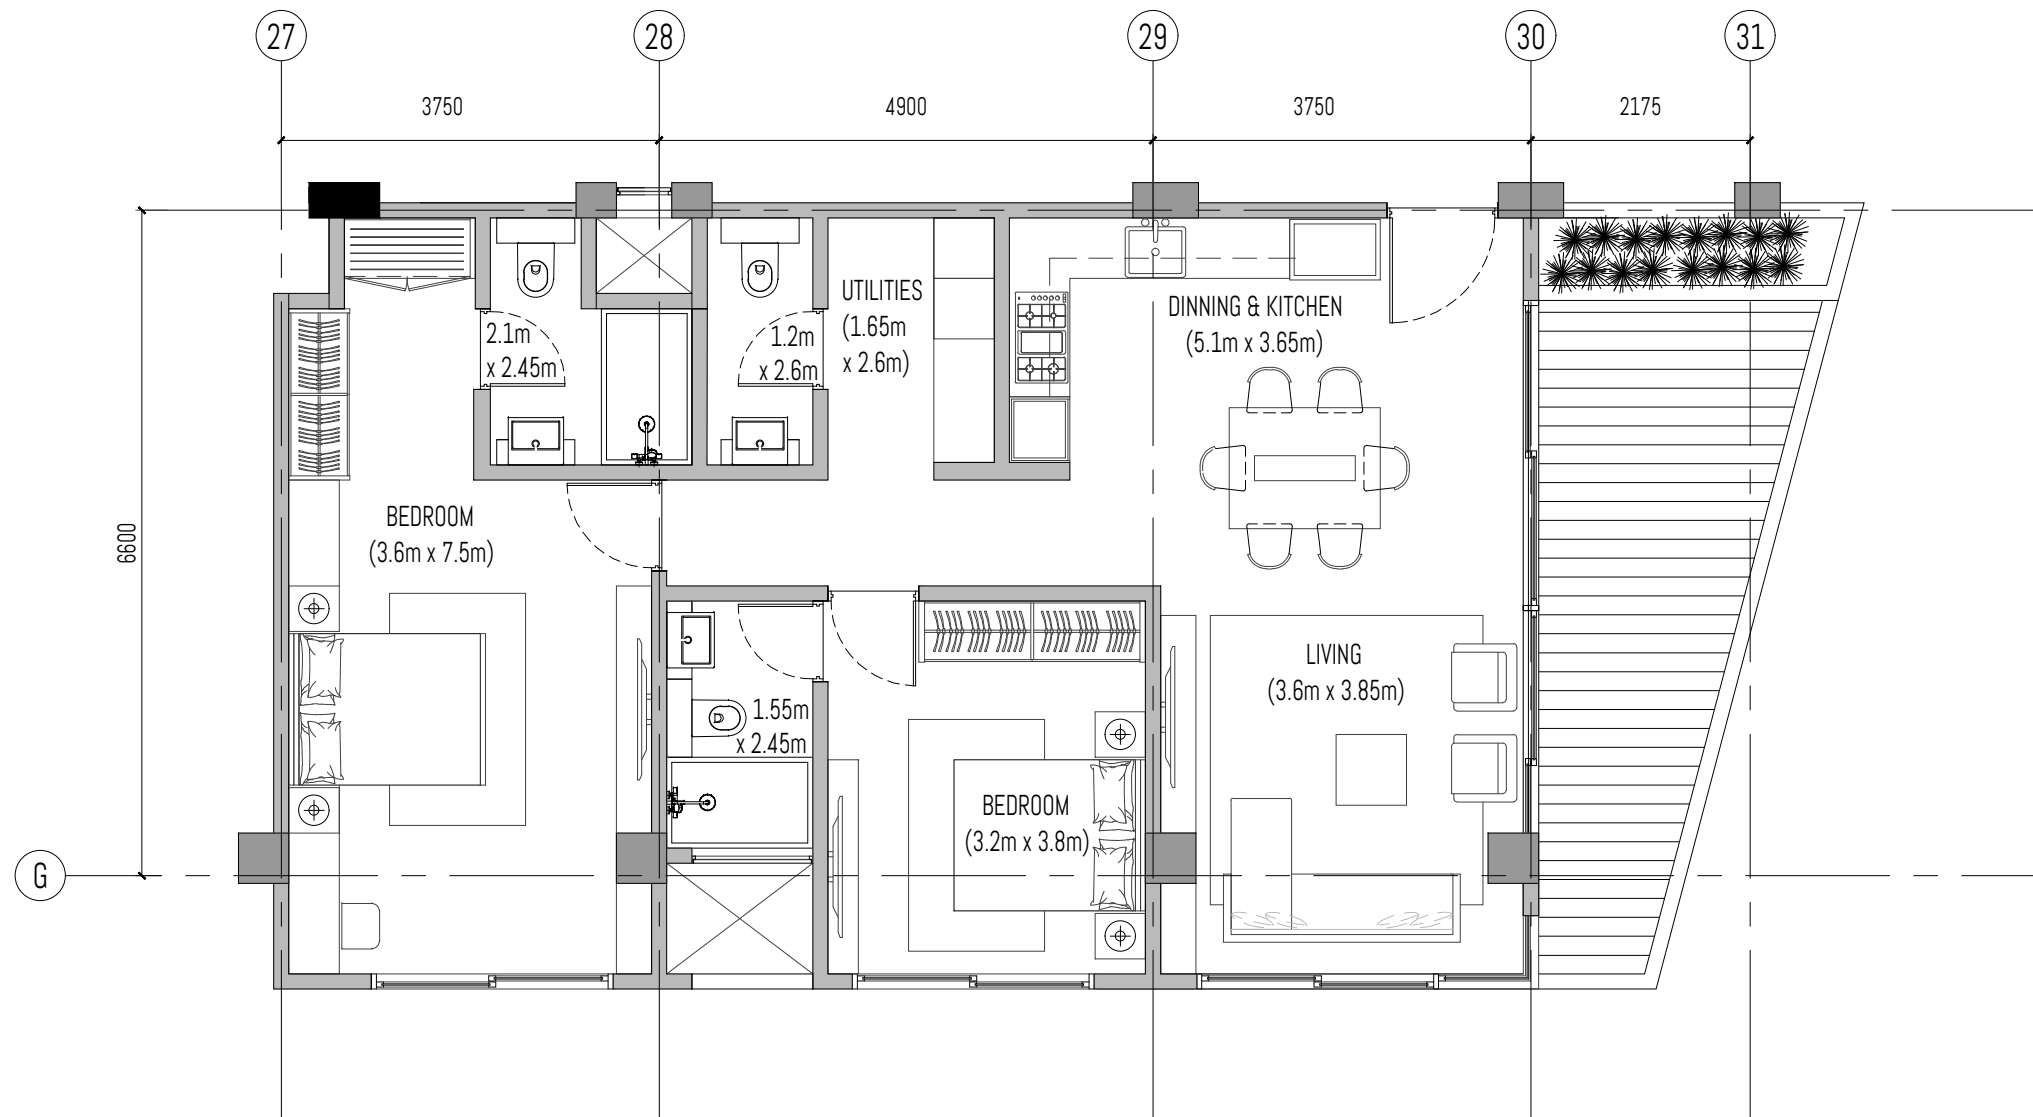


Unit # 11-06B

SALEABLE AREA = 112.11 sq.m.  
 APARTMENT AREA = 94.91 sq.m.  
 TERRACE AREA = 17.2 sq.m.

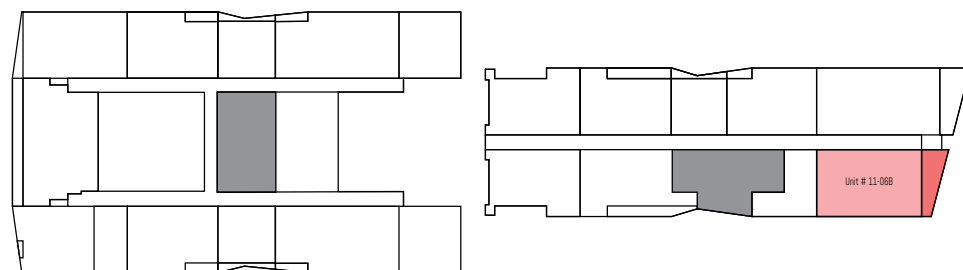

LEVEL 11

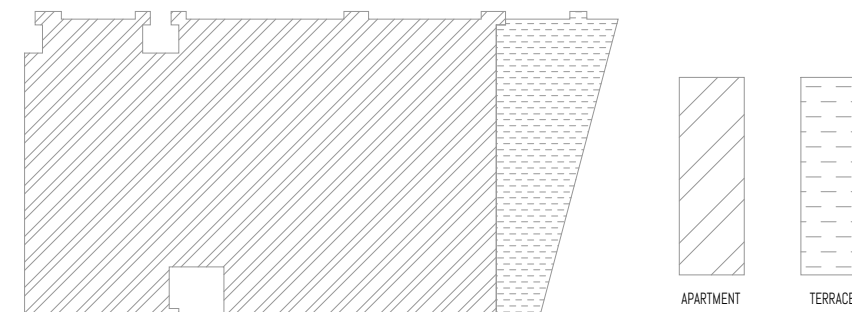

PROJECT: PROPOSED 2 TOWERS OF APARTMENT UNITS W/ 2 BASEMENT PARKING

SUBJECT: BOTRACK LTD.

P.O BOX 47323-00800 NAIROBI

ALL DESIGNS ARE THE SOLE PROPERTY OF WAVE AND CANNOT BE USED WITHOUT THEIR WRITTEN PERMISSION.  
 ALL PRINTS, SPECIFICATIONS AND THEIR COPYRIGHT ARE THE PROPERTY OF WAVE AND SHALL BE RETURNED ON COMPLETION OF WORK.  
 DO NOT SCALE DRAWINGS.  
 CONTRACTORS MUST CHECK AND VERIFY ALL DIMENSIONS ON SITE AND TO NOTIFY THIS OFFICE OF ANY DISCREPANCIES PRIOR TO CARRYING OUT ANY WORKS. WRITTEN PERMISSIONS TAKE PRECEDENCE OVER SCALED DIMENSIONS. HAVE THE SIGNATURE OF THE ARCHITECT.  
 ANNOTATED DIMENSIONS TAKE PRECEDENCE OVER SCALED DIMENSIONS.  
 INDICATORS OR EXTENS HAVE TO BE APPROVED AND AUTHORIZED BY WAVE BEFORE STARTING THE WORKS.  
 INDICATED MEP PROVISIONS, LAYOUTS, FITTINGS, ENGINEER'S & OR SPECIALIST'S DRAWINGS, DETAILS & OR SPECIFICATIONS AVAILABLE ARE TO BE CONSULTED PRIOR TO EXECUTION OF PROPOSALS.  
 WAVE SHALL BEAR NO RESPONSIBILITY CHECKS THESE BE WORKS THAT DO NOT COMPLY TO CONSULTANT'S OR SPECIALIST'S SPECIFICATIONS & OR STATUTORY REGULATIONS & SAFETY GUIDELINES.

DRAWING #:

REV #:

DRAWN BY:

SHEET #:

SKETCH #:

REV #:

CHECKED BY:

PROJECT #: 2002

SCALE: 1 : 75


DATE:

DESIGN CONSULTANT:

WAVE  
 DESIGN CONSULTANTS PTE LTD  
 114 lavender street #05-51  
 338729 singapore




wave@wave.global  
 +65 6646 7141



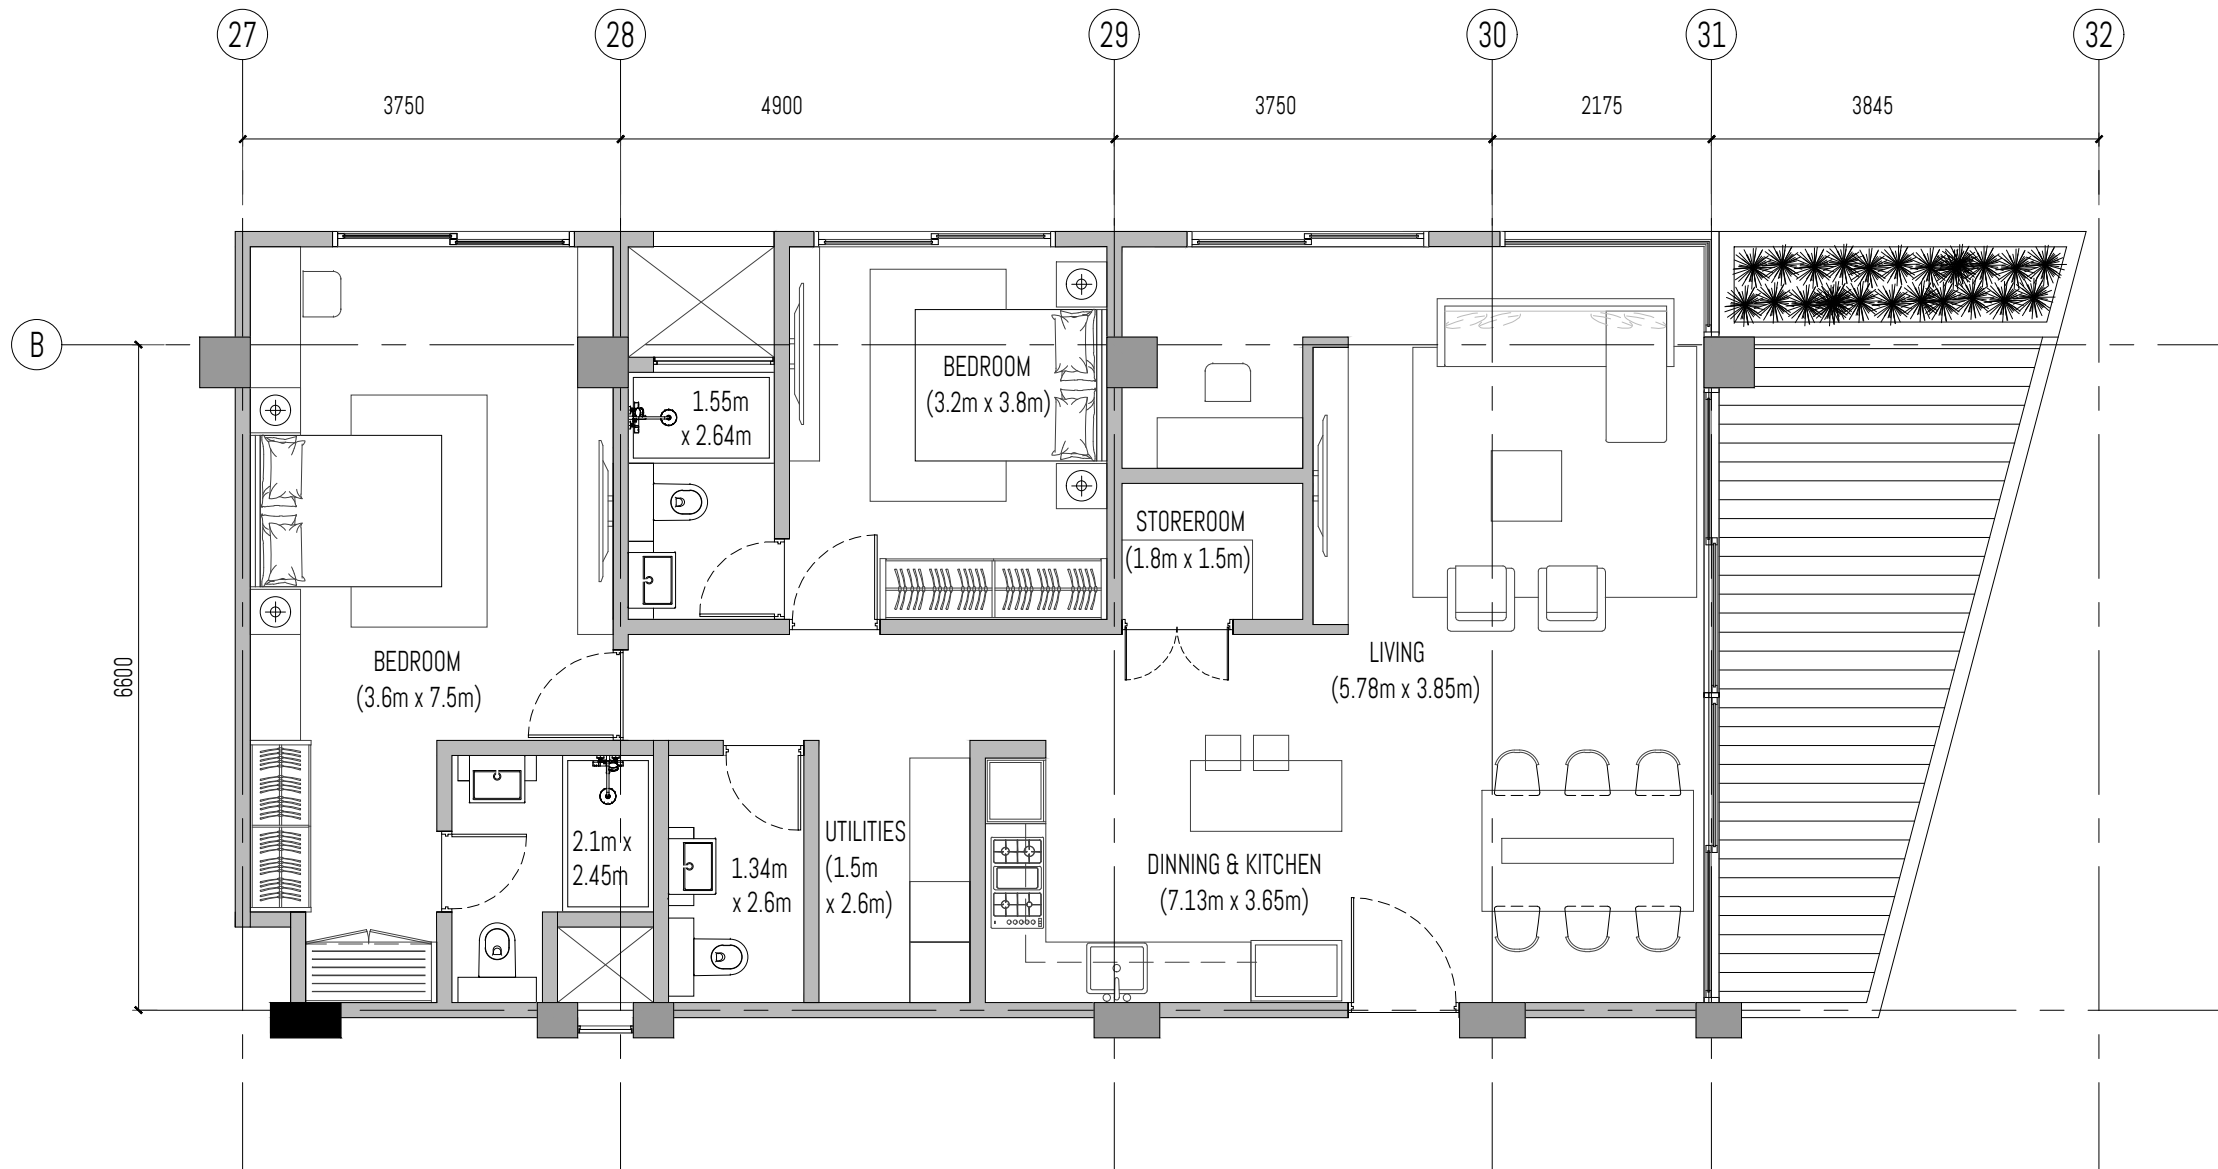

Unit # 12-04B

SALEABLE AREA = 132.27 sq.m.  
 APARTMENT AREA = 112.11 sq.m.  
 TERRACE AREA = 20.16 sq.m.

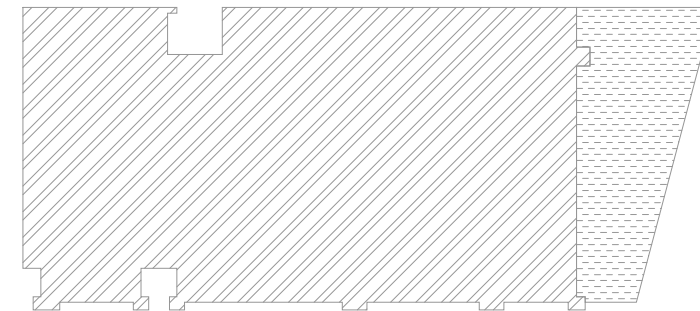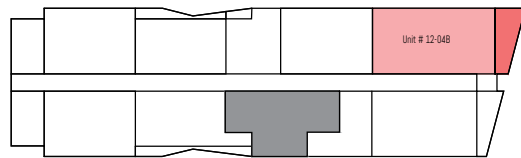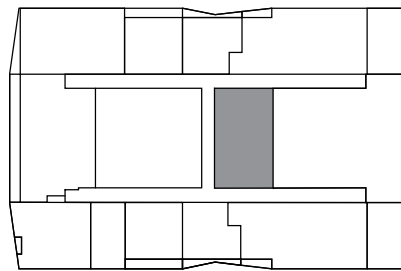

APARTMENT

TERRACE

LEVEL 12

PROJECT: PROPOSED 2 TOWERS OF APARTMENT UNITS W/ 2 BASEMENT PARKING

SUBJECT: BOTRACK LTD.

P.O BOX 47323-00800 NAIROBI

ALL DESIGNS ARE THE SOLE PROPERTY OF WAVE AND CANNOT BE USED WITHOUT THEIR WRITTEN PERMISSION.  
 - ALL PRINTS, SPECIFICATIONS AND THEIR COPYRIGHT ARE THE PROPERTY OF WAVE AND SHALL BE RETURNED ON COMPLETION OF WORK.  
 - DO NOT SCALE DRAWINGS.  
 - CONTRACTORS MUST CHECK AND VERIFY ALL DIMENSIONS ON SITE AND TO NOTIFY THIS OFFICE OF ANY DISCREPANCIES PRIOR TO CARRYING OUT ANY WORKS. WRITTEN PERMISSIONS TAKE PRECEDENCE OVER SCALED DIMENSIONS. WAVE BEING COPYRIGHT OF THESE DRAWINGS.  
 - ANNOTATED DIMENSIONS TAKE PRECEDENCE OVER SCALED DIMENSIONS.  
 - INDICATORS OR DIMENSIONS HAVE TO BE APPROVED AND AUTHORIZED BY WAVE BEFORE STARTING THE WORKS.  
 - INDICATED MEP PROVISIONS, LAYOUTS, FITTINGS, ENGINEER'S & OR SPECIALIST'S DRAWINGS, DETAILS & OR SPECIFICATIONS AVAILABLE ARE TO BE CONSULTED PRIOR TO EXECUTION OF PROPOSALS.  
 - WAVE SHALL BEAR NO RESPONSIBILITY SHOULD THERE BE WORKS THAT DO NOT COMPLY TO CONSULTANT'S OR SPECIALIST'S SPECIFICATIONS & OR STATUTORY REGULATIONS & SAFETY GUIDELINES.

DRAWING #:

REV #:

DRAWN BY:

SHEET #:

SKETCH #:

REV #:

CHECKED BY:

PROJECT #: 2002

SCALE: 1 : 75


DATE:

DESIGN CONSULTANT:

WAVE  
 DESIGN CONSULTANTS PTE LTD  
 114 lavender street #05-51  
 338729 singapore


wave@wave.global  
 +65 6646 7141




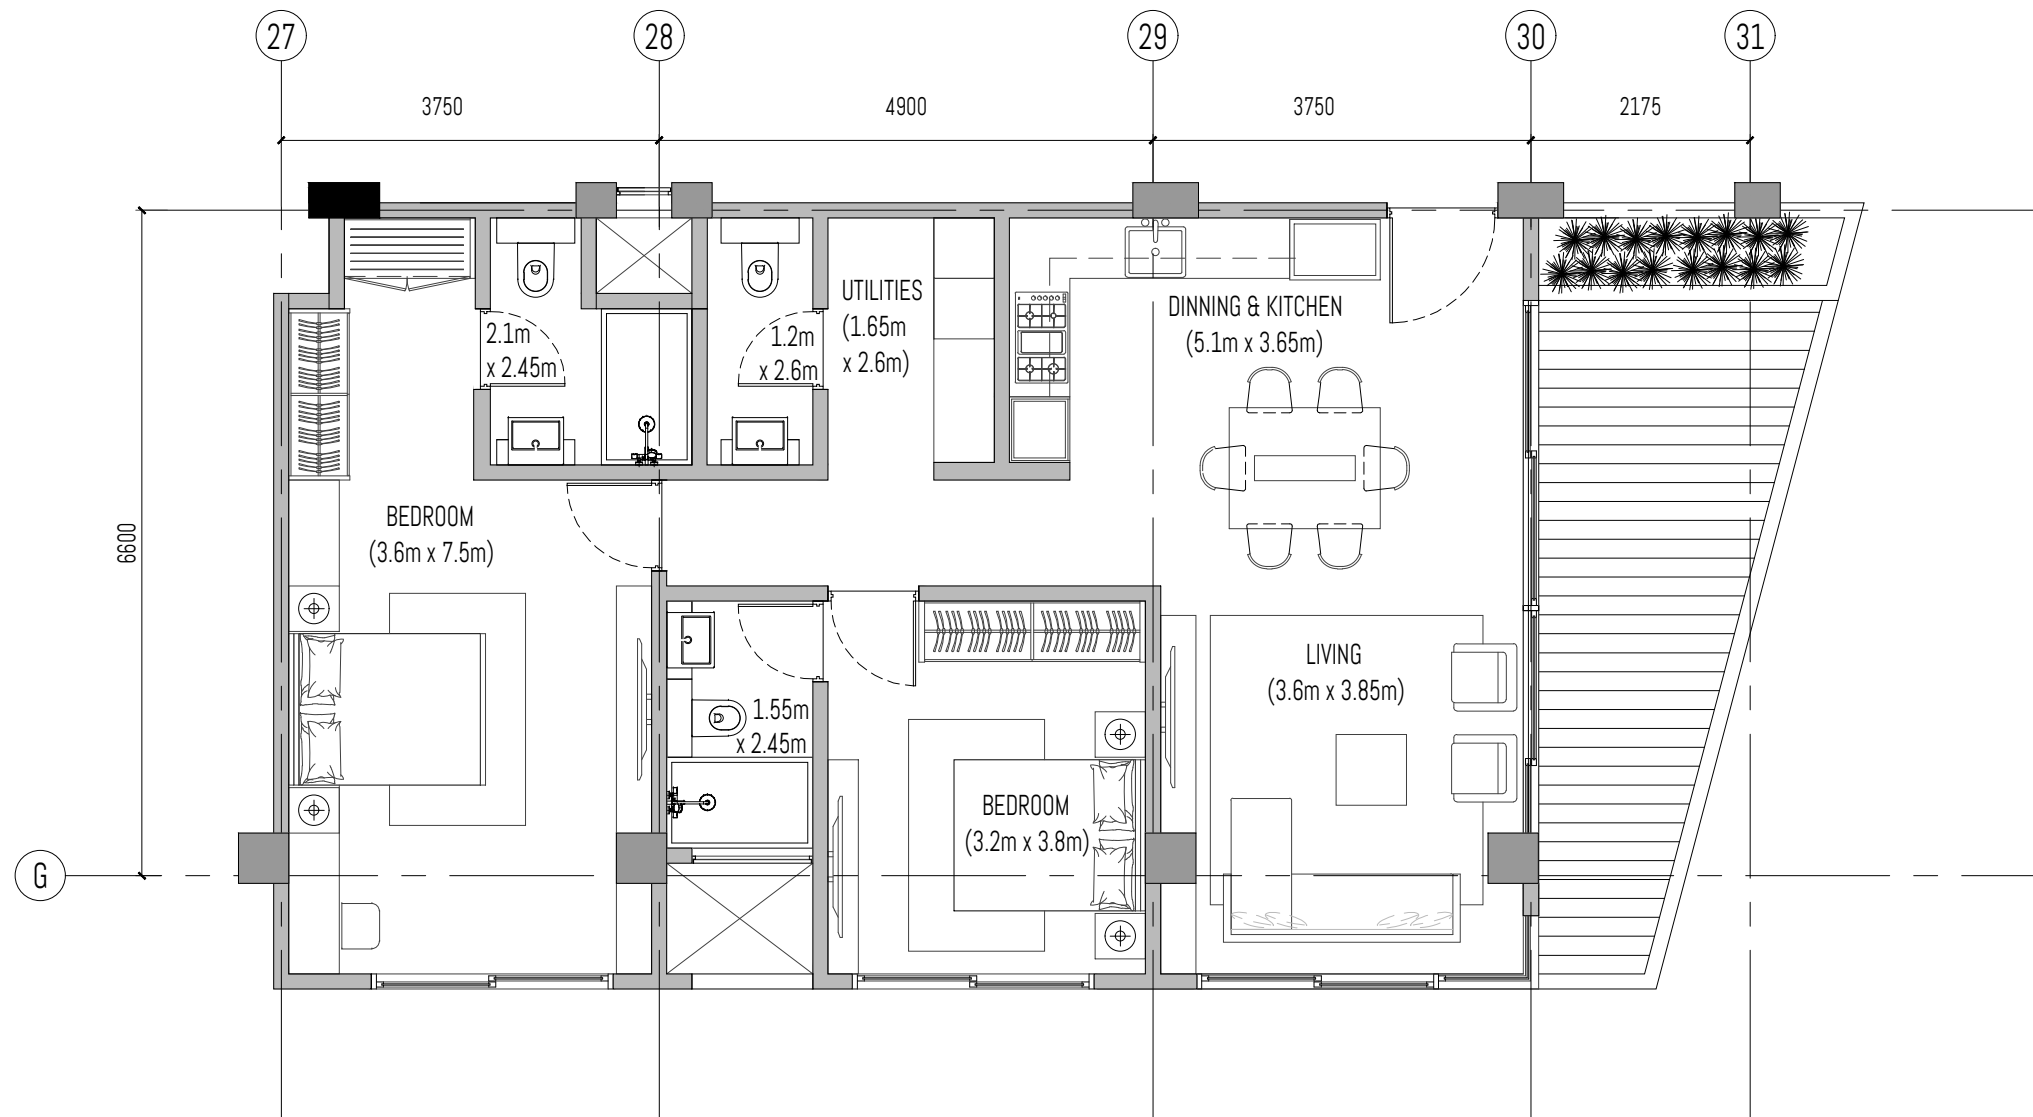


Unit # 12-06B

SALEABLE AREA = 112.11 sq.m.  
 APARTMENT AREA = 94.91 sq.m.  
 TERRACE AREA = 17.2 sq.m.

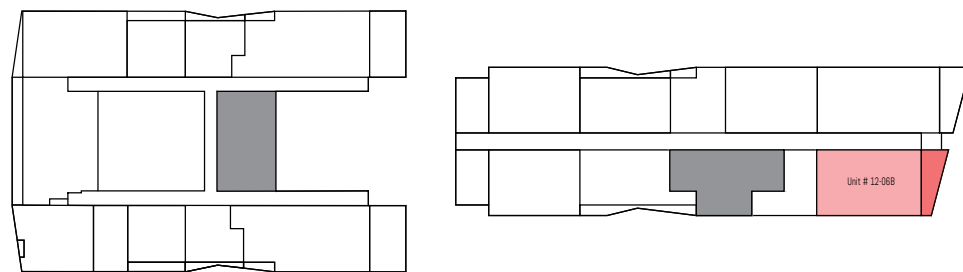

LEVEL 12

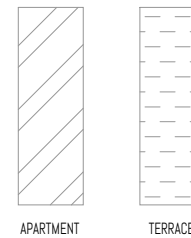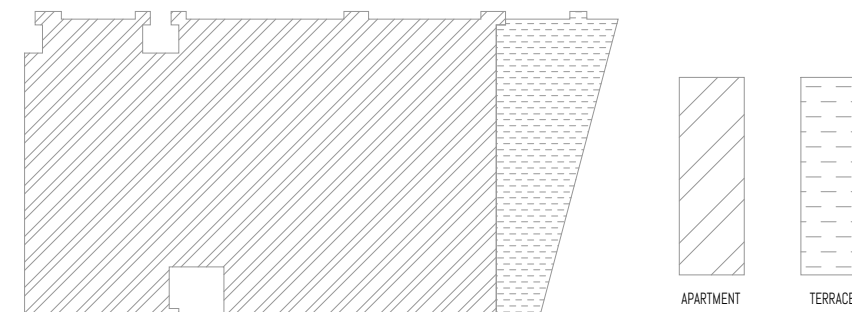

PROJECT: PROPOSED 2 TOWERS OF APARTMENT UNITS W/ 2 BASEMENT PARKING

SUBJECT: BOTRACK LTD.

P.O BOX 47323-00800 NAIROBI

ALL DESIGNS ARE THE SOLE PROPERTY OF WAVE AND CANNOT BE USED WITHOUT THEIR WRITTEN PERMISSION.  
 - ALL PRINTS, SPECIFICATIONS AND THEIR COPYRIGHT ARE THE PROPERTY OF WAVE AND SHALL BE RETURNED ON COMPLETION OF WORK.  
 - DO NOT SCALE DRAWINGS.  
 - CONTRACTORS MUST CHECK AND VERIFY ALL DIMENSIONS ON SITE AND TO NOTIFY THIS OFFICE OF ANY DISCREPANCIES PRIOR TO CARRYING OUT ANY WORKS. WRITTEN PERMISSIONS TAKE PRECEDENCE OVER SCALED DIMENSIONS. HAVE BEING COPYRIGHT OF THESE DRAWINGS.  
 - ANNOTATED DIMENSIONS TAKE PRECEDENCE OVER SCALED DIMENSIONS.  
 - INDICATIONS ON EXTERIOR HAVE TO BE APPROVED AND AUTHORIZED BY WAVE BEFORE STARTING THE WORKS.  
 - INDICATED MEP PROVISIONS, LAYOUTS, FITTINGS, ENGINEER'S & OR SPECIALIST'S DRAWINGS, DETAILS & OR SPECIFICATIONS AVAILABLE ARE TO BE CONSULTED PRIOR TO EXECUTION OF PROPOSALS.  
 - WAVE SHALL BEAR NO RESPONSIBILITY CHECKED THESE BE WORKS THAT DO NOT COMPLY TO CONSULTANT'S OR SPECIALIST'S SPECIFICATIONS & OR STATUTORY REGULATIONS & SAFETY GUIDELINES.

DRAWING #:

REV #:

DRAWN BY:

SHEET #:

SKETCH #:

REV #:

CHECKED BY:

PROJECT #: 2002

SCALE: 1 : 75


DATE:

DESIGN CONSULTANT:

WAVE  
 DESIGN CONSULTANTS PTE LTD  
 114 lavender street #05-51  
 338729 singapore


wave@wave.global  
 +65 6646 7141




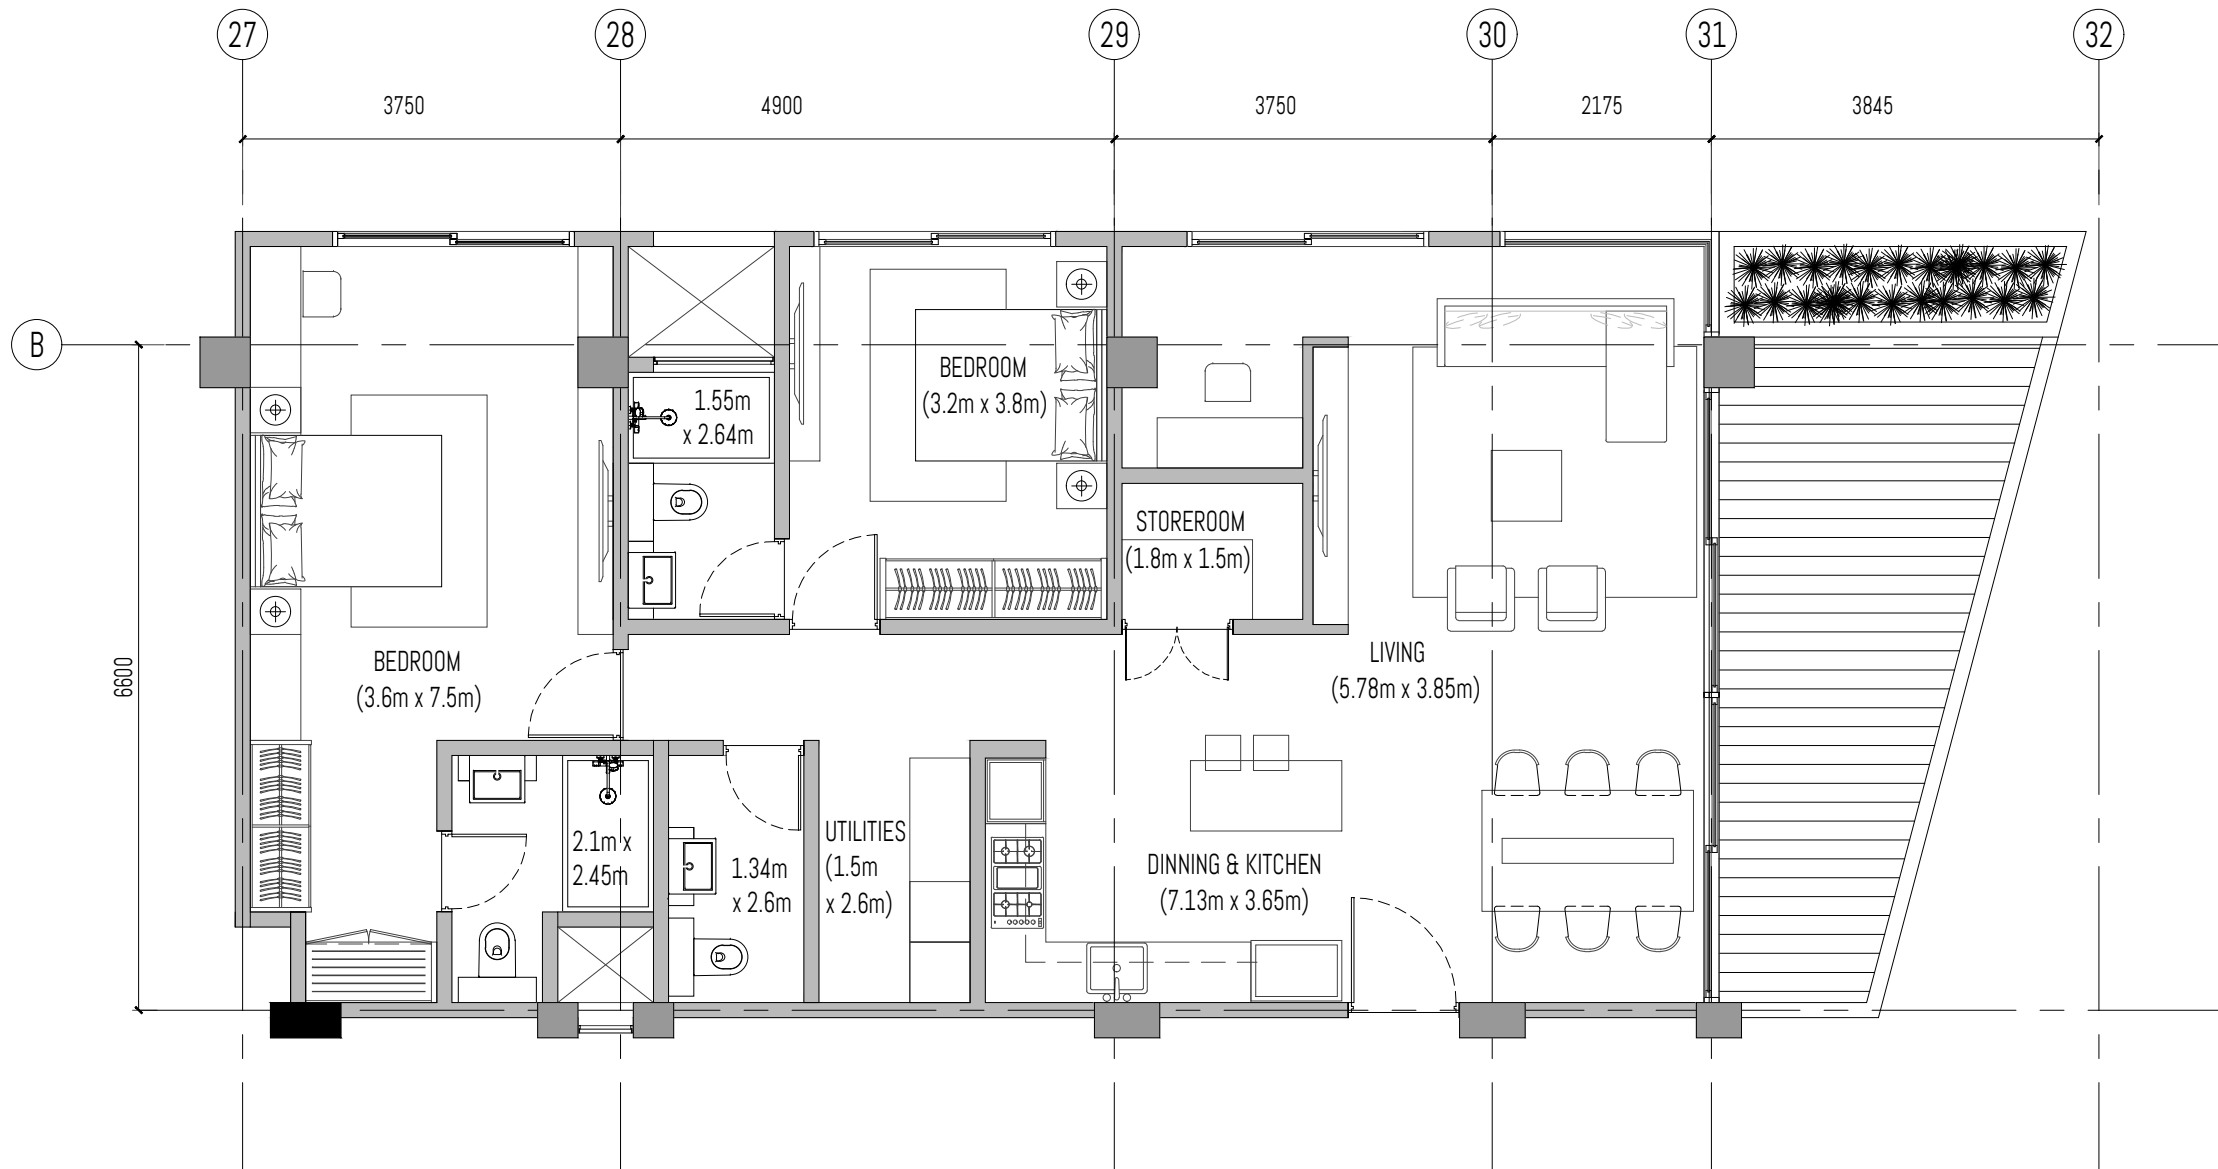


Unit # 13-04B

SALEABLE AREA = 132.29 sq.m.  
 APARTMENT AREA = 112.13 sq.m.  
 TERRACE AREA = 20.16 sq.m.

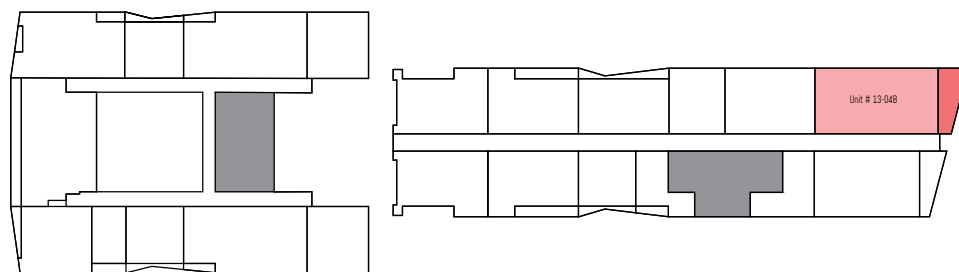

LEVEL 13

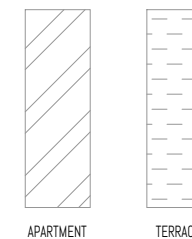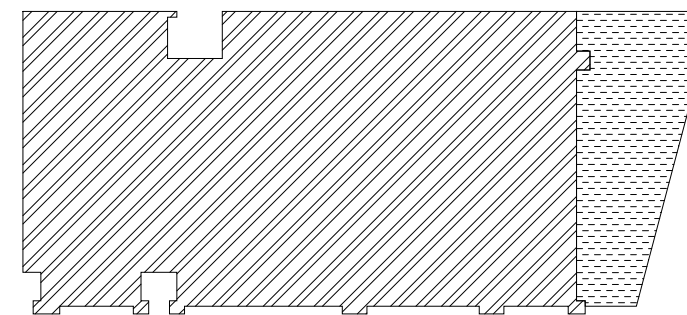

PROJECT: PROPOSED 2 TOWERS OF APARTMENT UNITS W/ 2 BASEMENT PARKING

SUBJECT: BOTRACK LTD.

P.O BOX 47323-00800 NAIROBI

ALL DESIGNS ARE THE SOLE PROPERTY OF WAVE AND CANNOT BE USED WITHOUT THEIR WRITTEN PERMISSION.  
 - ALL PRINTS, SPECIFICATIONS AND THEIR COPYRIGHT ARE THE PROPERTY OF WAVE AND SHALL BE RETURNED ON COMPLETION OF WORK.  
 - DO NOT SCALE DRAWINGS.  
 - CONTRACTORS MUST CHECK AND VERIFY ALL DIMENSIONS ON SITE AND TO NOTIFY THIS OFFICE OF ANY DISCREPANCIES PRIOR TO CARRYING OUT ANY WORKS. WRITTEN PERMISSIONS TAKE PRECEDENCE OVER SCALED DIMENSIONS. WAVE BEHOLDING COPYRIGHT OF THESE DRAWINGS.  
 - ANNOTATED DIMENSIONS TAKE PRECEDENCE OVER SCALED DIMENSIONS.  
 - INDICATORS OR EXTENS HAVE TO BE APPROVED AND AUTHORIZED BY WAVE BEFORE STARTING THE WORKS.  
 - INDICATED MEP PROVISIONS, LAYOUTS, FITTINGS, ENGINEER'S & OR SPECIALIST'S DRAWINGS, DETAILS & OR SPECIFICATIONS AVAILABLE ARE TO BE CONSULTED PRIOR TO EXECUTION OF PROPOSALS.  
 - WAVE SHALL BEAR NO RESPONSIBILITY SHOULD THERE BE WORKS THAT DO NOT COMPLY TO CONSULTANT'S OR SPECIALIST'S SPECIFICATIONS & OR STATUTORY REGULATIONS & SAFETY GUIDELINES.

DRAWING #:

REV #:

DRAWN BY:

SHEET #:

SKETCH #:

REV #:

CHECKED BY:

PROJECT #: 2002

SCALE: 1 : 75


DATE:

DESIGN CONSULTANT:

WAVE  
 DESIGN CONSULTANTS PTE LTD  
 114 lavender street #05-51  
 338729 singapore


wave@wave.global  
 +65 6646 7141



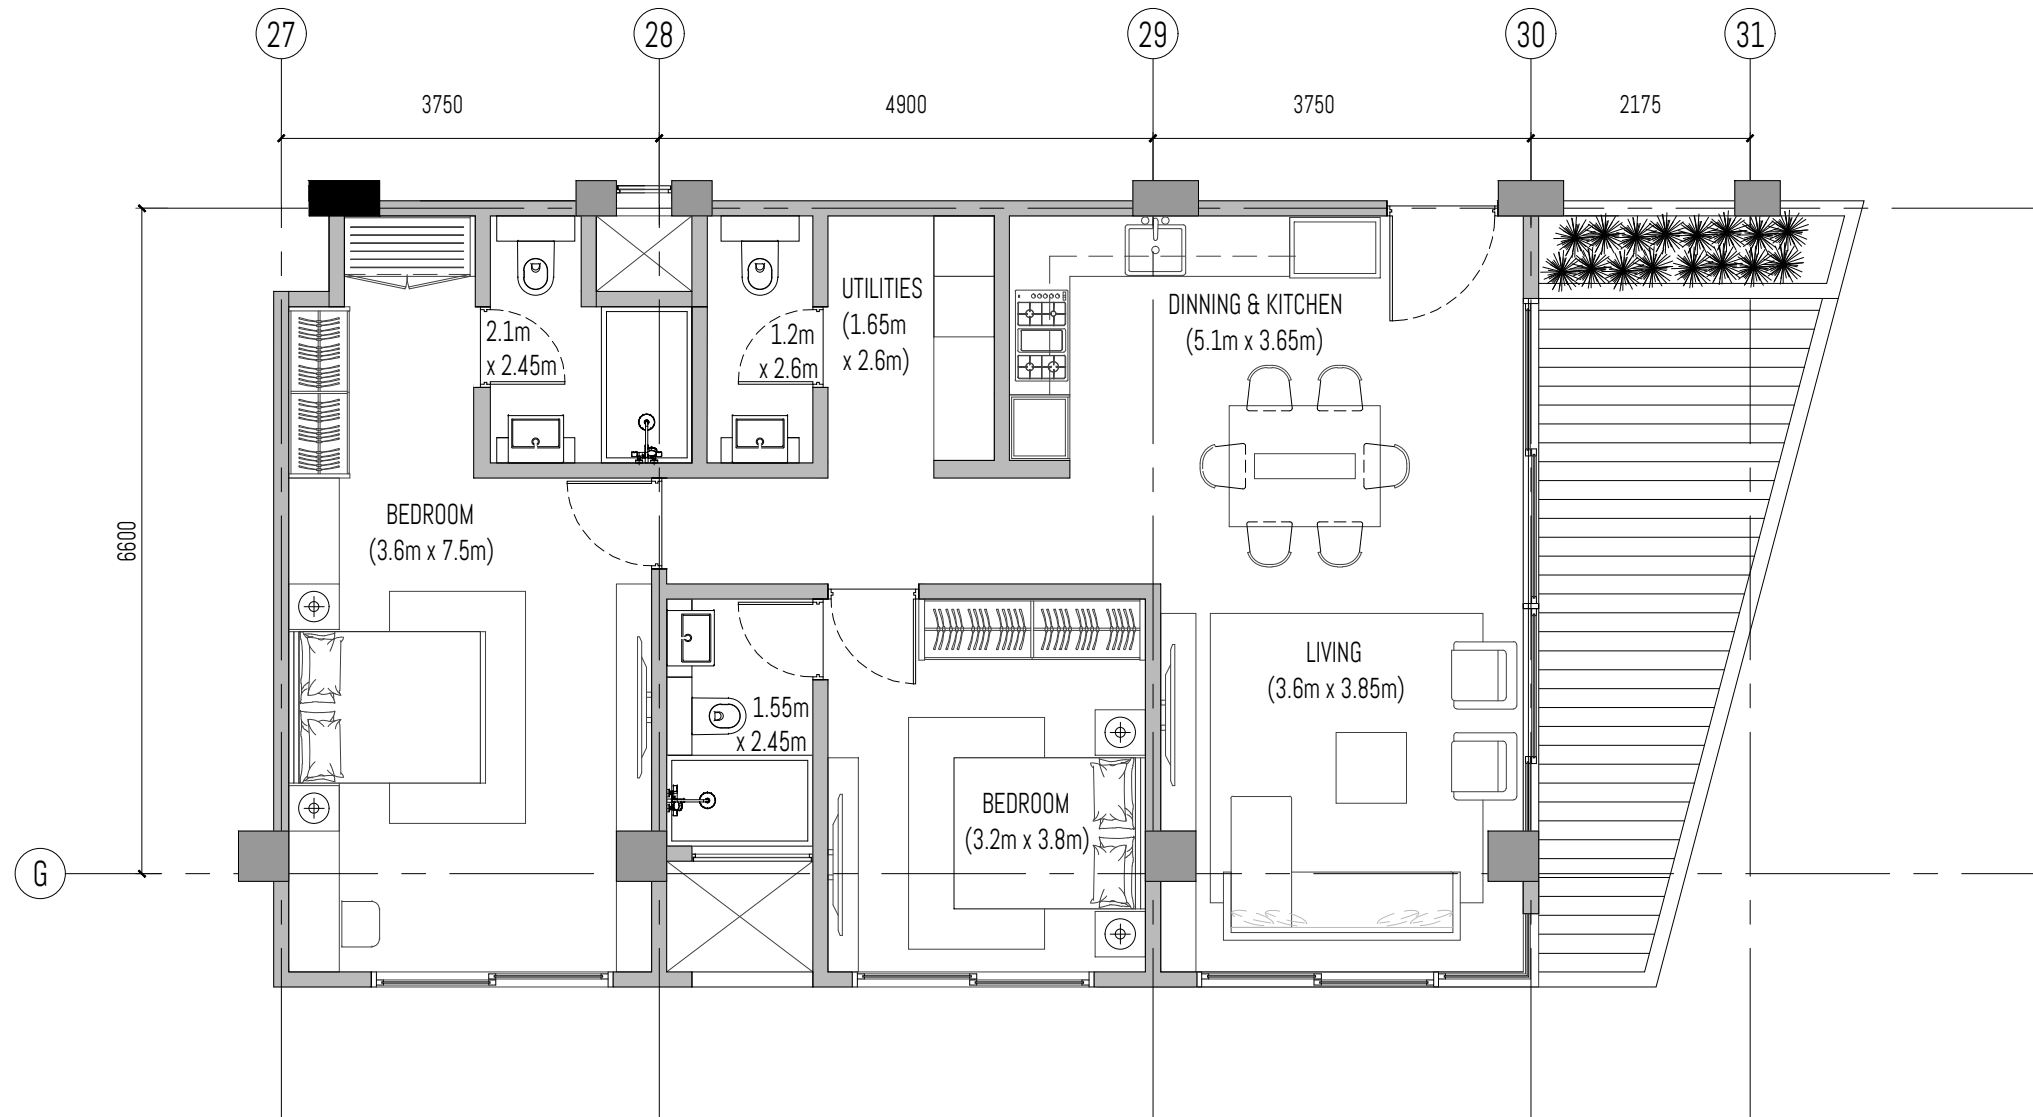


Unit # 13-06B

SALEABLE AREA = 112.11 sq.m.  
 APARTMENT AREA = 94.91 sq.m.  
 TERRACE AREA = 17.2 sq.m.

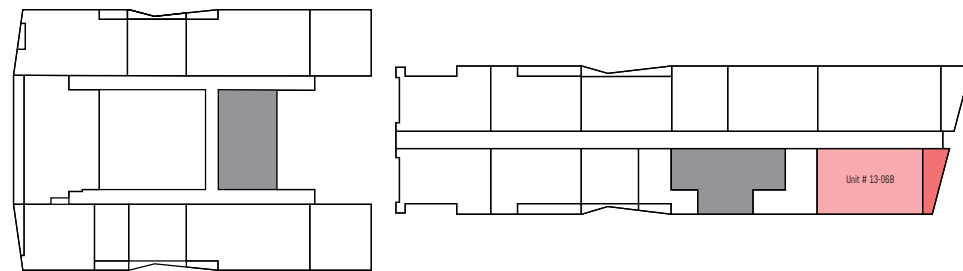

LEVEL 13

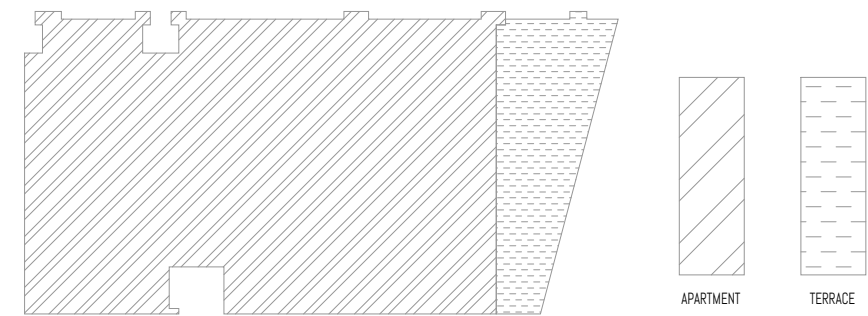

PROJECT: PROPOSED 2 TOWERS OF APARTMENT UNITS W/ 2 BASEMENT PARKING

SUBJECT: BOTRACK LTD.

P.O BOX 47323-00800 NAIROBI

ALL DESIGNS ARE THE SOLE PROPERTY OF WAVE AND CANNOT BE USED WITHOUT THEIR WRITTEN PERMISSION.  
 ALL PRINTS, SPECIFICATIONS AND THEIR COPYRIGHT ARE THE PROPERTY OF WAVE AND SHALL BE RETURNED ON COMPLETION OF WORK.  
 DO NOT SCALE DRAWINGS.  
 CONTRACTORS MUST CHECK AND VERIFY ALL DIMENSIONS ON SITE AND TO NOTIFY THIS OFFICE OF ANY DISCREPANCIES PRIOR TO CARRYING OUT ANY WORKS. WRITTEN PERMISSIONS TAKE PRECEDENCE OVER SCALED DIMENSIONS. HAVE THE SIGNATURE OF THE ARCHITECT.  
 ANNOTATED DIMENSIONS TAKE PRECEDENCE OVER SCALED DIMENSIONS.  
 INDICATIONS ON EXTERIOR HAVE TO BE APPROVED AND AUTHORIZED BY WAVE BEFORE STARTING THE WORKS.  
 INDICATED MEP PROVISIONS, LAYOUTS, FITTINGS, ENGINEER'S & OR SPECIALIST'S DRAWINGS, DETAILS & OR SPECIFICATIONS AVAILABLE ARE TO BE CONSULTED PRIOR TO EXECUTION OF PROPOSALS.  
 WAVE SHALL BEAR NO RESPONSIBILITY CHECKED THESE BE WORKS THAT DO NOT COMPLY TO CONSULTANT'S OR SPECIALIST'S SPECIFICATIONS & OR STATUTORY REGULATIONS & SAFETY GUIDELINES.

DRAWING #:

REV #:

DRAWN BY:

SHEET #:

SKETCH #:

REV #:

CHECKED BY:

PROJECT #: 2002

SCALE: 1 : 75


DATE:

DESIGN CONSULTANT:

WAVE  
 DESIGN CONSULTANTS PTE LTD  
 114 lavender street #05-51  
 338729 singapore


wave@wave.global  
 +65 6646 7141



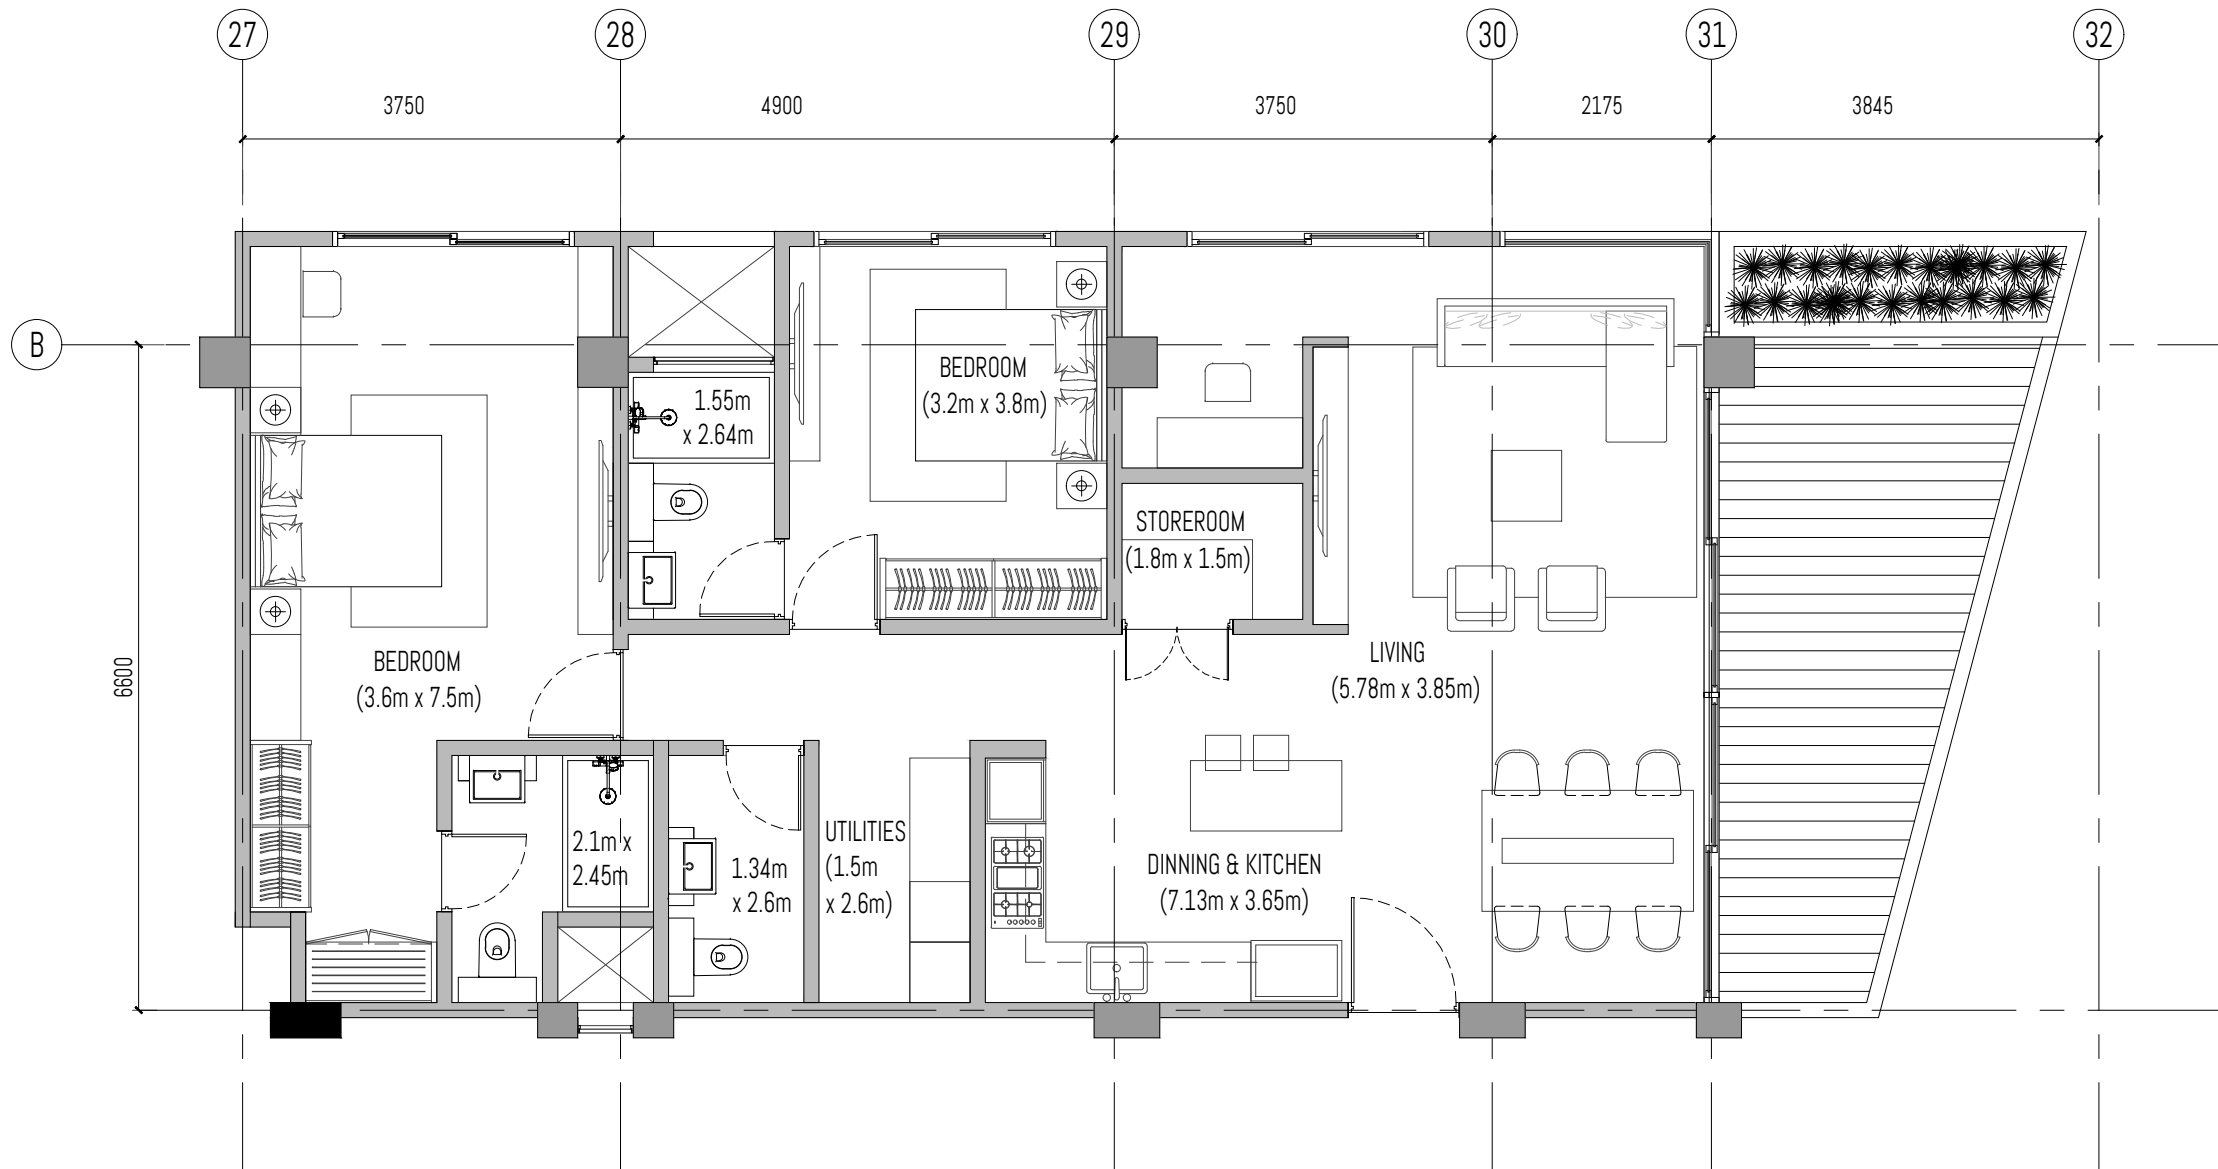


Unit # 14-04B

SALEABLE AREA = 132.28 sq.m.  
 APARTMENT AREA = 112.12 sq.m.  
 TERRACE AREA = 20.16 sq.m.

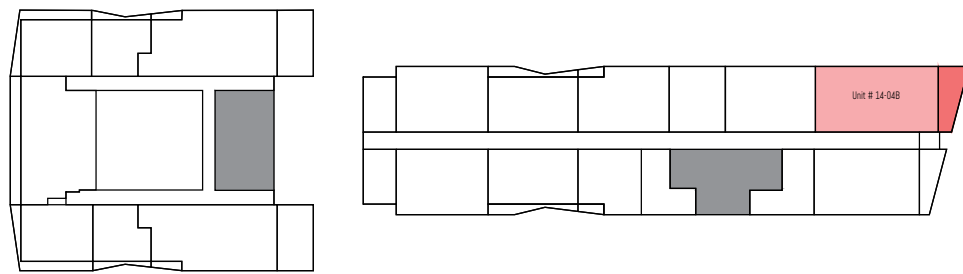

LEVEL 14

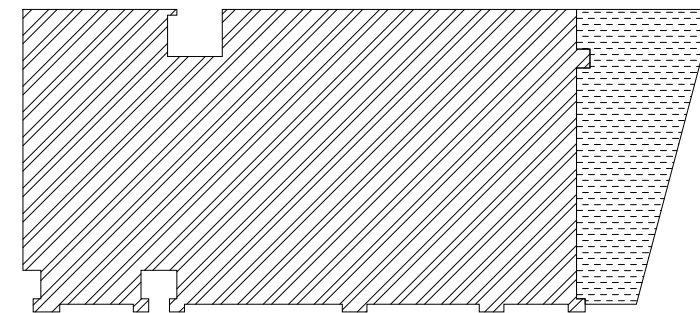

PROJECT: PROPOSED 2 TOWERS OF APARTMENT UNITS W/ 2 BASEMENT PARKING

SUBJECT: BOTRACK LTD.

P.O BOX 47323-00800 NAIROBI

ALL DESIGNS ARE THE SOLE PROPERTY OF WAVE AND CANNOT BE USED WITHOUT THEIR WRITTEN PERMISSION.  
 - ALL PRINTS, SPECIFICATIONS AND THEIR COPYRIGHT ARE THE PROPERTY OF WAVE AND SHALL BE RETURNED ON COMPLETION OF WORK.  
 - DO NOT SCALE DRAWINGS.  
 - CONTRACTORS MUST CHECK AND VERIFY ALL DIMENSIONS ON SITE AND TO NOTIFY THIS OFFICE OF ANY DISCREPANCIES PRIOR TO CARRYING OUT ANY WORKS. WRITTEN PERMISSIONS TAKE PRECEDENCE OVER SCALED DIMENSIONS. WAVE BE TAKES COPYRIGHT OF THESE DRAWINGS.  
 - ANNOTATED DIMENSIONS TAKE PRECEDENCE OVER SCALED DIMENSIONS.  
 - INDICATORS OR DIMENSIONS HAVE TO BE APPROVED AND AUTHORIZED BY WAVE BEFORE STARTING THE WORKS.  
 - INDICATED MEP PROVISIONS, LAYOUTS, FITTINGS, ENGINEER'S & OR SPECIALIST'S DRAWINGS, DETAILS & OR SPECIFICATIONS AVAILABLE ARE TO BE CONSULTED PRIOR TO EXECUTION OF PROPOSALS.  
 - WAVE SHALL BEAR NO RESPONSIBILITY SHOULD THERE BE WORKS THAT DO NOT COMPLY TO CONSULTANT'S OR SPECIALIST'S SPECIFICATIONS & OR STATUTORY REGULATIONS & SAFETY GUIDELINES.

DRAWING #:

REV #:

DRAWN BY:

SHEET #:

SKETCH #:

REV #:

CHECKED BY:

PROJECT #: 2002

SCALE: 1 : 75

DATE:


DESIGN CONSULTANT:

WAVE  
 DESIGN CONSULTANTS PTE LTD  
 114 lavender street #05-51  
 338729 singapore

wave@wave.global  
 +65 6646 7141







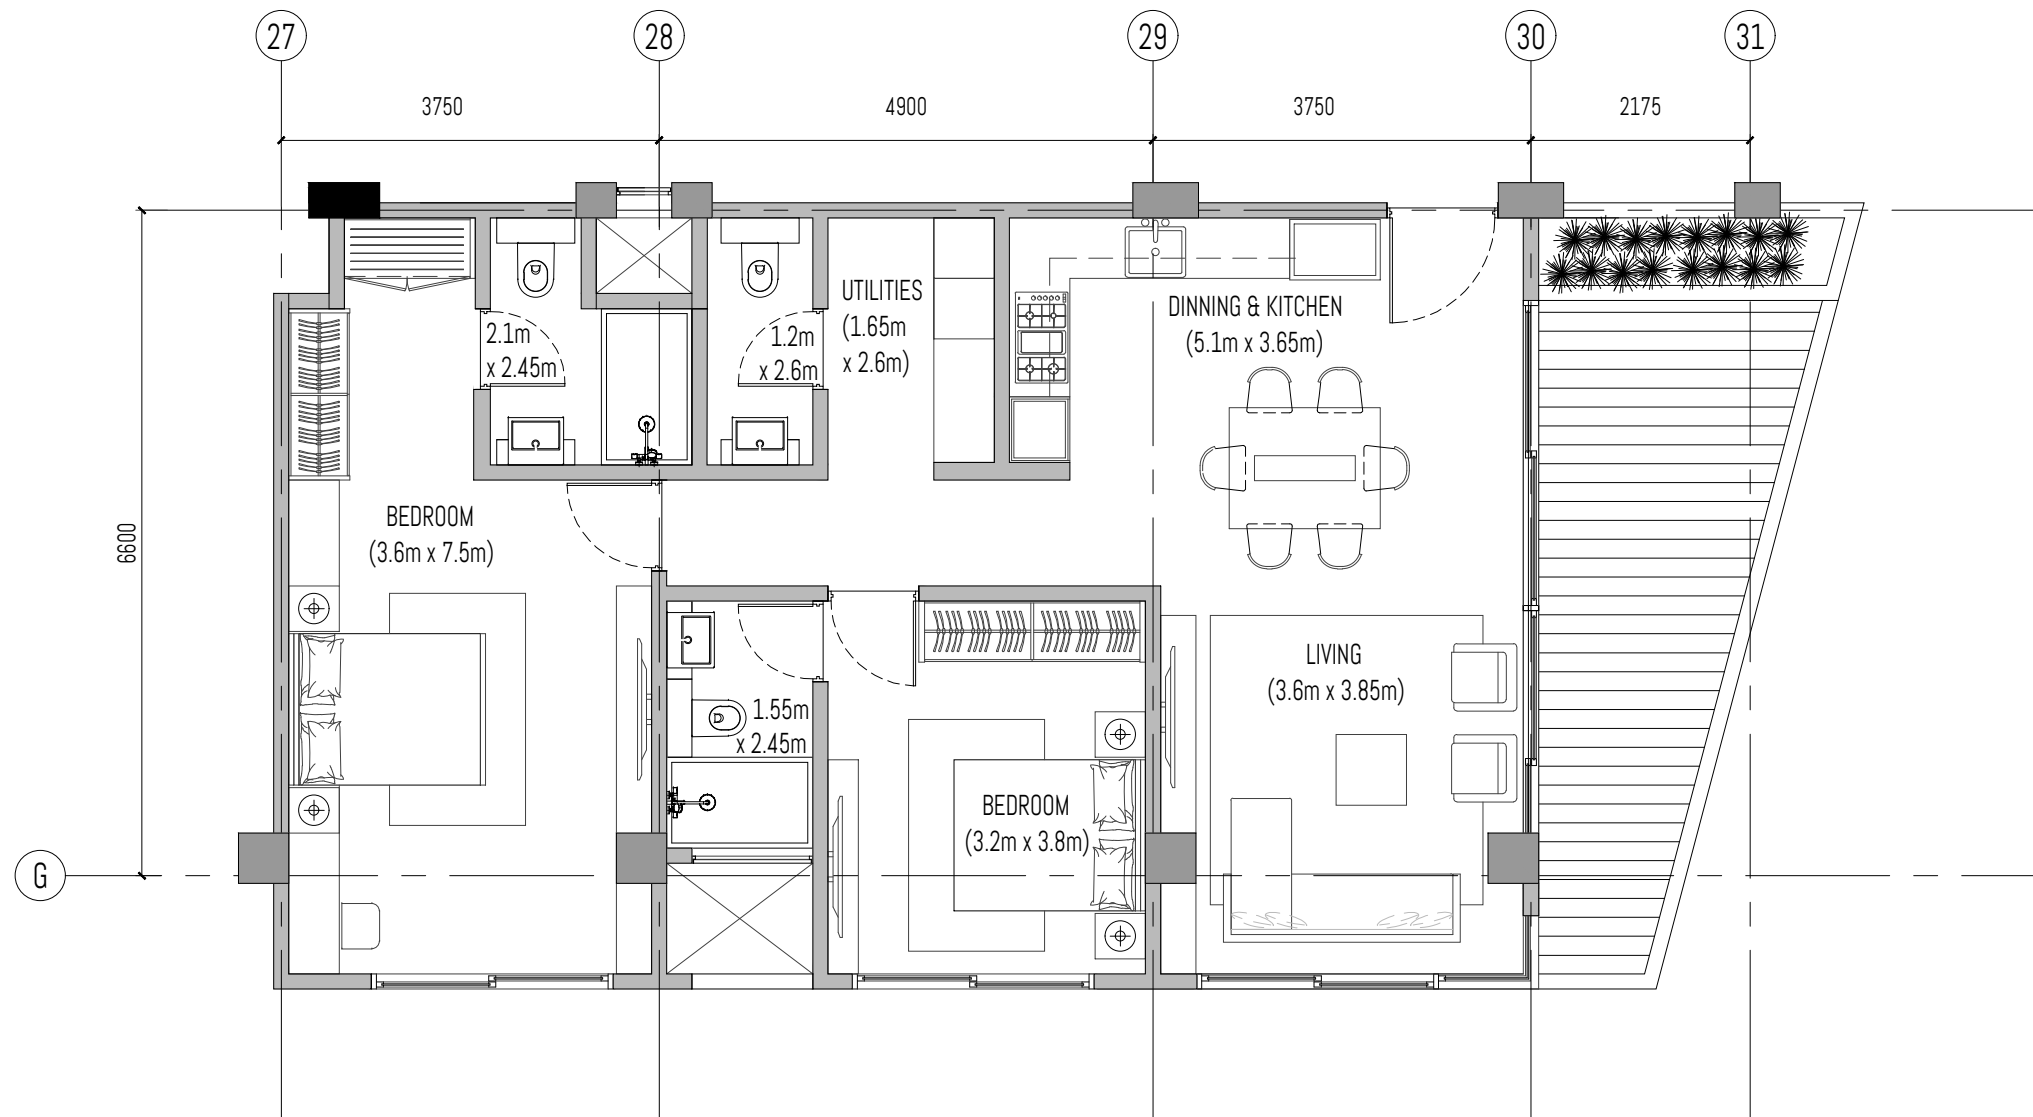


Unit # 14-06B

SALEABLE AREA = 112.02 sq.m.  
 APARTMENT AREA = 94.91 sq.m.  
 TERRACE AREA = 17.11 sq.m.

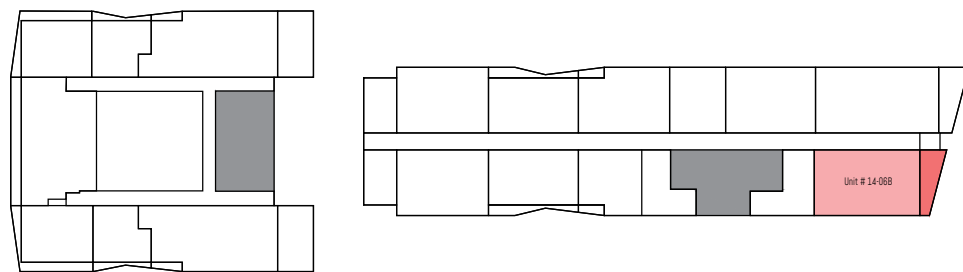

LEVEL 14

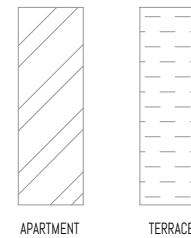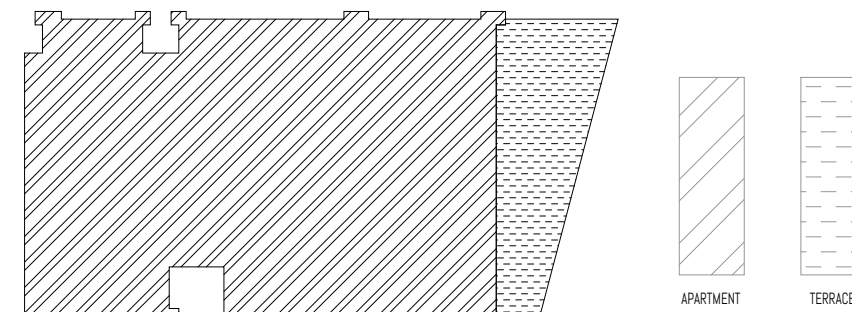

PROJECT: PROPOSED 2 TOWERS OF APARTMENT UNITS W/ 2 BASEMENT PARKING

SUBJECT: BOTRACK LTD.

P.O BOX 47323-00800 NAIROBI

ALL DESIGNS ARE THE SOLE PROPERTY OF WAVE AND CANNOT BE USED WITHOUT THEIR WRITTEN PERMISSION.  
 ALL PRINTS, SPECIFICATIONS AND THEIR COPYRIGHT ARE THE PROPERTY OF WAVE AND SHALL BE RETURNED ON COMPLETION OF WORK.  
 DO NOT SCALE DRAWINGS.  
 CONTRACTORS MUST CHECK AND VERIFY ALL DIMENSIONS ON SITE AND TO NOTIFY THIS OFFICE OF ANY DISCREPANCIES PRIOR TO CARRYING OUT ANY WORKS. WRITTEN PERMISSIONS TAKE PRECEDENCE OVER SCALED DIMENSIONS. HAVE BEING COPYRIGHT OF THESE DRAWINGS.  
 ANNOTATED DIMENSIONS TAKE PRECEDENCE OVER SCALED DIMENSIONS.  
 INDICATIONS ON EXTERIOR HAVE TO BE APPROVED AND AUTHORIZED BY WAVE BEFORE STARTING THE WORKS.  
 INDICATED MEP PROVISIONS, LAYOUTS, FITTINGS, ENGINEER'S & OR SPECIALIST'S DRAWINGS, DETAILS & OR SPECIFICATIONS AVAILABLE ARE TO BE CONSULTED PRIOR TO EXECUTION OF PROPOSALS.  
 WAVE SHALL BEAR NO RESPONSIBILITY CHECKED THESE BE WORKS THAT DO NOT COMPLY TO CONSULTANT'S OR SPECIALIST'S SPECIFICATIONS & OR STATUTORY REGULATIONS & SAFETY GUIDELINES.

DRAWING #:

REV #:

DRAWN BY:

SHEET #:

SKETCH #:

REV #:

CHECKED BY:

PROJECT #: 2002


SCALE: 1 : 75

DATE:

DESIGN CONSULTANT:



WAVE  
 DESIGN CONSULTANTS PTE LTD  
 114 lavender street #05-51  
 338729 singapore

wave@wave.global  
 +65 6646 7141


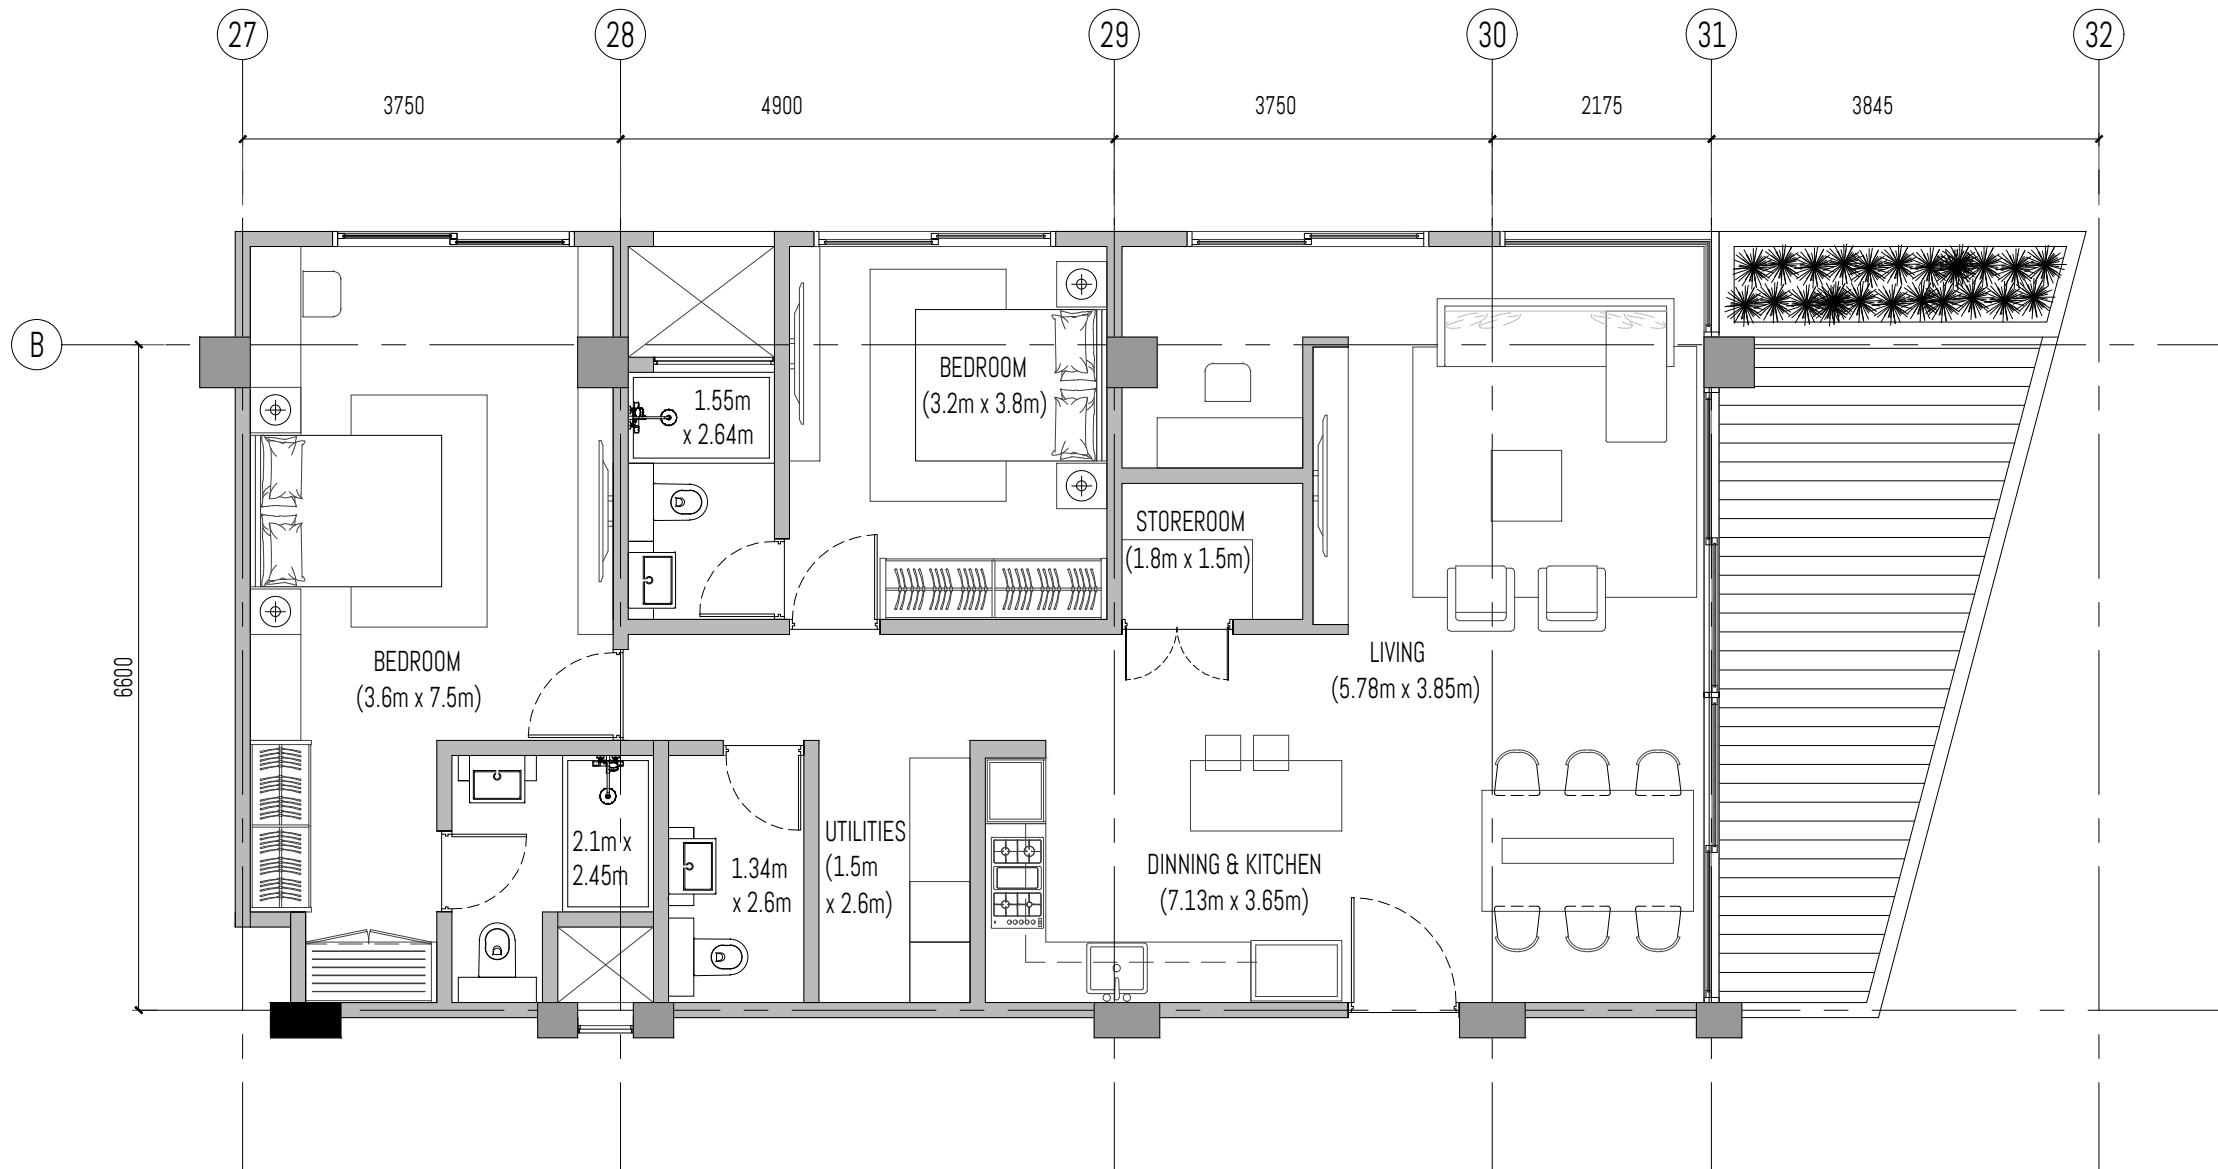


Unit # 15-04B

SALEABLE AREA = 132.29 sq.m.  
 APARTMENT AREA = 112.13 sq.m.  
 TERRACE AREA = 20.16 sq.m.

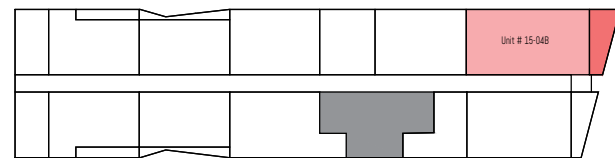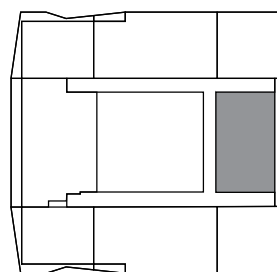

LEVEL 15

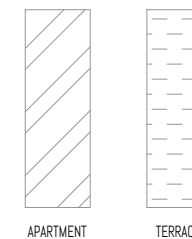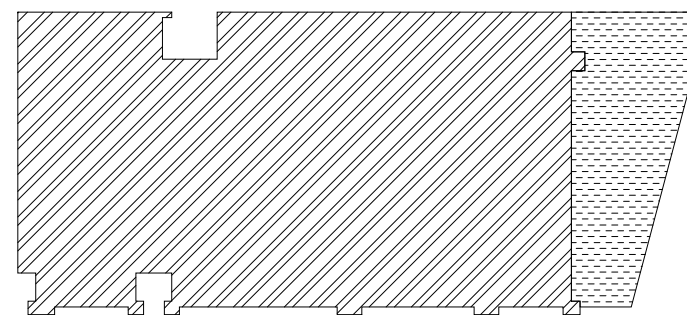

PROJECT: PROPOSED 2 TOWERS OF APARTMENT UNITS W/ 2 BASEMENT PARKING

SUBJECT: BOTRACK LTD.

P.O BOX 47323-00800 NAIROBI

ALL DESIGNS ARE THE SOLE PROPERTY OF WAVE AND CANNOT BE USED WITHOUT THEIR WRITTEN PERMISSION.  
 ALL PRINTS, SPECIFICATIONS AND THEIR COPYRIGHT ARE THE PROPERTY OF WAVE AND SHALL BE RETURNED ON COMPLETION OF WORK.  
 DO NOT SCALE DRAWINGS.  
 CONTRACTORS MUST CHECK AND VERIFY ALL DIMENSIONS ON SITE AND TO NOTIFY THIS OFFICE OF ANY DISCREPANCIES PRIOR TO CARRYING OUT ANY WORKS. WRITTEN PERMISSIONS TAKE PRECEDENCE OVER SCALED DIMENSIONS. WAVE BEING COPYRIGHT OF THESE DRAWINGS.  
 ANNOTATED DIMENSIONS TAKE PRECEDENCE OVER SCALED DIMENSIONS.  
 INDICATORS ON DRAWINGS HAVE TO BE APPROVED AND AUTHORIZED BY WAVE BEFORE STARTING THE WORKS.  
 INDICATED MEP PROVISIONS, LAYOUTS, FITTINGS, ENGINEERS & OR SPECIALIST'S DRAWINGS, DETAILS & OR SPECIFICATIONS AVAILABLE ARE TO BE CONSULTED PRIOR TO EXECUTION OF PROPOSALS.  
 WAVE SHALL BEAR NO RESPONSIBILITY SHOULD THERE BE WORKS THAT DO NOT COMPLY TO CONSULTANT'S OR SPECIALIST'S SPECIFICATIONS & OR STATUTORY REGULATIONS & SAFETY GUIDELINES.

DRAWING #:

REV #:

DRAWN BY:

SHEET #:

SKETCH #:

REV #:

CHECKED BY:

PROJECT #: 2002

SCALE: 1 : 75


DATE:

DESIGN CONSULTANT:

WAVE  
 DESIGN CONSULTANTS PTE LTD  
 114 lavender street #05-51  
 338729 singapore



wave@wave.global  
 +65 6646 7141



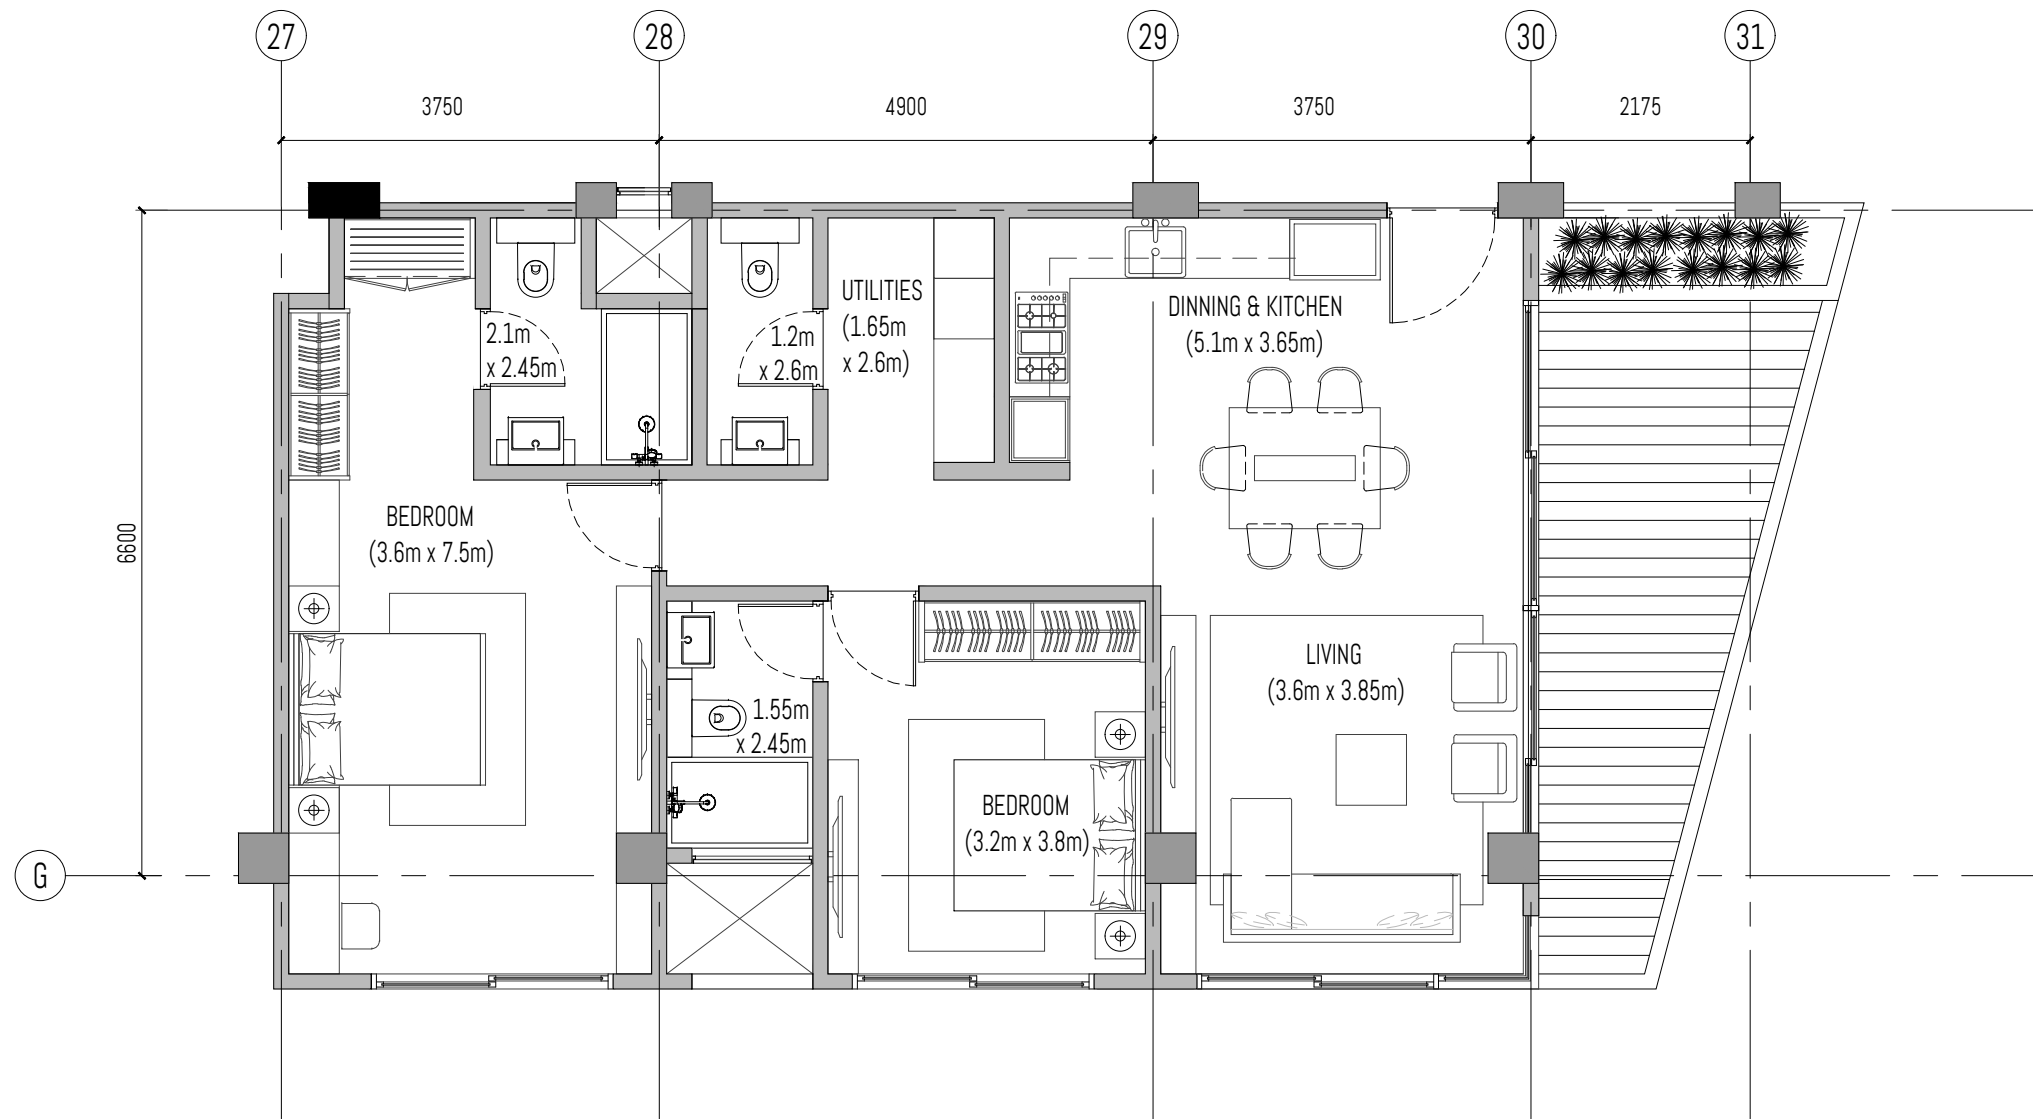


Unit # 15-06B

SALEABLE AREA = 112.11 sq.m.  
 APARTMENT AREA = 94.91 sq.m.  
 TERRACE AREA = 17.2 sq.m.

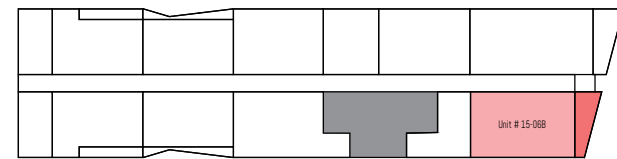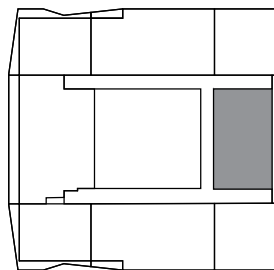

LEVEL 15

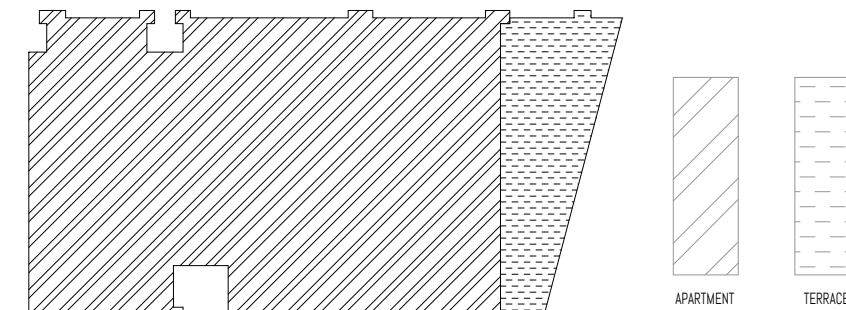

APARTMENT TERRACE

PROJECT: PROPOSED 2 TOWERS OF APARTMENT UNITS W/ 2 BASEMENT PARKING

SUBJECT: BOTRACK LTD.

P.O BOX 47323-00800 NAIROBI

ALL DESIGNS ARE THE SOLE PROPERTY OF WAVE AND CANNOT BE USED WITHOUT THEIR WRITTEN PERMISSION.  
 ALL PRINTS, SPECIFICATIONS AND THEIR COPYRIGHT ARE THE PROPERTY OF WAVE AND SHALL BE RETURNED ON COMPLETION OF WORK.  
 DO NOT SCALE DRAWINGS.  
 CONTRACTORS MUST CHECK AND VERIFY ALL DIMENSIONS ON SITE AND TO NOTIFY THIS OFFICE OF ANY DISCREPANCIES PRIOR TO CARRYING OUT ANY WORKS. WRITTEN PERMISSIONS TAKE PRECEDENCE OVER SCALED DIMENSIONS. HAVE BEING COPYRIGHT OF THESE DRAWINGS.  
 ANNOTATED DIMENSIONS TAKE PRECEDENCE OVER SCALED DIMENSIONS.  
 INDICATIONS ON EXTERIOR HAVE TO BE APPROVED AND AUTHORIZED BY WAVE BEFORE STARTING THE WORKS.  
 INDICATED MEP PROVISIONS, LAYOUTS, FITTINGS, ENGINEER'S & OR SPECIALIST'S DRAWINGS, DETAILS & OR SPECIFICATIONS AVAILABLE ARE TO BE CONSULTED PRIOR TO EXECUTION OF PROPOSALS.  
 WAVE SHALL BEAR NO RESPONSIBILITY CHECKS THESE BE WORKS THAT DO NOT COMPLY TO CONSULTANT'S OR SPECIALIST'S SPECIFICATIONS & OR STATUTORY REGULATIONS & SAFETY GUIDELINES.

DRAWING #:

REV #:

DRAWN BY:

SHEET #:

SKETCH #:

REV #:

CHECKED BY:

PROJECT #: 2002

SCALE: 1 : 75

DATE:

DESIGN CONSULTANT:

WAVE  
 DESIGN CONSULTANTS PTE LTD  
 114 lavender street #05-51  
 338729 singapore

wave@wave.global  
 +65 6646 7141

