




2 BED TERRACES APARTMENTS

THE MOST ENVIED 2 BEDROOM IN THE MARKET

SIZES FROM 1,579 SQFT
STARTING FROM KES 28.3M

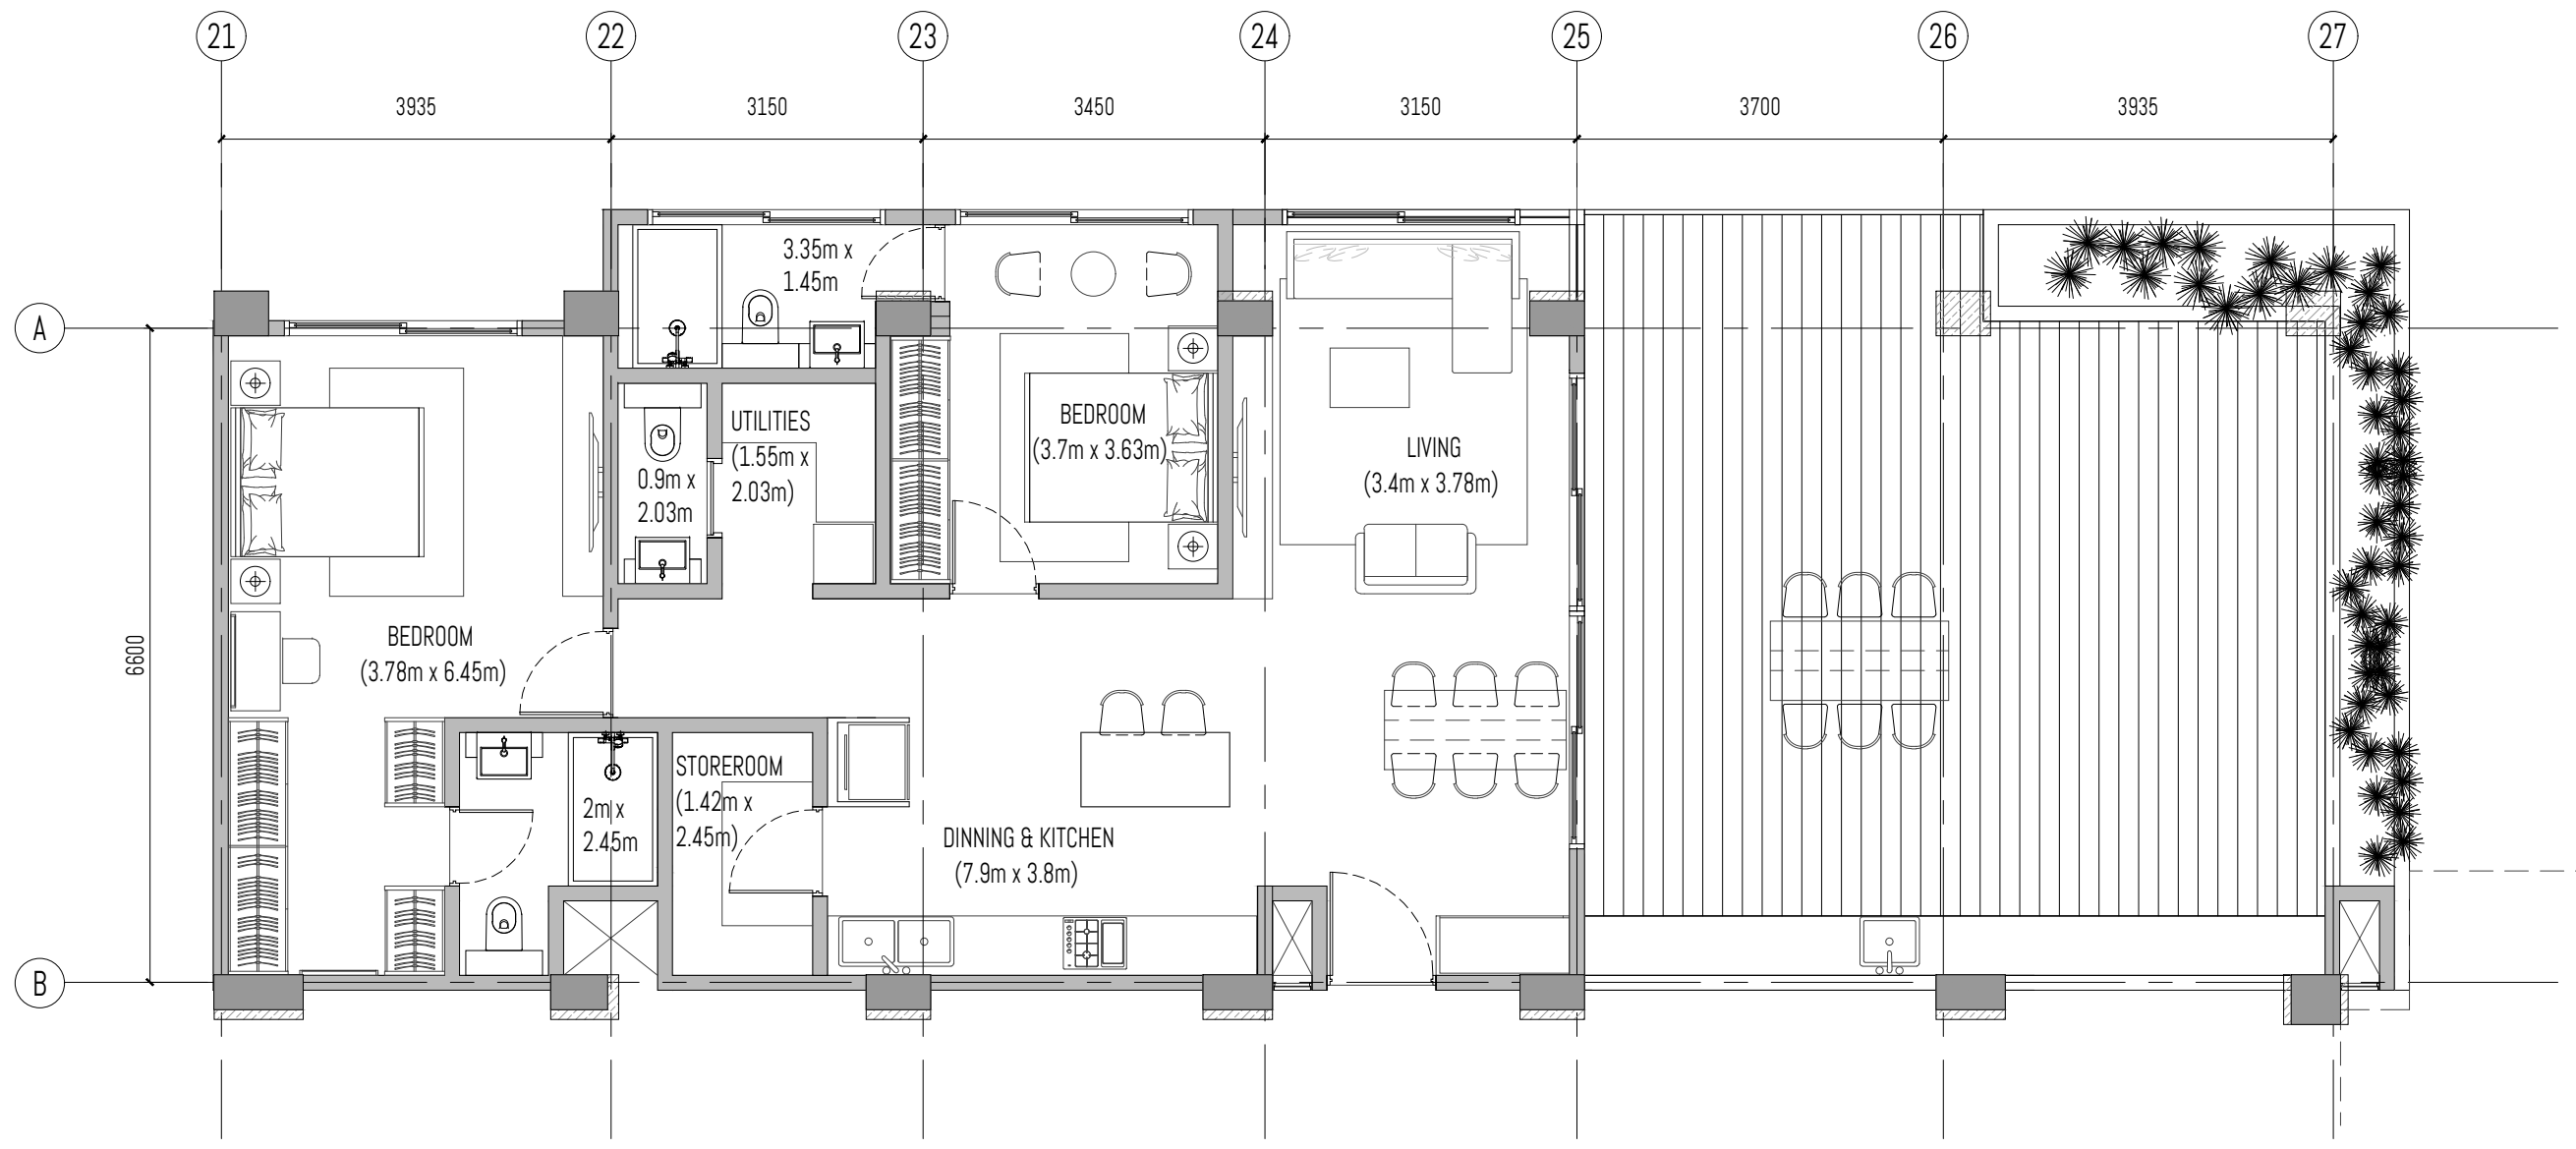

Unit # 03-01A
 SALEABLE AREA = 169.88 sq.m.
 APARTMENT AREA = 104.36 sq.m.
 TERRACE AREA = 65.52 sq.m.

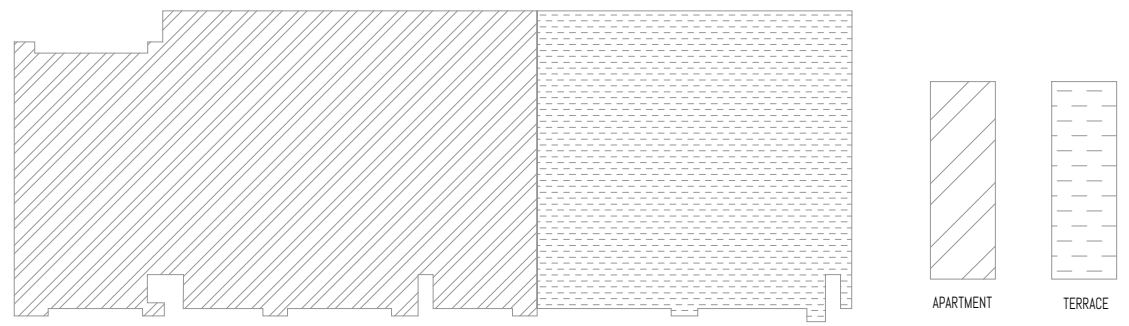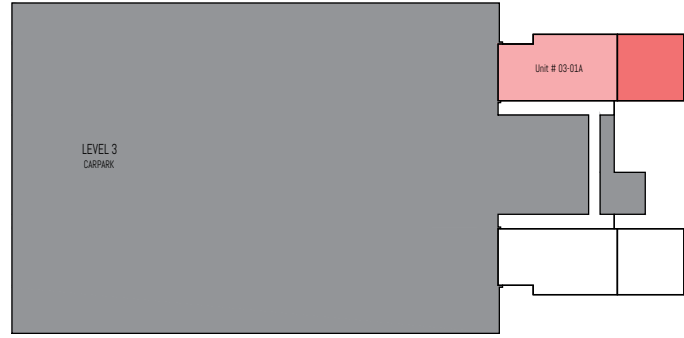

LEVEL 3

ALL DESIGNS ARE THE SOLE PROPERTY OF WAVE AND CANNOT BE USED WITHOUT THEIR WRITTEN PERMISSION.
 - ALL PRINTS, SPECIFICATIONS AND THEIR COPYRIGHT ARE THE PROPERTY OF WAVE AND SHALL BE RETURNED ON COMPLETION OF WORK.
 - DO NOT SCALE DRAWINGS.
 - CONTRACTORS MUST CHECK AND VERIFY ALL DIMENSIONS ON SITE AND TO NOTIFY THIS OFFICE OF ANY DISCREPANCIES PRIOR TO CARRYING OUT ANY WORKS. WRITTEN PERMISSIONS TAKE PRECEDENCE OVER SCALED DIMENSIONS. HAVE BEING COPYRIGHT OF THESE DRAWINGS.
 - ANNOTATED DIMENSIONS TAKE PRECEDENCE OVER SCALED DIMENSIONS.
 - INDICATORS OR DIMENSIONS HAVE TO BE APPROVED AND AUTHORIZED BY WAVE BEFORE STARTING THE WORKS.
 - INDICATED MEP PROVISIONS, LAYOUTS, FITTINGS, ENGINEER'S & OR SPECIALIST'S DRAWINGS, DETAILS & OR SPECIFICATIONS AVAILABLE ARE TO BE CONSULTED PRIOR TO EXECUTION OF PROPOSALS.
 - WAVE SHALL BEAR NO RESPONSIBILITY SHOULD THERE BE WORKING THAT DO NOT COMPLY TO CONSULTANT'S OR SPECIALIST'S SPECIFICATIONS & OR STATUTORY REGULATIONS & SAFETY GUIDELINES.

PROJECT: PROPOSED 2 TOWERS OF APARTMENT UNITS W/ 2 BASEMENT PARKING

SUBJECT: BOTRACK LTD.

P.O BOX 47323-00800 NAIROBI

DRAWING #:

REV #:

DRAWN BY:

SHEET #:

SKETCH #:

REV #:

CHECKED BY:

PROJECT #: 2002

SCALE: 1 : 75

DATE:

DESIGN CONSULTANT:

WAVE
 DESIGN CONSULTANTS PTE LTD
 114 lavender street #05-51
 338729 singapore


wave@wave.global
 +65 6646 7141







Unit # 03-02A

SALEABLE AREA = 169.81 sq.m.
 APARTMENT AREA = 104.51 sq.m.
 TERRACE AREA = 65.3 sq.m.

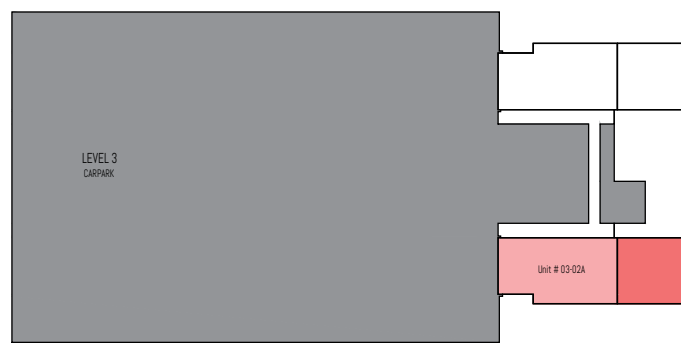

LEVEL 3

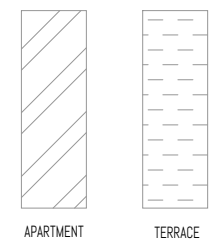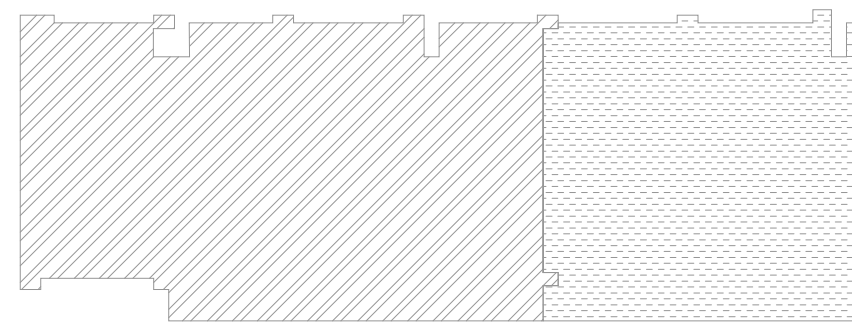

PROJECT: PROPOSED 2 TOWERS OF APARTMENT UNITS W/ 2 BASEMENT PARKING

SUBJECT: BOTRACK LTD.

P.O BOX 47323-00800 NAIROBI

ALL DESIGNS ARE THE SOLE PROPERTY OF WAVE AND CANNOT BE USED WITHOUT THEIR WRITTEN PERMISSION.
 - ALL PRINTS, SPECIFICATIONS AND THEIR COPYRIGHT ARE THE PROPERTY OF WAVE AND SHALL BE RETURNED ON COMPLETION OF WORK.
 - DO NOT SCALE DRAWINGS.
 - CONTRACTORS MUST CHECK AND VERIFY ALL DIMENSIONS ON SITE AND TO NOTIFY THIS OFFICE OF ANY DISCREPANCIES PRIOR TO CARRYING OUT ANY WORKS. WRITTEN PERMISSIONS TAKE PRECEDENCE OVER SCALED DIMENSIONS. HAVE BEING COPYRIGHT OF THESE DRAWINGS.
 - ANNOTATED DIMENSIONS TAKE PRECEDENCE OVER SCALED DIMENSIONS.
 - INDICATIONS ON DRAWINGS HAVE TO BE APPROVED AND AUTHORIZED BY WAVE BEFORE STARTING THE WORKS.
 - INDICATED MEP PROVISIONS, LAYOUTS, FITTINGS, ENGINEER'S & OR SPECIALIST'S DRAWINGS, DETAILS & OR SPECIFICATIONS AVAILABLE ARE TO BE CONSULTED PRIOR TO EXECUTION OF PROPOSALS.
 - WAVE SHALL BEAR NO RESPONSIBILITY SHOULD THERE BE WORKS THAT DO NOT COMPLY TO CONSULTANT'S OR SPECIALIST'S SPECIFICATIONS & OR STATUTORY REGULATIONS & SAFETY GUIDELINES.

DRAWING #:

REV #:

DRAWN BY:

SHEET #:

SKETCH #:

REV #:

CHECKED BY:

PROJECT #: 2002

SCALE: 1 : 75


DATE:

DESIGN CONSULTANT:

WAVE
 DESIGN CONSULTANTS PTE LTD
 114 lavender street #05-51
 338729 singapore


wave@wave.global
 +65 6646 7141




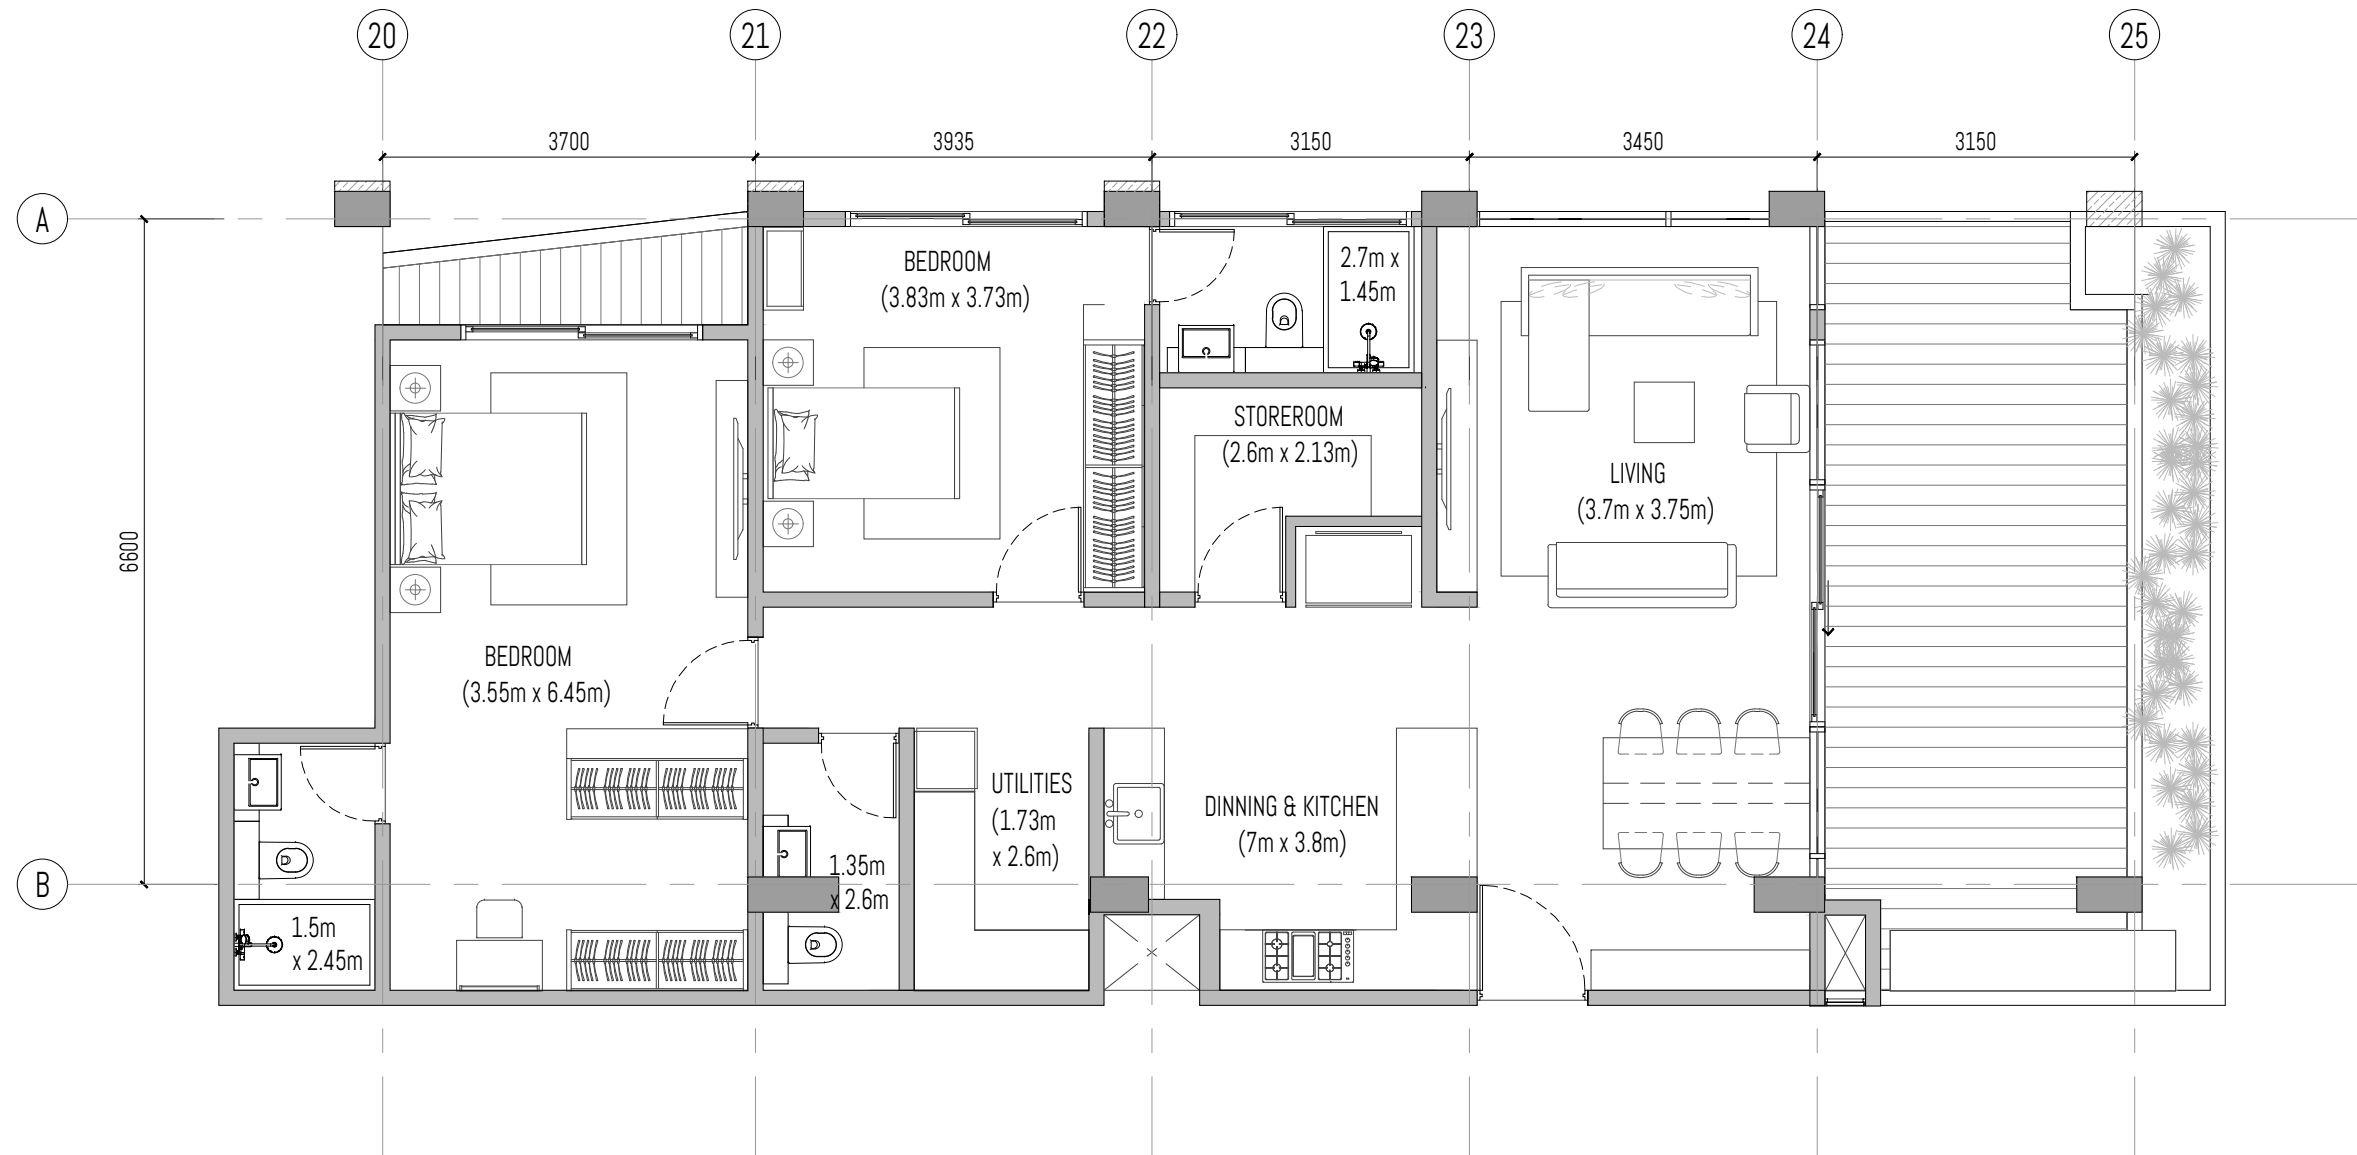


Unit # 04-06A

SALEABLE AREA = 146.62 sq.m.
 APARTMENT AREA = 112.36 sq.m.
 TERRACE AREA = 34.26 sq.m.

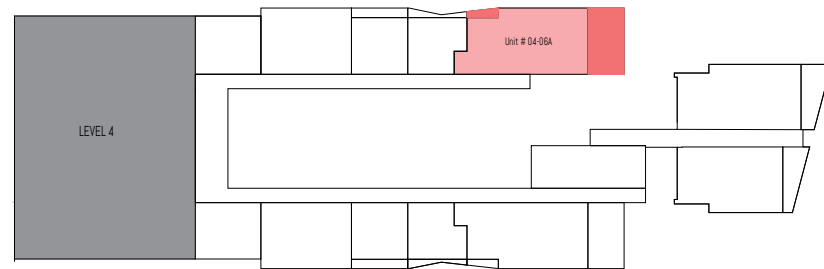

LEVEL 4

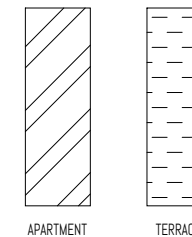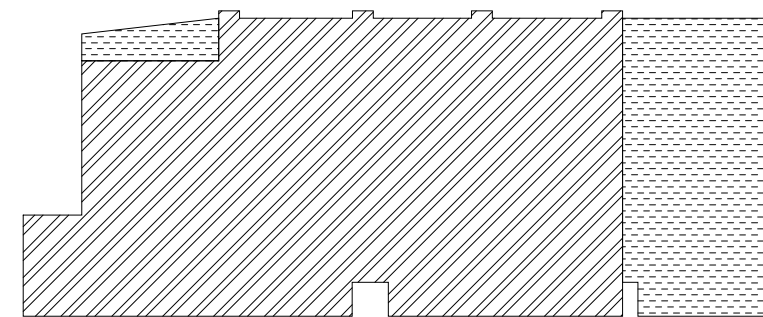

PROJECT: PROPOSED 2 TOWERS OF APARTMENT UNITS W/ 2 BASEMENT PARKING

SUBJECT: BOTRACK LTD.

P.O BOX 47323-00800 NAIROBI

ALL DESIGNS ARE THE SOLE PROPERTY OF WAVE AND CANNOT BE USED WITHOUT THEIR WRITTEN PERMISSION.
 - ALL PRINTS, SPECIFICATIONS AND THEIR COPYRIGHT ARE THE PROPERTY OF WAVE AND SHALL BE RETURNED ON COMPLETION OF WORK.
 - DO NOT SCALE DRAWINGS.
 - CONTRACTORS MUST CHECK AND VERIFY ALL DIMENSIONS ON SITE AND TO NOTIFY THIS OFFICE OF ANY DISCREPANCIES PRIOR TO CARRYING OUT ANY WORKS. WRITTEN PERMISSIONS TAKE PRECEDENCE OVER SCALED DIMENSIONS. HAVE BEING COPYRIGHT OF THESE DRAWINGS.
 - ANNOTATED DIMENSIONS TAKE PRECEDENCE OVER SCALED DIMENSIONS.
 - INDICATORS OR NOTES HAVE TO BE APPROVED AND AUTHORIZED BY WAVE BEFORE STARTING THE WORKS.
 - INDICATED MEP PROVISIONS, LAYOUTS, FITTINGS, ENGINEER'S & OR SPECIALIST'S DRAWINGS, DETAILS & OR SPECIFICATIONS AVAILABLE ARE TO BE CONSULTED PRIOR TO EXECUTION OF PROPOSALS.
 - WAVE SHALL BEAR NO RESPONSIBILITY SHOULD THERE BE WORKS THAT DO NOT COMPLY TO CONSULTANT'S OR SPECIALIST'S SPECIFICATIONS & OR STATUTORY REGULATIONS & SAFETY GUIDELINES.

DRAWING #:

REV #:

DRAWN BY:

SHEET #:

SKETCH #:

REV #:

CHECKED BY:

PROJECT #: 2002


SCALE: 1 : 75

DATE:

DESIGN CONSULTANT:


WAVE
 DESIGN CONSULTANTS PTE LTD
 114 lavender street #05-51
 338729 singapore

wave@wave.global
 +65 6646 7141


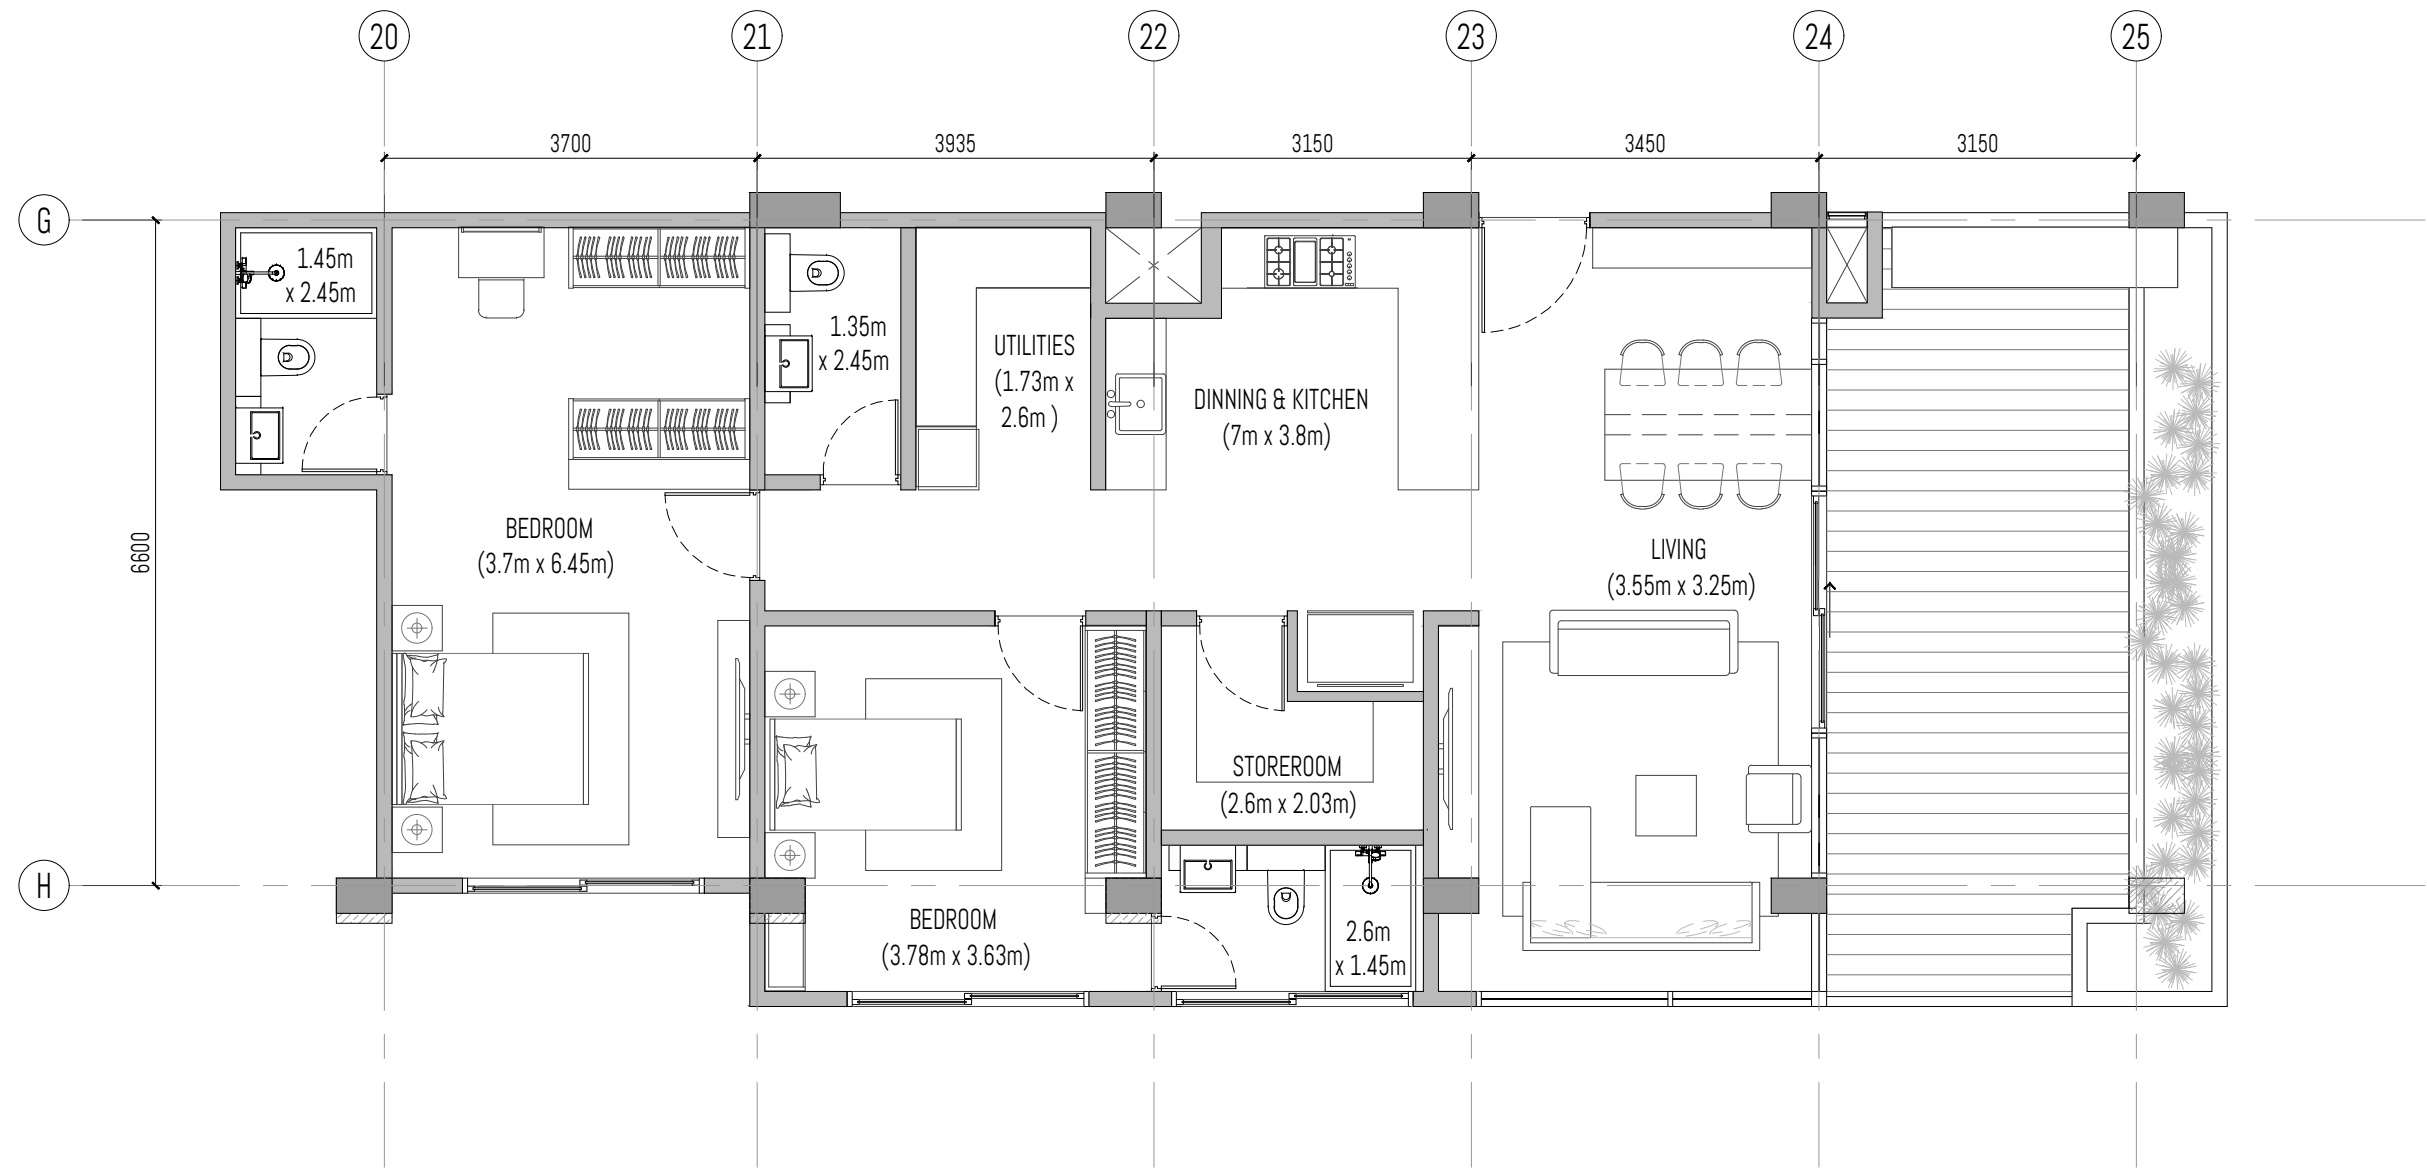


Unit # 04-12A

SALEABLE AREA = 146.66 sq.m.
 APARTMENT AREA = 112.51 sq.m.
 TERRACE AREA = 34.15 sq.m.

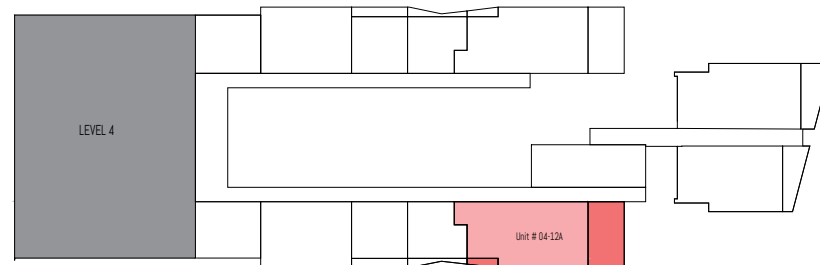

LEVEL 4

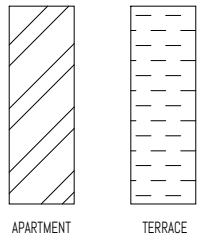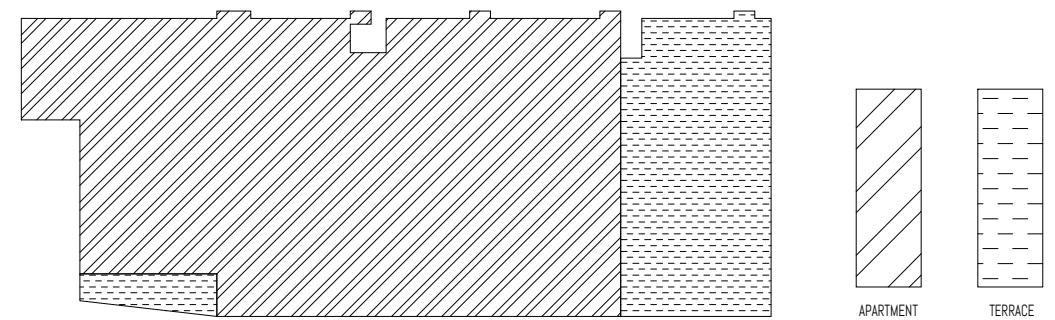

PROJECT: PROPOSED 2 TOWERS OF APARTMENT UNITS W/ 2 BASEMENT PARKING

SUBJECT: BOTRACK LTD.

P.O BOX 47323-00800 NAIROBI

ALL DESIGNS ARE THE SOLE PROPERTY OF WAVE AND CANNOT BE USED WITHOUT THEIR WRITTEN PERMISSION.
 - ALL PRINTS, SPECIFICATIONS AND THEIR COPYRIGHT ARE THE PROPERTY OF WAVE AND SHALL BE RETURNED ON COMPLETION OF WORK.
 - DO NOT SCALE DRAWINGS.
 - CONTRACTORS MUST CHECK AND VERIFY ALL DIMENSIONS ON SITE AND TO NOTIFY THIS OFFICE OF ANY DISCREPANCIES PRIOR TO CARRYING OUT ANY WORKS. WRITTEN PERMISSIONS TAKE PRECEDENCE OVER SCALED DIMENSIONS. HAVE BEING COPYRIGHT OF THESE DRAWINGS.
 - ANNOTATED DIMENSIONS TAKE PRECEDENCE OVER SCALED DIMENSIONS.
 - INDICATORS ON DRAWINGS HAVE TO BE APPROVED AND AUTHORIZED BY WAVE BEFORE STARTING THE WORKS.
 - INDICATED MEP PROVISIONS, LAYOUTS, FITTINGS, ENGINEER'S & OR SPECIALIST'S DRAWINGS, DETAILS & OR SPECIFICATIONS AVAILABLE ARE TO BE CONSULTED PRIOR TO EXECUTION OF PROPOSALS.
 - WAVE SHALL BEAR NO RESPONSIBILITY CHECKED THESE BE WORKS THAT DO NOT COMPLY TO CONSULTANT'S OR SPECIALIST'S SPECIFICATIONS & OR STATUTORY REGULATIONS & SAFETY GUIDELINES.

DRAWING #:

REV #:

DRAWN BY:

SHEET #:

SKETCH #:

REV #:

CHECKED BY:

PROJECT #: 2002


SCALE: 1 : 75

DATE:

DESIGN CONSULTANT:


WAVE
 DESIGN CONSULTANTS PTE LTD
 114 lavender street #05-51
 338729 singapore

wave@wave.global
 +65 6646 7141


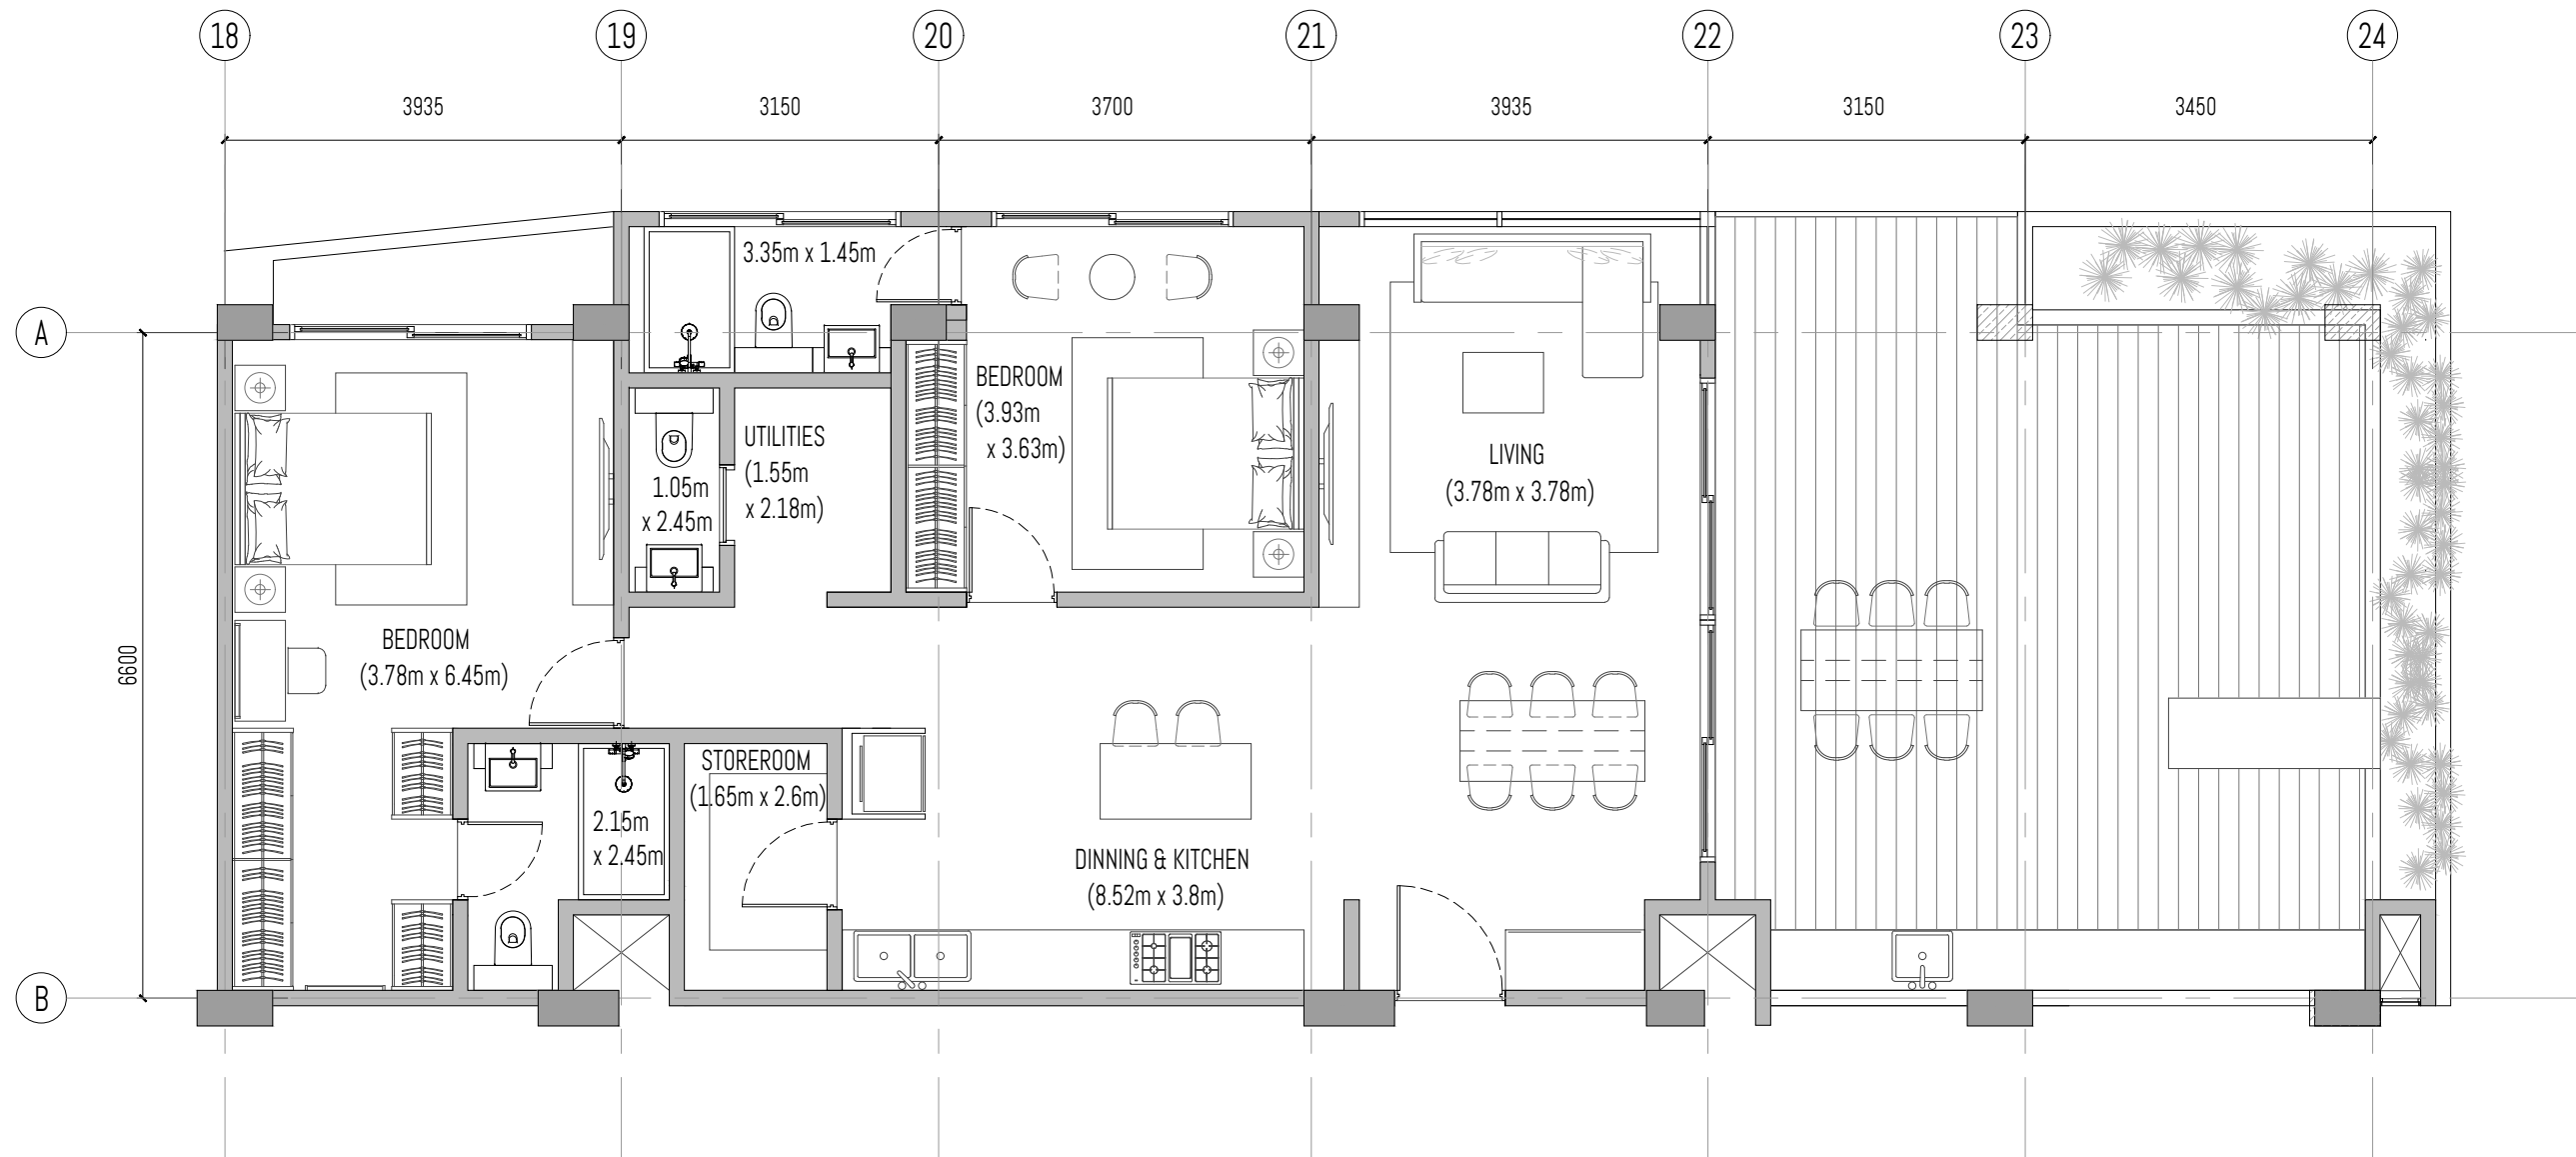


Unit # 05-05A

SALEABLE AREA = 172.14 sq.m.
 APARTMENT AREA = 111.93 sq.m.
 TERRACE AREA = 60.21 sq.m.

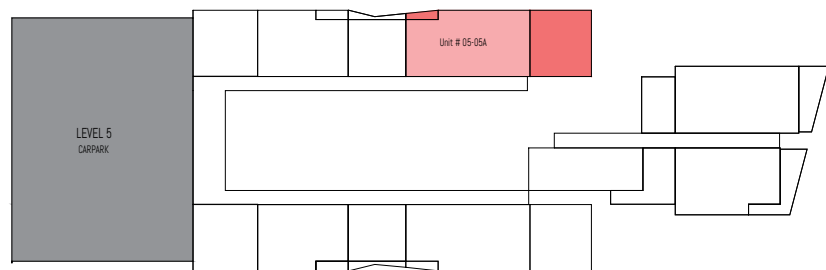

LEVEL 5

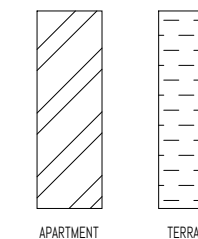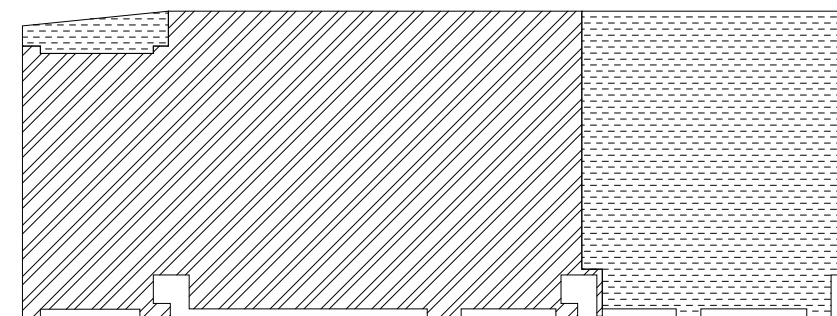

PROJECT: PROPOSED 2 TOWERS OF APARTMENT UNITS W/ 2 BASEMENT PARKING

SUBJECT: BOTRACK LTD.

P.O BOX 47323-00800 NAIROBI

ALL DESIGNS ARE THE SOLE PROPERTY OF WAVE AND CANNOT BE USED WITHOUT THEIR WRITTEN PERMISSION.
 - ALL PRINTS, SPECIFICATIONS AND THEIR COPYRIGHT ARE THE PROPERTY OF WAVE AND SHALL BE RETURNED ON COMPLETION OF WORK.
 - DO NOT SCALE DRAWINGS.
 - CONTRACTORS MUST CHECK AND VERIFY ALL DIMENSIONS ON SITE AND TO NOTIFY THIS OFFICE OF ANY DISCREPANCIES PRIOR TO CARRYING OUT ANY WORKS. WRITTEN PERMISSIONS TAKE PRECEDENCE OVER SCALED DIMENSIONS. HAVE THE SIGNATURE OF THESE DRAWINGS.
 - ANNOTATED DIMENSIONS TAKE PRECEDENCE OVER SCALED DIMENSIONS.
 - INDICATED DIMENSIONS HAVE TO BE APPROVED AND AUTHORIZED BY WAVE BEFORE STARTING THE WORKS.
 - INDICATED MEP PROVISIONS, LAYOUTS, FITTINGS, ENGINEER'S & OR SPECIALIST'S DRAWINGS, DETAILS & OR SPECIFICATIONS AVAILABLE ARE TO BE CONSULTED PRIOR TO EXECUTION OF PROPOSALS.
 - WAVE SHALL BEAR NO RESPONSIBILITY SHOULD THERE BE WORKS THAT DO NOT COMPLY TO CONSULTANT'S OR SPECIALIST'S SPECIFICATIONS & OR STATUTORY REGULATIONS & SAFETY GUIDELINES.

DRAWING #:

REV #:

DRAWN BY:

SHEET #:

SKETCH #:

REV #:

CHECKED BY:

PROJECT #: 2002

SCALE: 1 : 75


DATE:

DESIGN CONSULTANT:

WAVE
 DESIGN CONSULTANTS PTE LTD
 114 lavender street #05-51
 338729 singapore


wave@wave.global
 +65 6646 7141




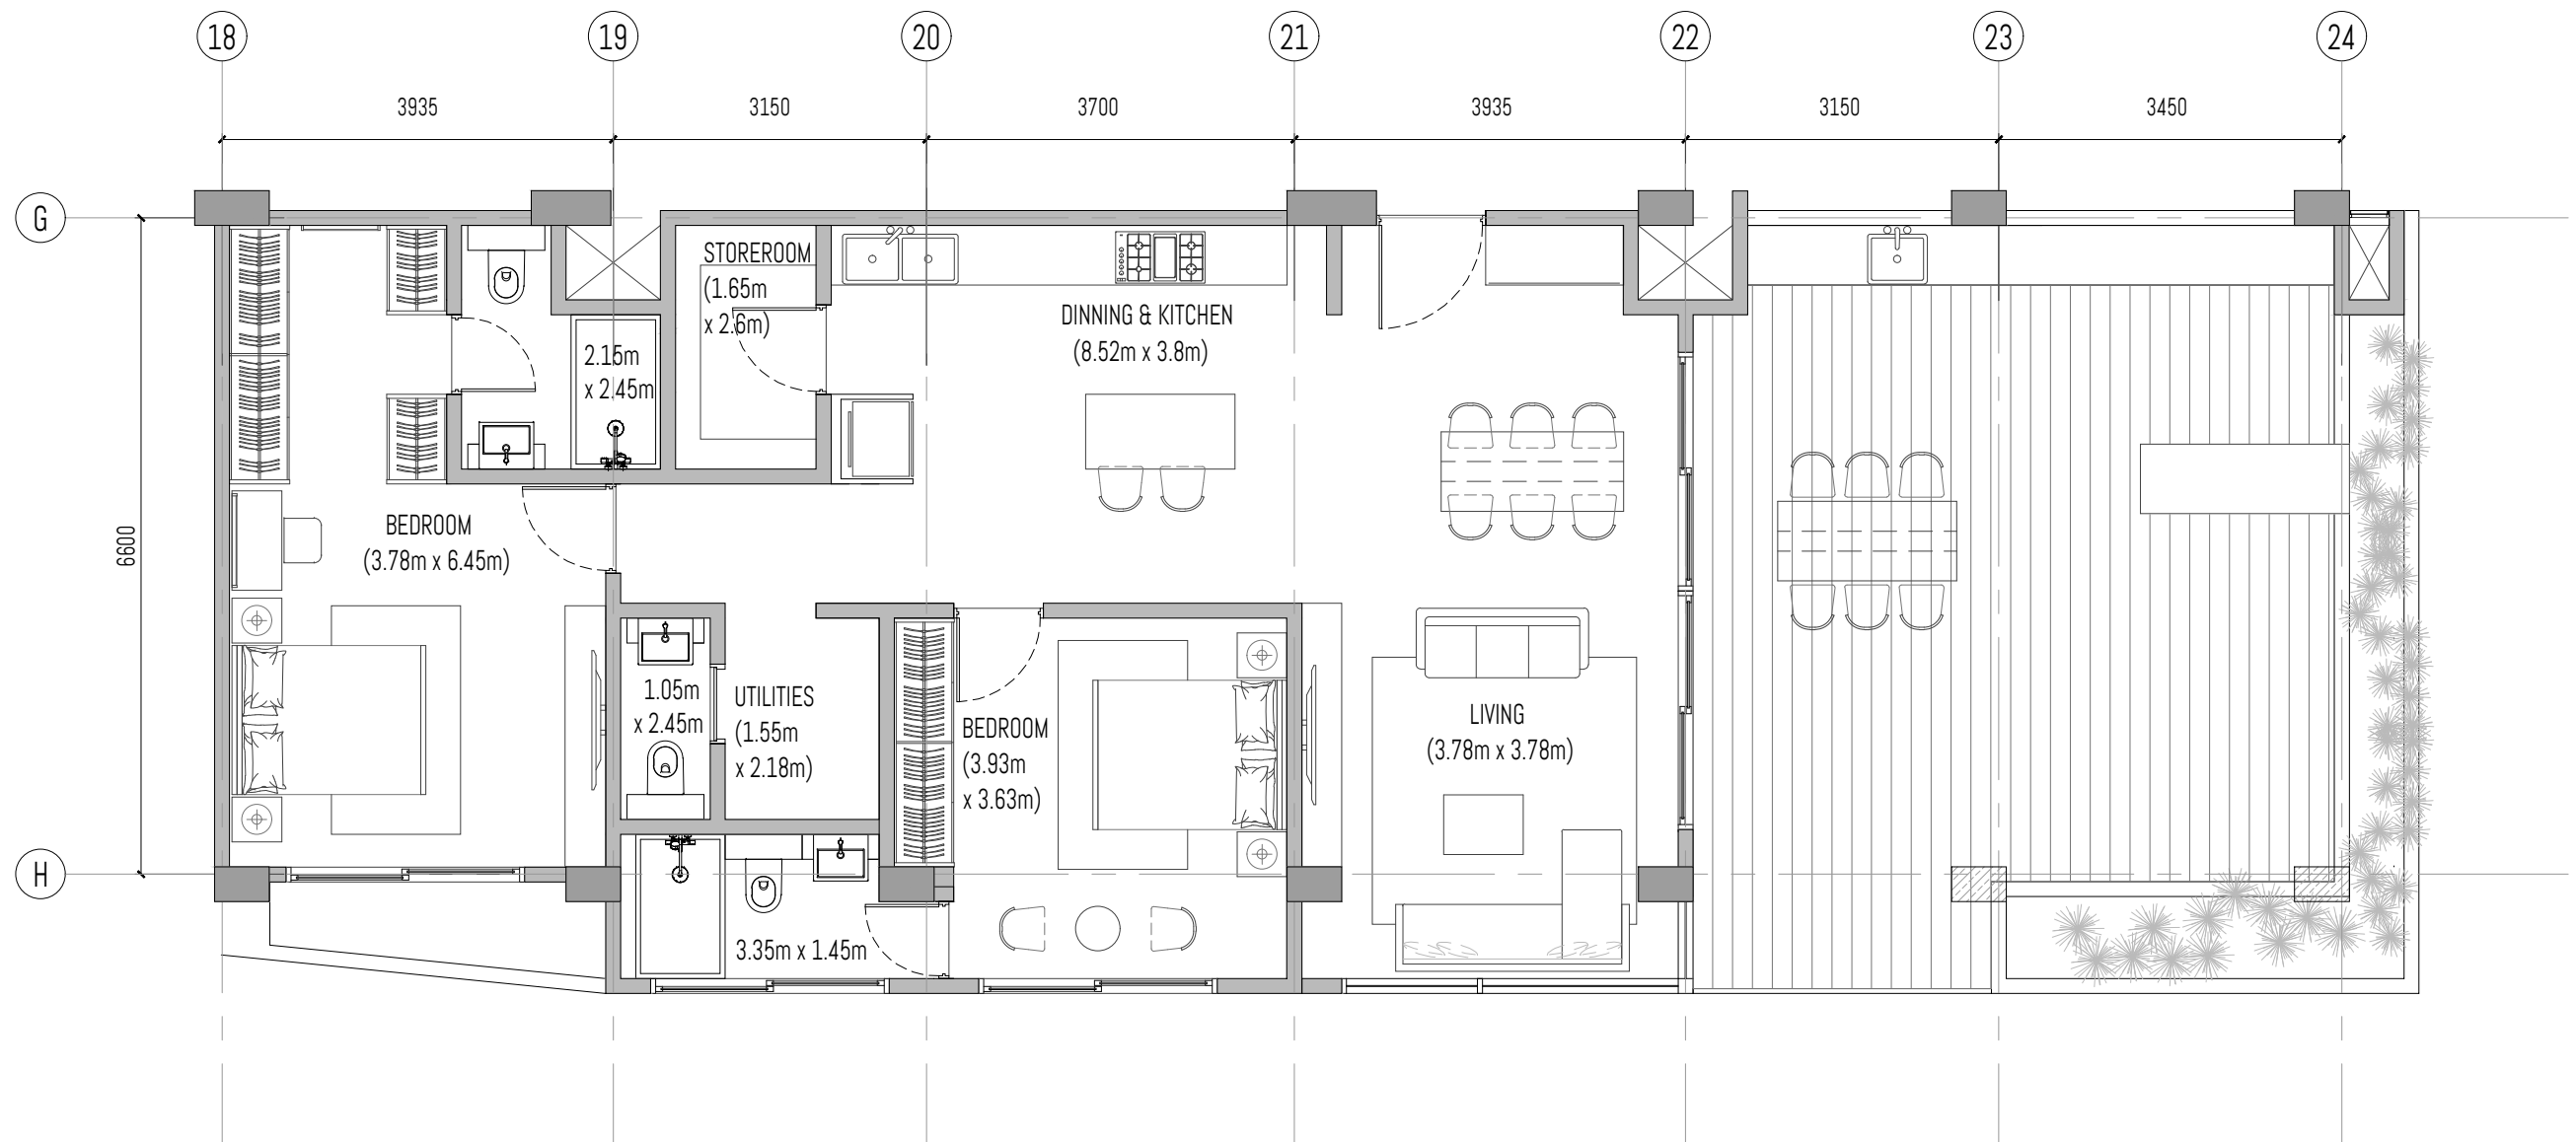


Unit # 05-10A

SALEABLE AREA = 172.14 sq.m.
 APARTMENT AREA = 111.97 sq.m.
 TERRACE AREA = 60.17 sq.m.

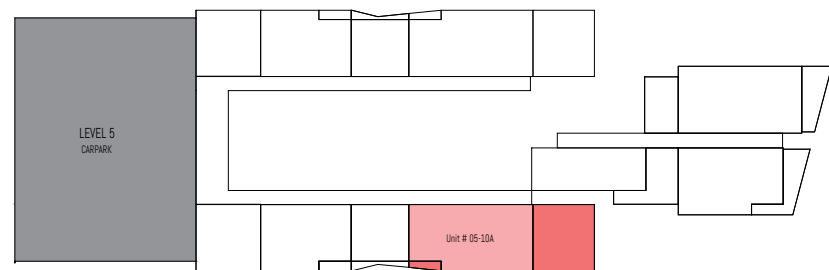

LEVEL 5

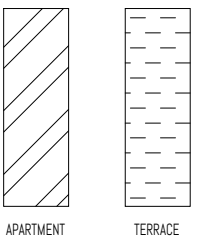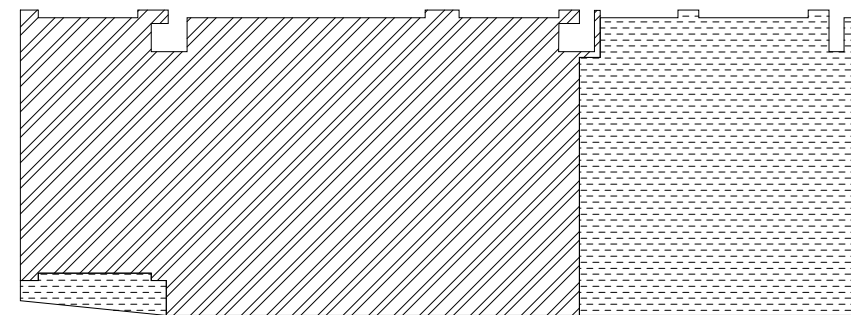

PROJECT: PROPOSED 2 TOWERS OF APARTMENT UNITS W/ 2 BASEMENT PARKING

SUBJECT: BOTRACK LTD.

P.O BOX 47323-00800 NAIROBI

* ALL DESIGNS ARE THE SOLE PROPERTY OF WAVE AND CANNOT BE USED WITHOUT THEIR WRITTEN PERMISSION.
 - ALL PERMITS, SPECIFICATIONS AND THEIR COPYRIGHT ARE THE PROPERTY OF WAVE AND SHALL BE RETURNED ON COMPLETION OF WORK.
 - DO NOT SCALE DRAWINGS.
 - CONTRACTORS MUST CHECK AND VERIFY ALL DIMENSIONS ON SITE AND TO NOTIFY THIS OFFICE OF ANY DISCREPANCIES PRIOR TO CARRYING OUT ANY WORKS. WRITTEN PERMISSIONS TAKE PRECEDENCE OVER SCALED DIMENSIONS. WAVE BEING COPYRIGHT OF THESE DRAWINGS.
 - ANNOTATED DIMENSIONS TAKE PRECEDENCE OVER SCALED DIMENSIONS.
 - INDICATIONS ON EXTERIOR HAVE TO BE APPROVED AND AUTHORIZED BY WAVE BEFORE STARTING THE WORKS.
 - INDICATED MEP PROVISIONS, LAYOUTS, FITTINGS, ENGINEER'S & OR SPECIALIST'S DRAWINGS, DETAILS & OR SPECIFICATIONS AVAILABLE ARE TO BE CONSULTED PRIOR TO EXECUTION OF PROPOSALS.
 - WAVE SHALL BEAR NO RESPONSIBILITY SHOULD THERE BE WORKS THAT DO NOT COMPLY TO CONSULTANT'S OR SPECIALIST'S SPECIFICATIONS & OR STATUTORY REGULATIONS & SAFETY GUIDELINES.

DRAWING #:

REV #:

DRAWN BY:

SHEET #:

SKETCH #:

REV #:

CHECKED BY:

PROJECT #: 2002


SCALE: 1 : 75

DATE:

DESIGN CONSULTANT:


WAVE
 DESIGN CONSULTANTS PTE LTD
 114 lavender street #05-51
 338729 singapore

wave@wave.global
 +65 6646 7141


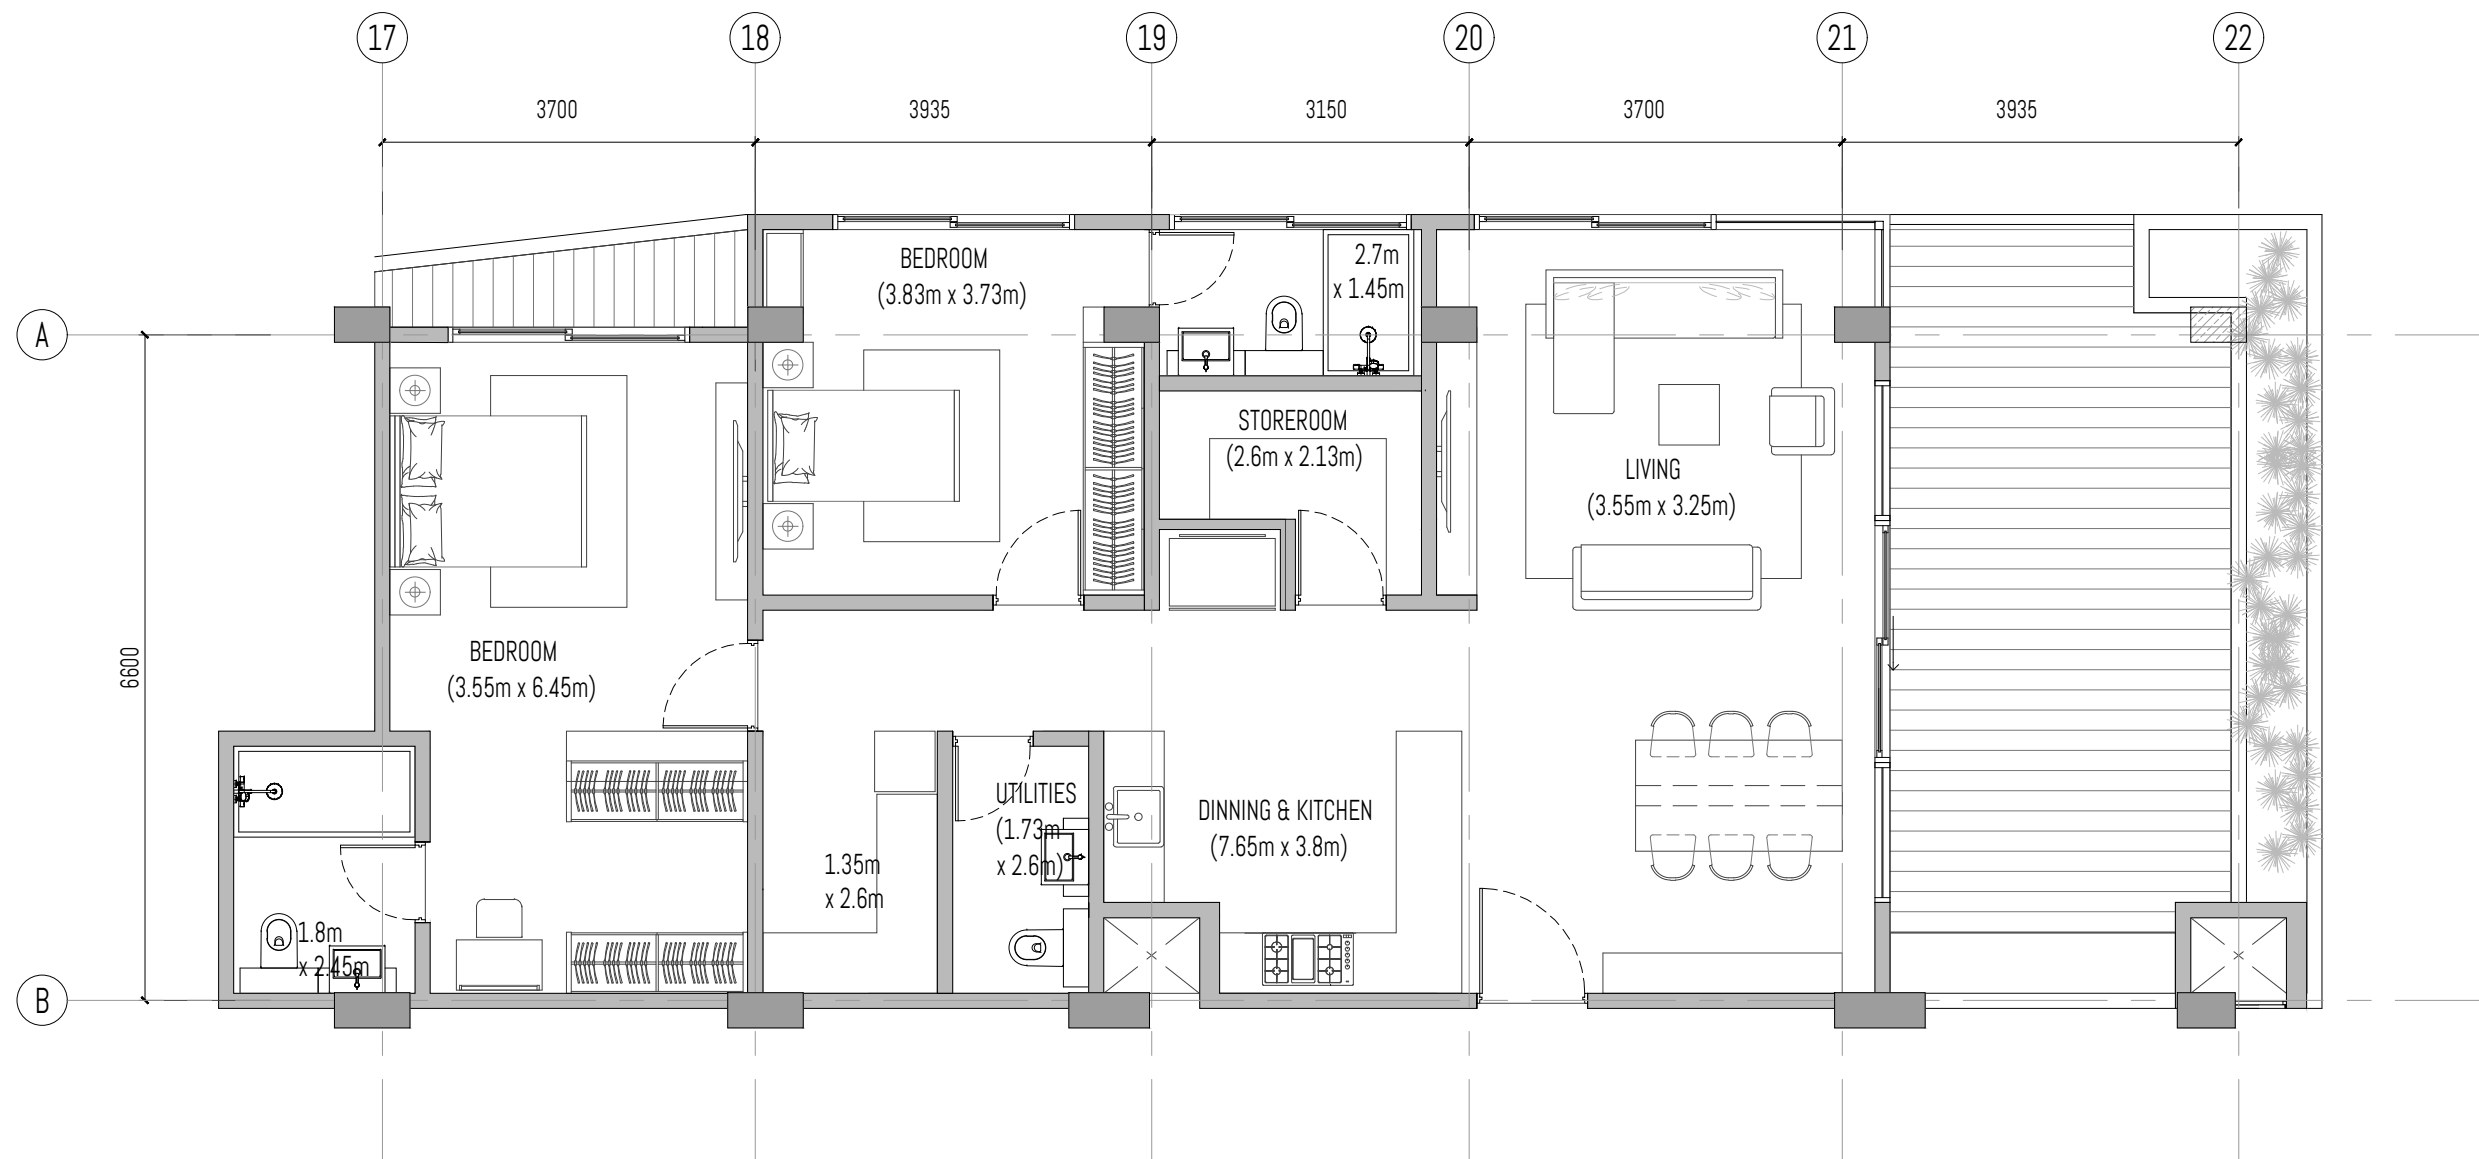


Unit # 06-04A

SALEABLE AREA = 153.46 sq.m.
 APARTMENT AREA = 117.83 sq.m.
 TERRACE AREA = 35.63 sq.m.

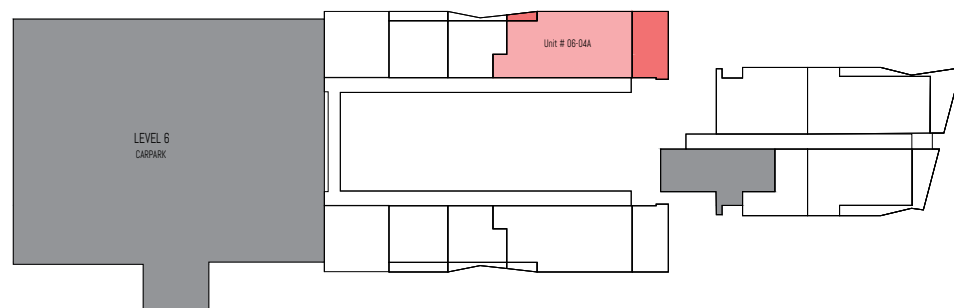

LEVEL 6

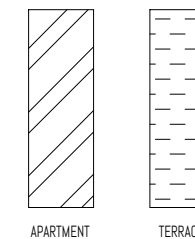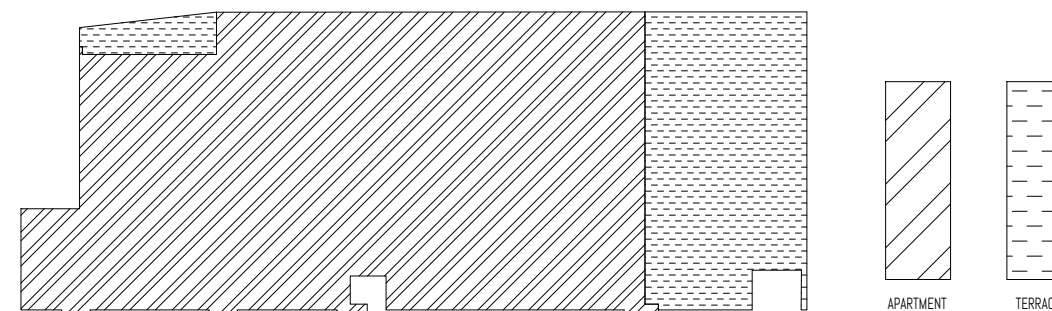

PROJECT: PROPOSED 2 TOWERS OF APARTMENT UNITS W/ 2 BASEMENT PARKING

SUBJECT: BOTRACK LTD.

P.O BOX 47323-00800 NAIROBI

ALL DESIGNS ARE THE SOLE PROPERTY OF WAVE AND CANNOT BE USED WITHOUT THEIR WRITTEN PERMISSION.
 - ALL PRINTS, SPECIFICATIONS AND THEIR COPYRIGHT ARE THE PROPERTY OF WAVE AND SHALL BE RETURNED ON COMPLETION OF WORK.
 - DO NOT SCALE DRAWINGS.
 - CONTRACTORS MUST CHECK AND VERIFY ALL DIMENSIONS ON SITE AND TO NOTIFY THIS OFFICE OF ANY DISCREPANCIES PRIOR TO CARRYING OUT ANY WORKS. WRITTEN PERMISSIONS TAKE PRECEDENCE OVER SCALED DIMENSIONS. HAVE BEING COPYRIGHT OF THESE DRAWINGS.
 - ANNOTATED DIMENSIONS TAKE PRECEDENCE OVER SCALED DIMENSIONS.
 - INDICATORS OR DIMENSIONS HAVE TO BE APPROVED AND AUTHORIZED BY WAVE BEFORE STARTING THE WORKS.
 - INDICATED MEP PROVISIONS, LAYOUTS, FITTINGS, ENGINEER'S & OR SPECIALIST'S DRAWINGS, DETAILS & OR SPECIFICATIONS AVAILABLE ARE TO BE CONSULTED PRIOR TO EXECUTION OF PROPOSALS.
 - WAVE SHALL BEAR NO RESPONSIBILITY CHECKS THESE BE WORKS THAT DO NOT COMPLY TO CONSULTANT'S OR SPECIALIST'S SPECIFICATIONS & OR STATUTORY REGULATIONS & SAFETY GUIDELINES.

DRAWING #:

REV #:

DRAWN BY:

SHEET #:

SKETCH #:

REV #:

CHECKED BY:

PROJECT #: 2002


SCALE: 1 : 75

DATE:

DESIGN CONSULTANT:


WAVE
 DESIGN CONSULTANTS PTE LTD
 114 lavender street #05-51
 338729 singapore

wave@wave.global
 +65 6646 7141


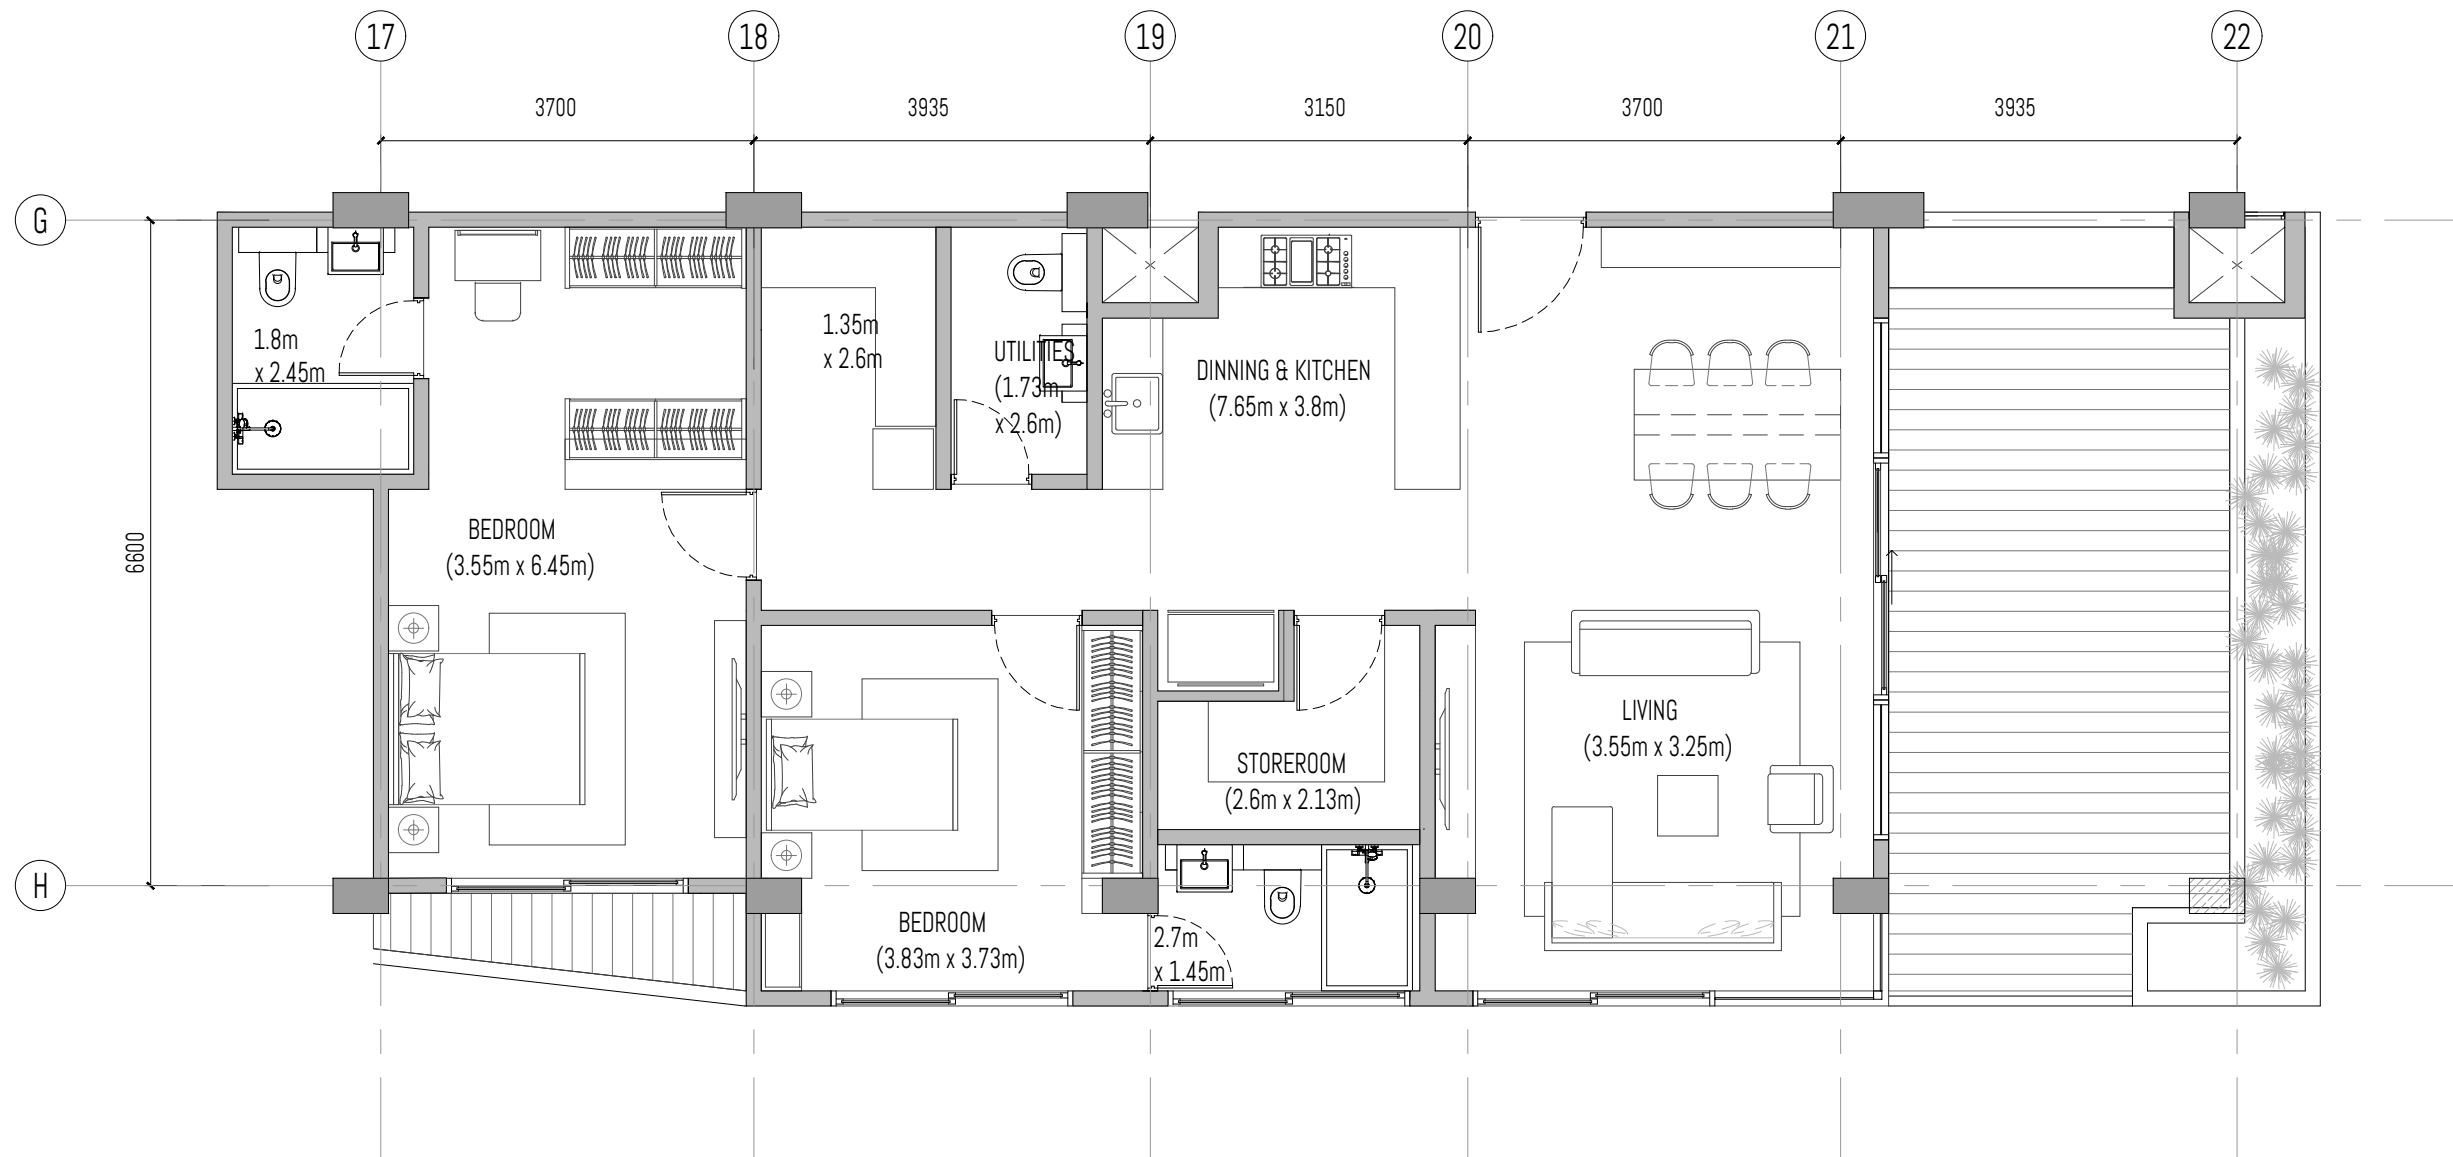


Unit # 06-08A

SALEABLE AREA = 153.43 sq.m.
 APARTMENT AREA = 117.81 sq.m.
 TERRACE AREA = 35.62 sq.m.

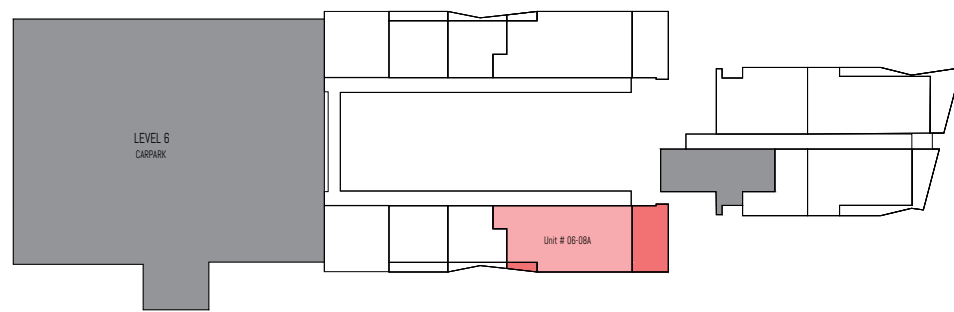

LEVEL 6

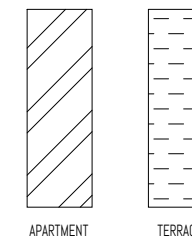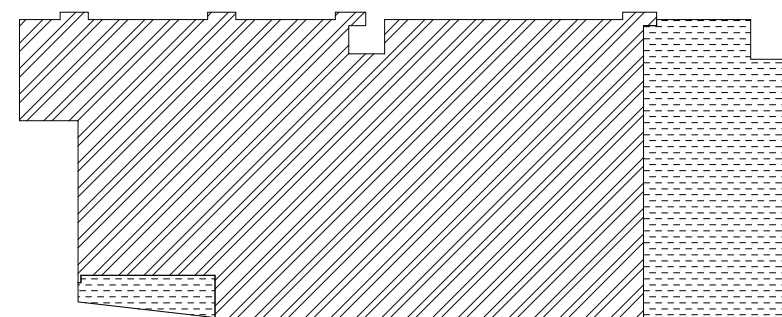

PROJECT: PROPOSED 2 TOWERS OF APARTMENT UNITS W/ 2 BASEMENT PARKING

SUBJECT: BOTRACK LTD.

P.O BOX 47323-00800 NAIROBI

ALL DESIGNS ARE THE SOLE PROPERTY OF WAVE AND CANNOT BE USED WITHOUT THEIR WRITTEN PERMISSION.
 - ALL PRINTS, SPECIFICATIONS AND THEIR COPYRIGHT ARE THE PROPERTY OF WAVE AND SHALL BE RETURNED ON COMPLETION OF WORK.
 - DO NOT SCALE DRAWINGS.
 - CONTRACTORS MUST CHECK AND VERIFY ALL DIMENSIONS ON SITE AND TO NOTIFY THIS OFFICE OF ANY DISCREPANCIES PRIOR TO CARRYING OUT ANY WORKS. WRITTEN PERMISSIONS TAKE PRECEDENCE OVER SCALED DIMENSIONS. HAVE BEING COPYRIGHT OF THESE DRAWINGS.
 - ANNOTATED DIMENSIONS TAKE PRECEDENCE OVER SCALED DIMENSIONS.
 - INDICATORS ON DRAWINGS HAVE TO BE APPROVED AND AUTHORIZED BY WAVE BEFORE STARTING THE WORKS.
 - INDICATED MEP PROVISIONS, LAYOUTS, FITTINGS, ENGINEER'S & OR SPECIALIST'S DRAWINGS, DETAILS & OR SPECIFICATIONS AVAILABLE ARE TO BE CONSULTED PRIOR TO EXECUTION OF PROPOSALS.
 - WAVE SHALL BEAR NO RESPONSIBILITY SHOULD THERE BE WORKS THAT DO NOT COMPLY TO CONSULTANT'S OR SPECIALIST'S SPECIFICATIONS & OR STATUTORY REGULATIONS & SAFETY GUIDELINES.

DRAWING #:

REV #:

DRAWN BY:

SHEET #:

SKETCH #:

REV #:

CHECKED BY:

PROJECT #: 2002


SCALE: 1 : 75

DATE:

DESIGN CONSULTANT:


WAVE
 DESIGN CONSULTANTS PTE LTD
 114 lavender street #05-51
 338729 singapore

wave@wave.global
 +65 6646 7141

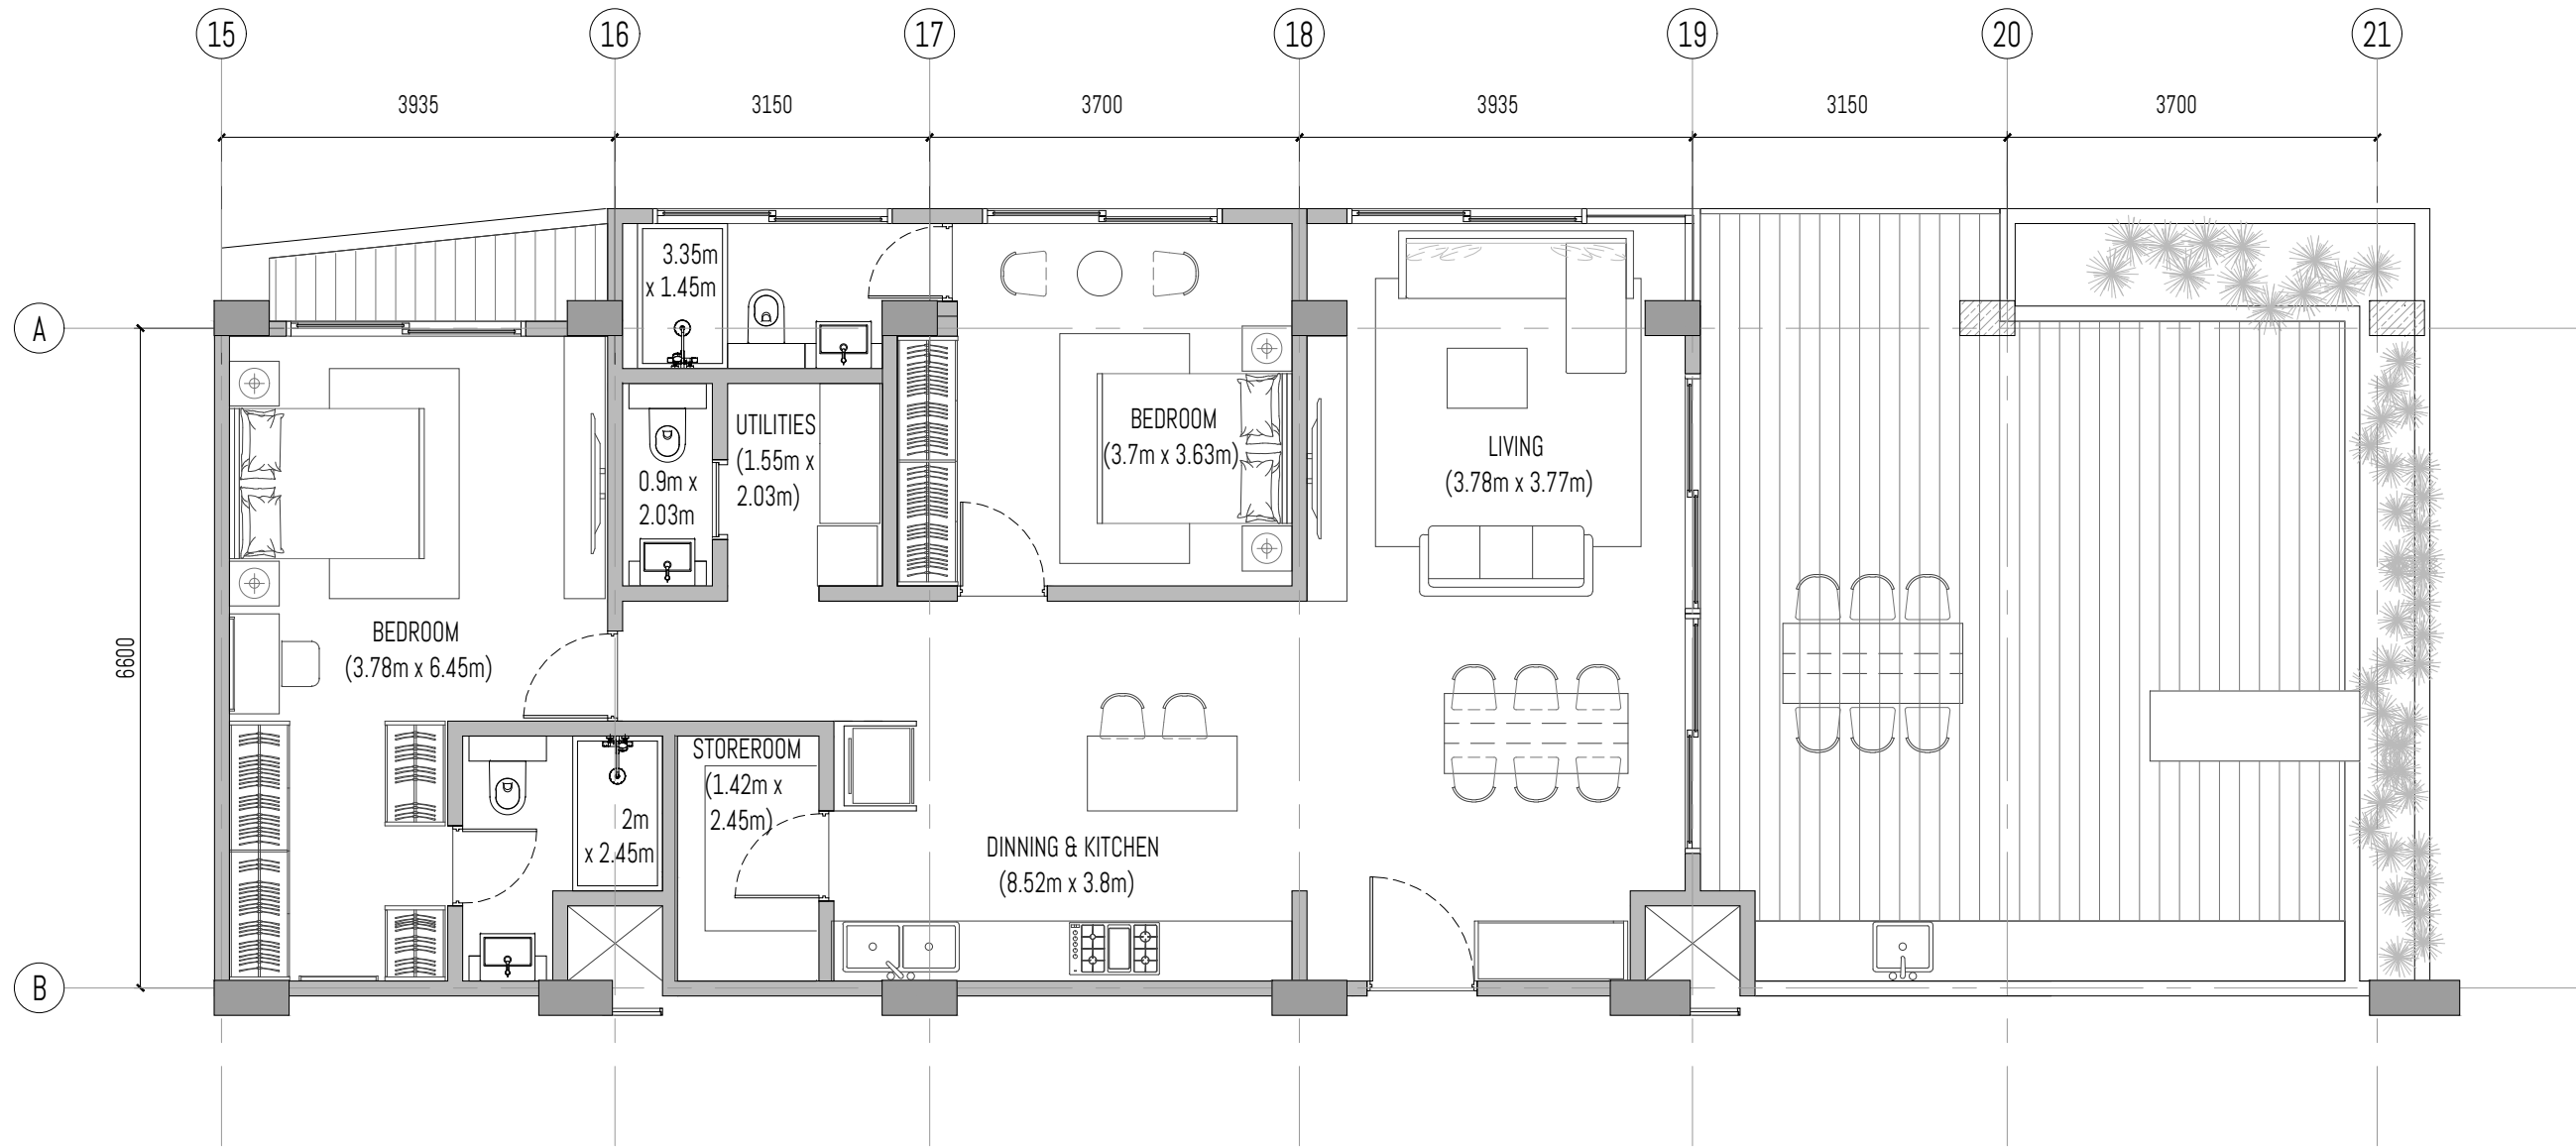


Unit # 07-02A

SALEABLE AREA = 173.63 sq.m.
 APARTMENT AREA = 112.09 sq.m.
 TERRACE AREA = 60.54 sq.m.

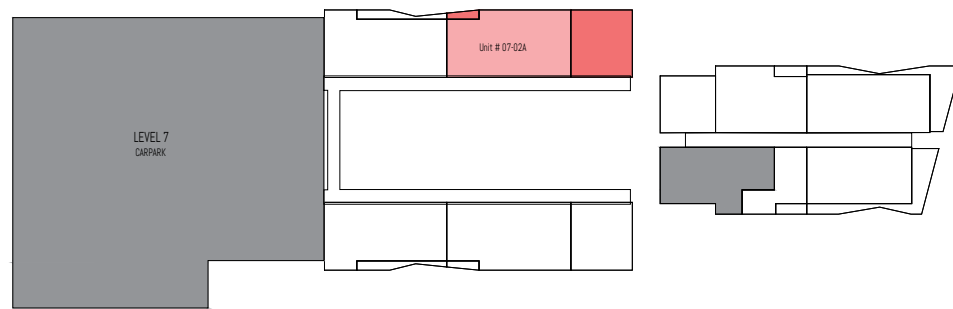

LEVEL 7

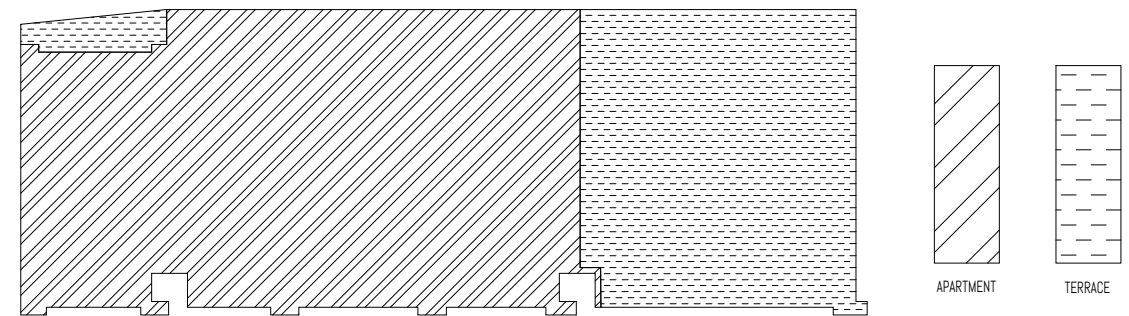

PROJECT: PROPOSED 2 TOWERS OF APARTMENT UNITS W/ 2 BASEMENT PARKING

SUBJECT: BOTRACK LTD.

P.O BOX 47323-00800 NAIROBI

ALL DESIGNS ARE THE SOLE PROPERTY OF WAVE AND CANNOT BE USED WITHOUT THEIR WRITTEN PERMISSION.
 - ALL PRINTS, SPECIFICATIONS AND THEIR COPYRIGHT ARE THE PROPERTY OF WAVE AND SHALL BE RETURNED ON COMPLETION OF WORK.
 - DO NOT SCALE DRAWINGS.
 - CONTRACTORS MUST CHECK AND VERIFY ALL DIMENSIONS ON SITE AND TO NOTIFY THIS OFFICE OF ANY DISCREPANCIES PRIOR TO CARRYING OUT ANY WORKS. WRITTEN PERMISSIONS TAKE PRECEDENCE OVER SCALED DIMENSIONS. HAVE THE SIGNATURE OF THESE DRAWINGS.
 - ANNOTATED DIMENSIONS TAKE PRECEDENCE OVER SCALED DIMENSIONS.
 - INDICATORS OR DIMENSIONS HAVE TO BE APPROVED AND AUTHORIZED BY WAVE BEFORE STARTING THE WORKS.
 - INDICATED MEP PROVISIONS, LAYOUTS, FITTINGS, ENGINEER'S & OR SPECIALIST'S DRAWINGS, DETAILS & OR SPECIFICATIONS AVAILABLE ARE TO BE CONSULTED PRIOR TO EXECUTION OF PROPOSALS.
 - WAVE SHALL BEAR NO RESPONSIBILITY SHOULD THERE BE WORKING THAT DO NOT COMPLY TO CONSULTANT'S OR SPECIALIST'S SPECIFICATIONS & OR STATUTORY REGULATIONS & SAFETY GUIDELINES.

DRAWING #:

REV #:

DRAWN BY:

SHEET #:

SKETCH #:

REV #:

CHECKED BY:

PROJECT #: 2002


SCALE: 1 : 75

DATE:

DESIGN CONSULTANT:


WAVE
 DESIGN CONSULTANTS PTE LTD
 114 lavender street #05-51
 338729 singapore

wave@wave.global
 +65 6646 7141


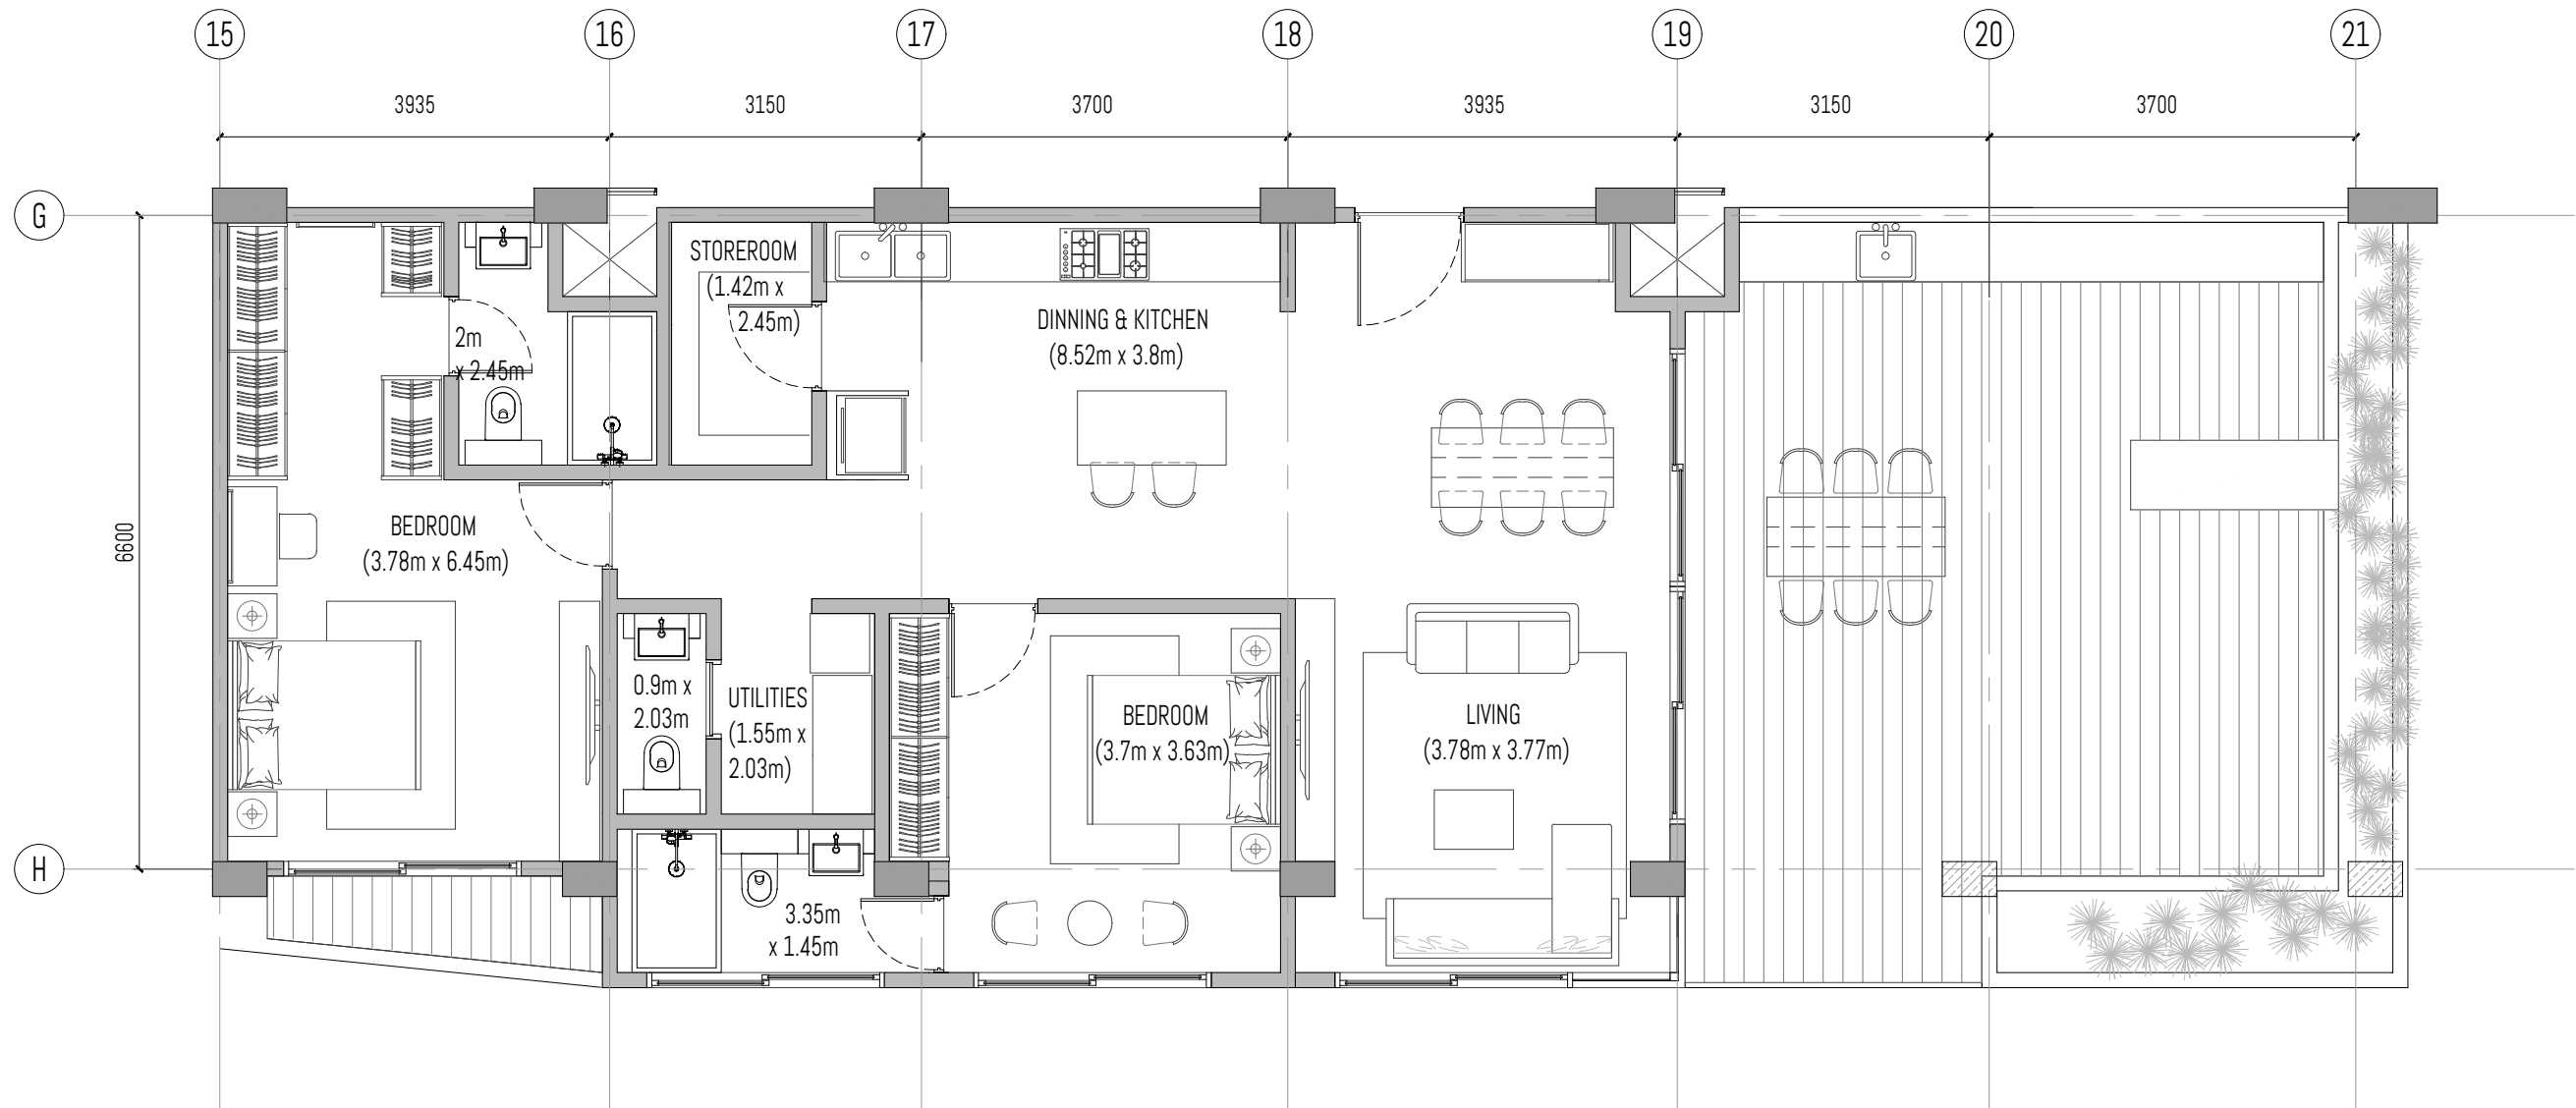


Unit # 07-03A

SALEABLE AREA = 172.63 sq.m.
 APARTMENT AREA = 112.09 sq.m.
 TERRACE AREA = 60.54 sq.m.

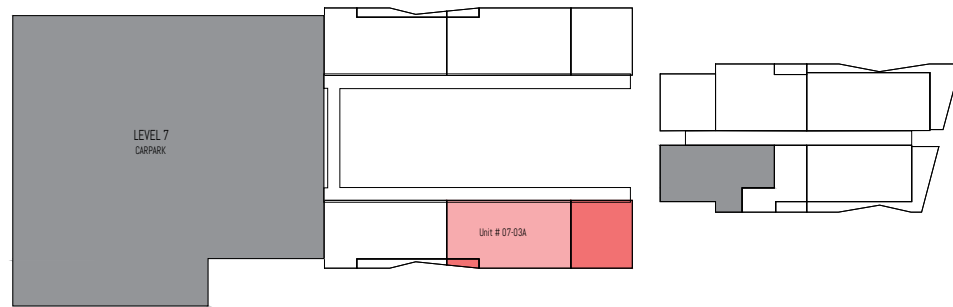

LEVEL 7

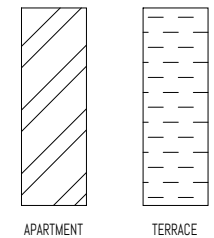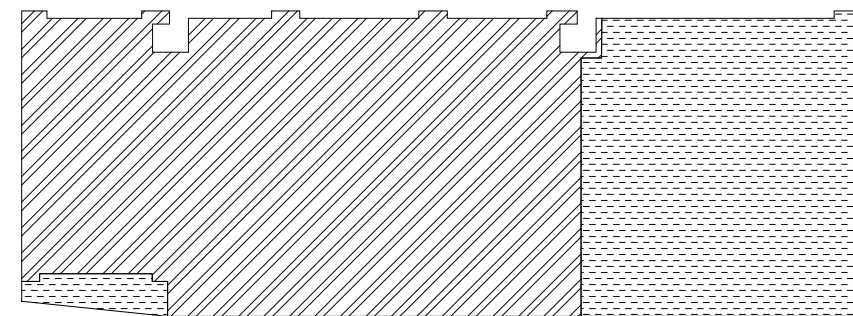

PROJECT: PROPOSED 2 TOWERS OF APARTMENT UNITS W/ 2 BASEMENT PARKING

SUBJECT: BOTRACK LTD.

P.O BOX 47323-00800 NAIROBI

*ALL DESIGNS ARE THE SOLE PROPERTY OF WAVE AND CANNOT BE USED WITHOUT THEIR WRITTEN PERMISSION.
 - ALL PRINTS, SPECIFICATIONS AND THEIR COPYRIGHT ARE THE PROPERTY OF WAVE AND SHALL BE RETURNED ON COMPLETION OF WORK.
 - DO NOT SCALE DRAWINGS.
 - CONTRACTORS MUST CHECK AND VERIFY ALL DIMENSIONS ON SITE AND TO NOTIFY THIS OFFICE OF ANY DISCREPANCIES PRIOR TO CARRYING OUT ANY WORKS. WRITTEN PERMISSIONS TAKE PRECEDENCE OVER SCALED DIMENSIONS. WAVE BEARING COPYRIGHT OF THESE DRAWINGS.
 - ANNOTATED DIMENSIONS TAKE PRECEDENCE OVER SCALED DIMENSIONS.
 - INDICATED OR EXTENS HAVE TO BE APPROVED AND AUTHORIZED BY WAVE BEFORE STARTING THE WORKS.
 - INDICATED MEP PROVISIONS, LAYOUTS, FITTINGS, ENGINEER'S & OR SPECIALIST'S DRAWINGS, DETAILS & OR SPECIFICATIONS AVAILABLE ARE TO BE CONSULTED PRIOR TO EXECUTION OF PROPOSALS.
 - WAVE SHALL BEAR NO RESPONSIBILITY CHECKS THESE BE WORKS THAT DO NOT COMPLY TO CONSULTANT'S OR SPECIALIST'S SPECIFICATIONS & OR STATUTORY REGULATIONS & SAFETY GUIDELINES.

DRAWING #:

REV #:

DRAWN BY:

SHEET #:

SKETCH #:

REV #:

CHECKED BY:

PROJECT #: 2002

SCALE: 1 : 75


DATE:

DESIGN CONSULTANT:

WAVE
 DESIGN CONSULTANTS PTE LTD
 114 lavender street #05-51
 338729 singapore


wave@wave.global
 +65 6646 7141




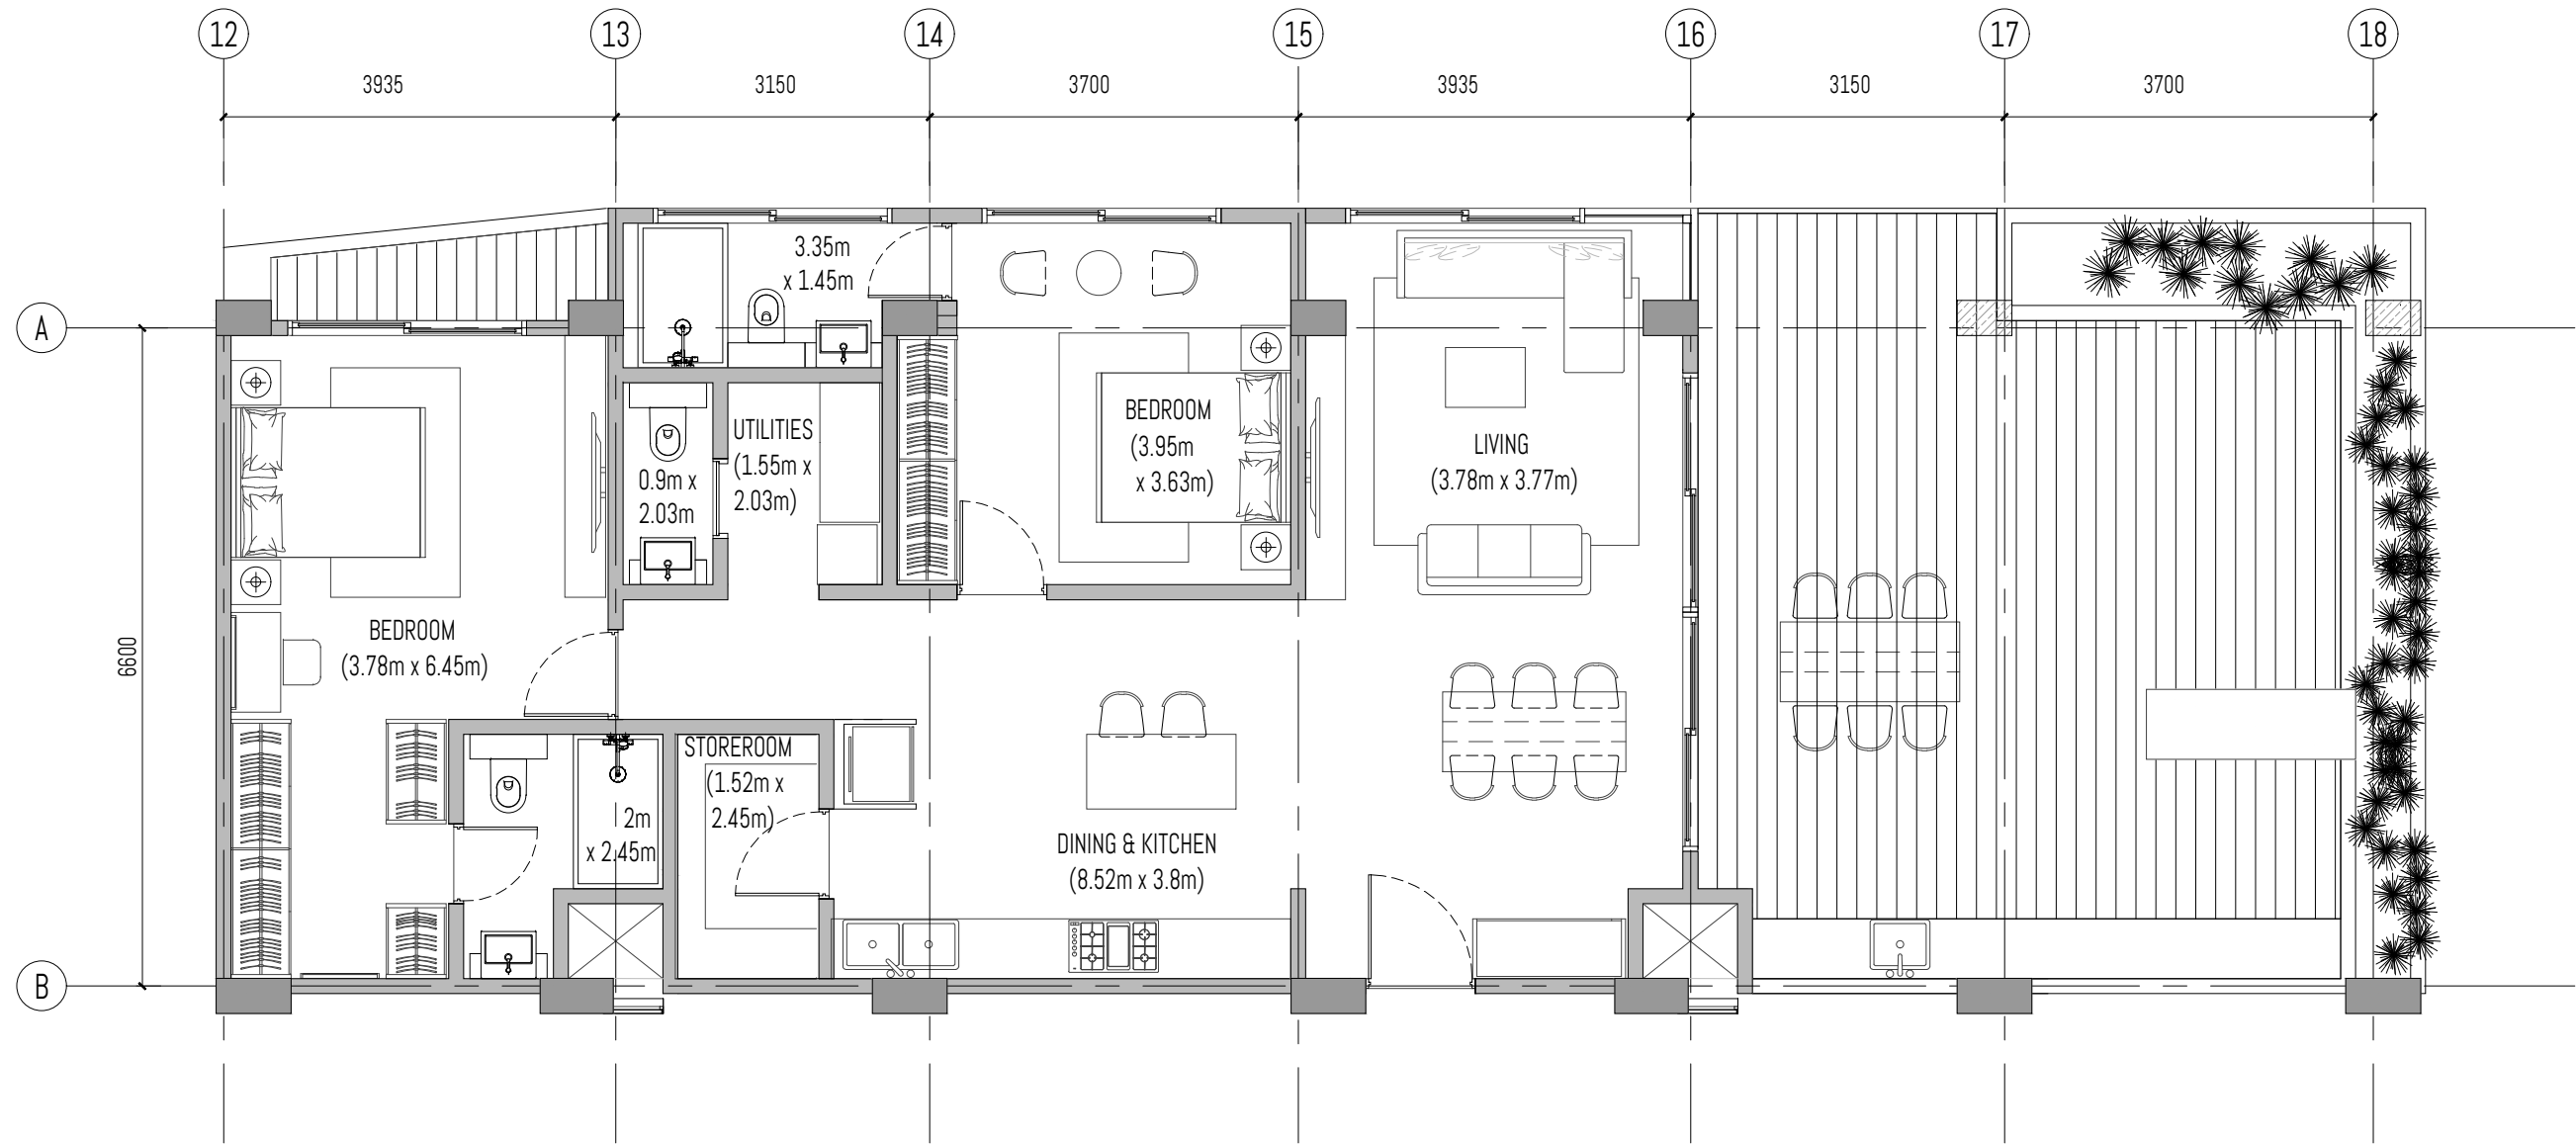


Unit # 09-04A

SALEABLE AREA = 172.46 sq.m.
 APARTMENT AREA = 111.84 sq.m.
 TERRACE AREA = 60.62sq.m.

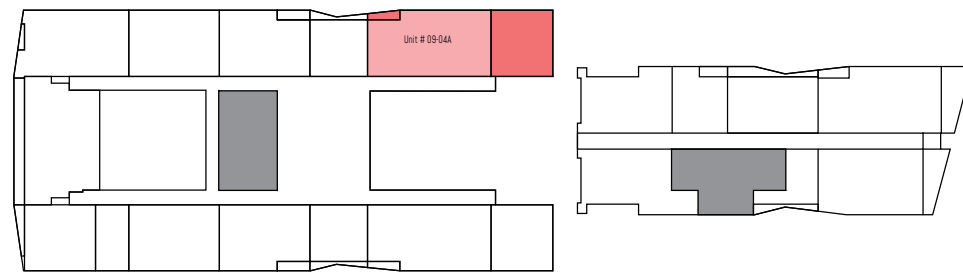

LEVEL 9

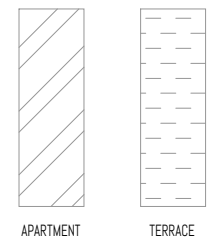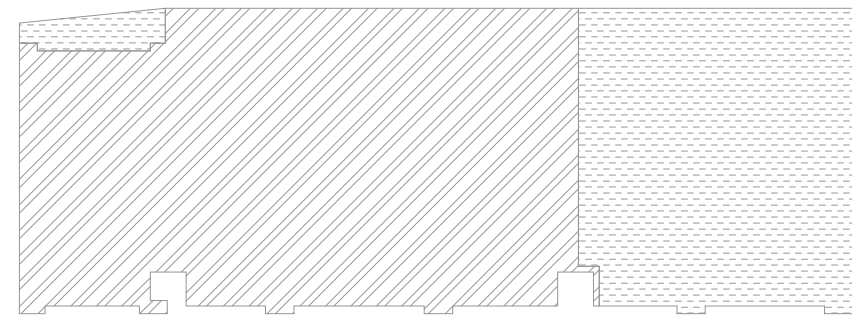

PROJECT: PROPOSED 2 TOWERS OF APARTMENT UNITS W/ 2 BASEMENT PARKING

SUBJECT: BOTRACK LTD.

P.O BOX 47323-00800 NAIROBI

ALL DESIGNS ARE THE SOLE PROPERTY OF WAVE AND CANNOT BE USED WITHOUT THEIR WRITTEN PERMISSION.
 - ALL PRINTS, SPECIFICATIONS AND THEIR COPYRIGHT ARE THE PROPERTY OF WAVE AND SHALL BE RETURNED ON COMPLETION OF WORK.
 - DO NOT SCALE DRAWINGS.
 - CONTRACTORS MUST CHECK AND VERIFY ALL DIMENSIONS ON SITE AND TO NOTIFY THIS OFFICE OF ANY DISCREPANCIES PRIOR TO CARRYING OUT ANY WORKS. WRITTEN PERMISSIONS TAKE PRECEDENCE OVER SCALED DIMENSIONS. HAVE BEING COPYRIGHT OF THESE DRAWINGS.
 - ANNOTATED DIMENSIONS TAKE PRECEDENCE OVER SCALED DIMENSIONS.
 - INDICATORS OR NOTES HAVE TO BE APPROVED AND AUTHORIZED BY WAVE BEFORE STARTING THE WORKS.
 - INDICATED MEP PROVISIONS, LAYOUTS, FITTINGS, ENGINEER'S & OR SPECIALIST'S DRAWINGS, DETAILS & OR SPECIFICATIONS AVAILABLE ARE TO BE CONSULTED PRIOR TO EXECUTION OF PROPOSALS.
 - WAVE SHALL BEAR NO RESPONSIBILITY SHOULD THERE BE WORKS THAT DO NOT COMPLY TO CONSULTANT'S OR SPECIALIST'S SPECIFICATIONS & OR STATUTORY REGULATIONS & SAFETY GUIDELINES.

DRAWING #:

REV #:

DRAWN BY:

SHEET #:

SKETCH #:

REV #:

CHECKED BY:

PROJECT #: 2002


SCALE: 1 : 75

DATE:

DESIGN CONSULTANT:


WAVE
 DESIGN CONSULTANTS PTE LTD
 114 lavender street #05-51
 338729 singapore

wave@wave.global
 +65 6646 7141


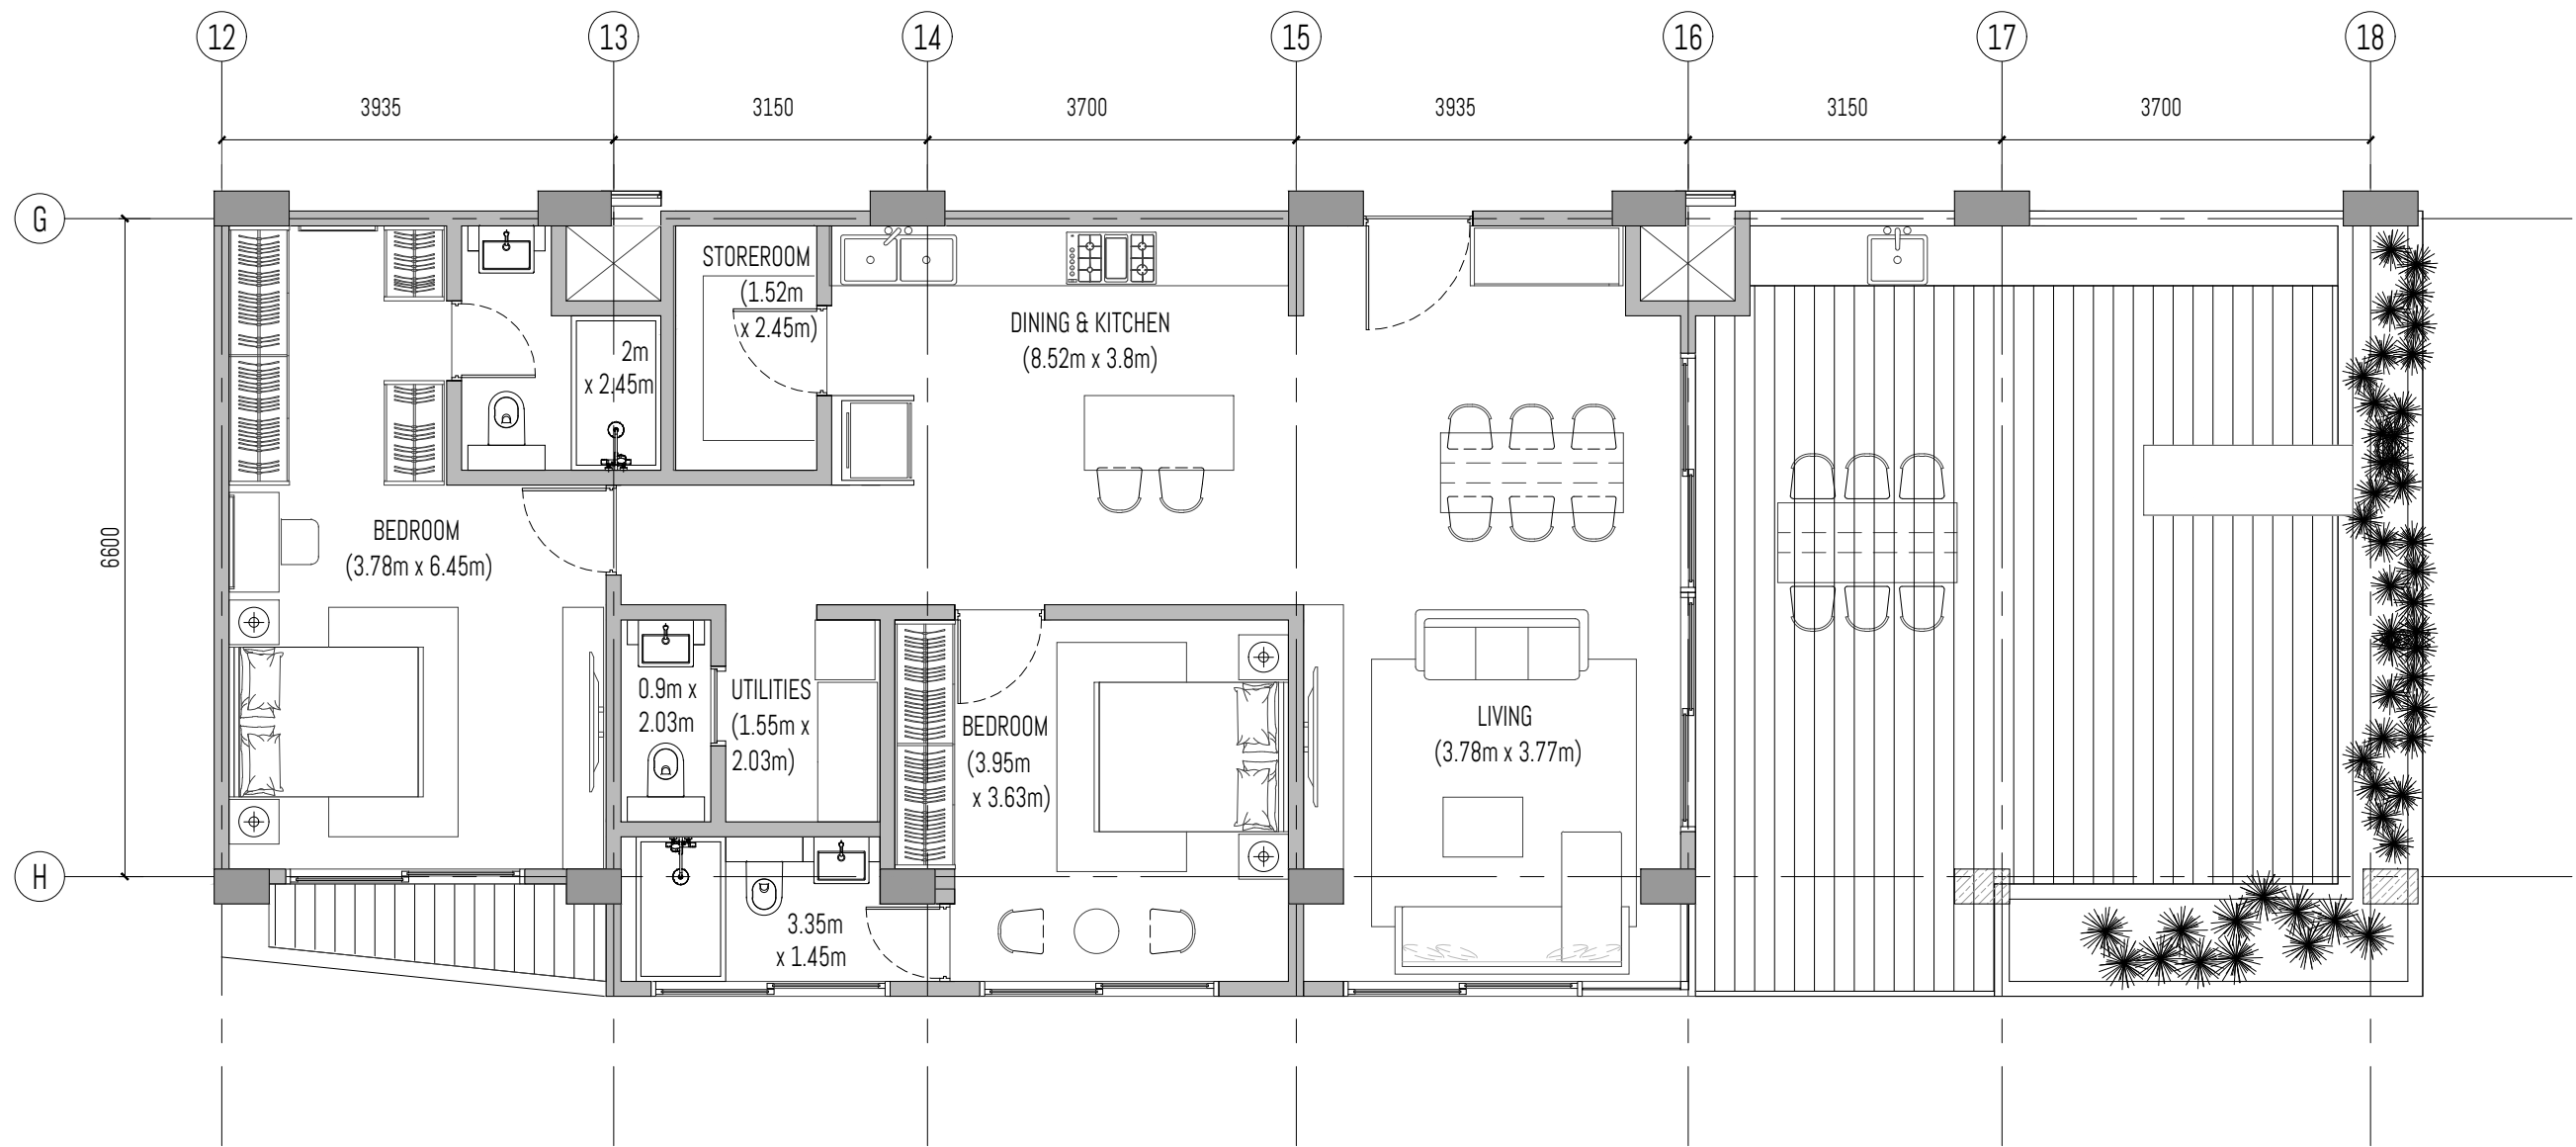


Unit # 09-11A

SALEABLE AREA = 171.7 sq.m.
 APARTMENT AREA = 111.08 sq.m.
 TERRACE AREA = 60.62sq.m.

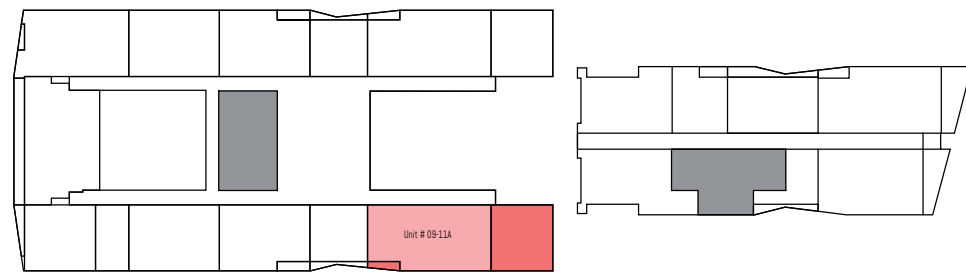

LEVEL 9

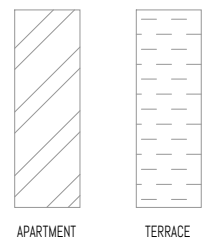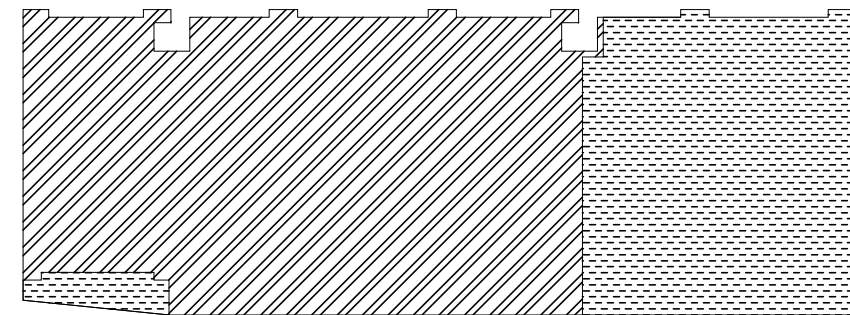

PROJECT: PROPOSED 2 TOWERS OF APARTMENT UNITS W/ 2 BASEMENT PARKING

SUBJECT: BOTRACK LTD.

P.O BOX 47323-00800 NAIROBI

ALL DESIGNS ARE THE SOLE PROPERTY OF WAVE AND CANNOT BE USED WITHOUT THEIR WRITTEN PERMISSION.
 ALL PRINTS, SPECIFICATIONS AND THEIR COPYRIGHT ARE THE PROPERTY OF WAVE AND SHALL BE RETURNED ON COMPLETION OF WORK.
 DO NOT SCALE DRAWINGS.
 CONTRACTORS MUST CHECK AND VERIFY ALL DIMENSIONS ON SITE AND TO NOTIFY THIS OFFICE OF ANY DISCREPANCIES PRIOR TO CARRYING OUT ANY WORKS. WRITTEN PERMISSIONS TAKE PRECEDENCE OVER SCALED DIMENSIONS. HAVE BEING COPYRIGHT OF THESE DRAWINGS.
 ANNOTATED DIMENSIONS TAKE PRECEDENCE OVER SCALED DIMENSIONS.
 INDICATORS OR EXTENS HAVE TO BE APPROVED AND AUTHORIZED BY WAVE BEFORE STARTING THE WORKS.
 INDICATED MEP PROVISIONS, LAYOUTS, FITTINGS, ENGINEER'S & OR SPECIALIST'S DRAWINGS, DETAILS & OR SPECIFICATIONS AVAILABLE ARE TO BE CONSULTED PRIOR TO EXECUTION OF PROPOSALS.
 WAVE SHALL BEAR NO RESPONSIBILITY CHECKS THESE BE WORKS THAT DO NOT COMPLY TO CONSULTANT'S OR SPECIALIST'S SPECIFICATIONS & OR STATUTORY REGULATIONS & SAFETY GUIDELINES.

DRAWING #:

REV #:

DRAWN BY:

SHEET #:

SKETCH #:

REV #:

CHECKED BY:

PROJECT #: 2002


SCALE: 1 : 75

DATE:

DESIGN CONSULTANT:


WAVE
 DESIGN CONSULTANTS PTE LTD
 114 lavender street #05-51
 338729 singapore

wave@wave.global
 +65 6646 7141


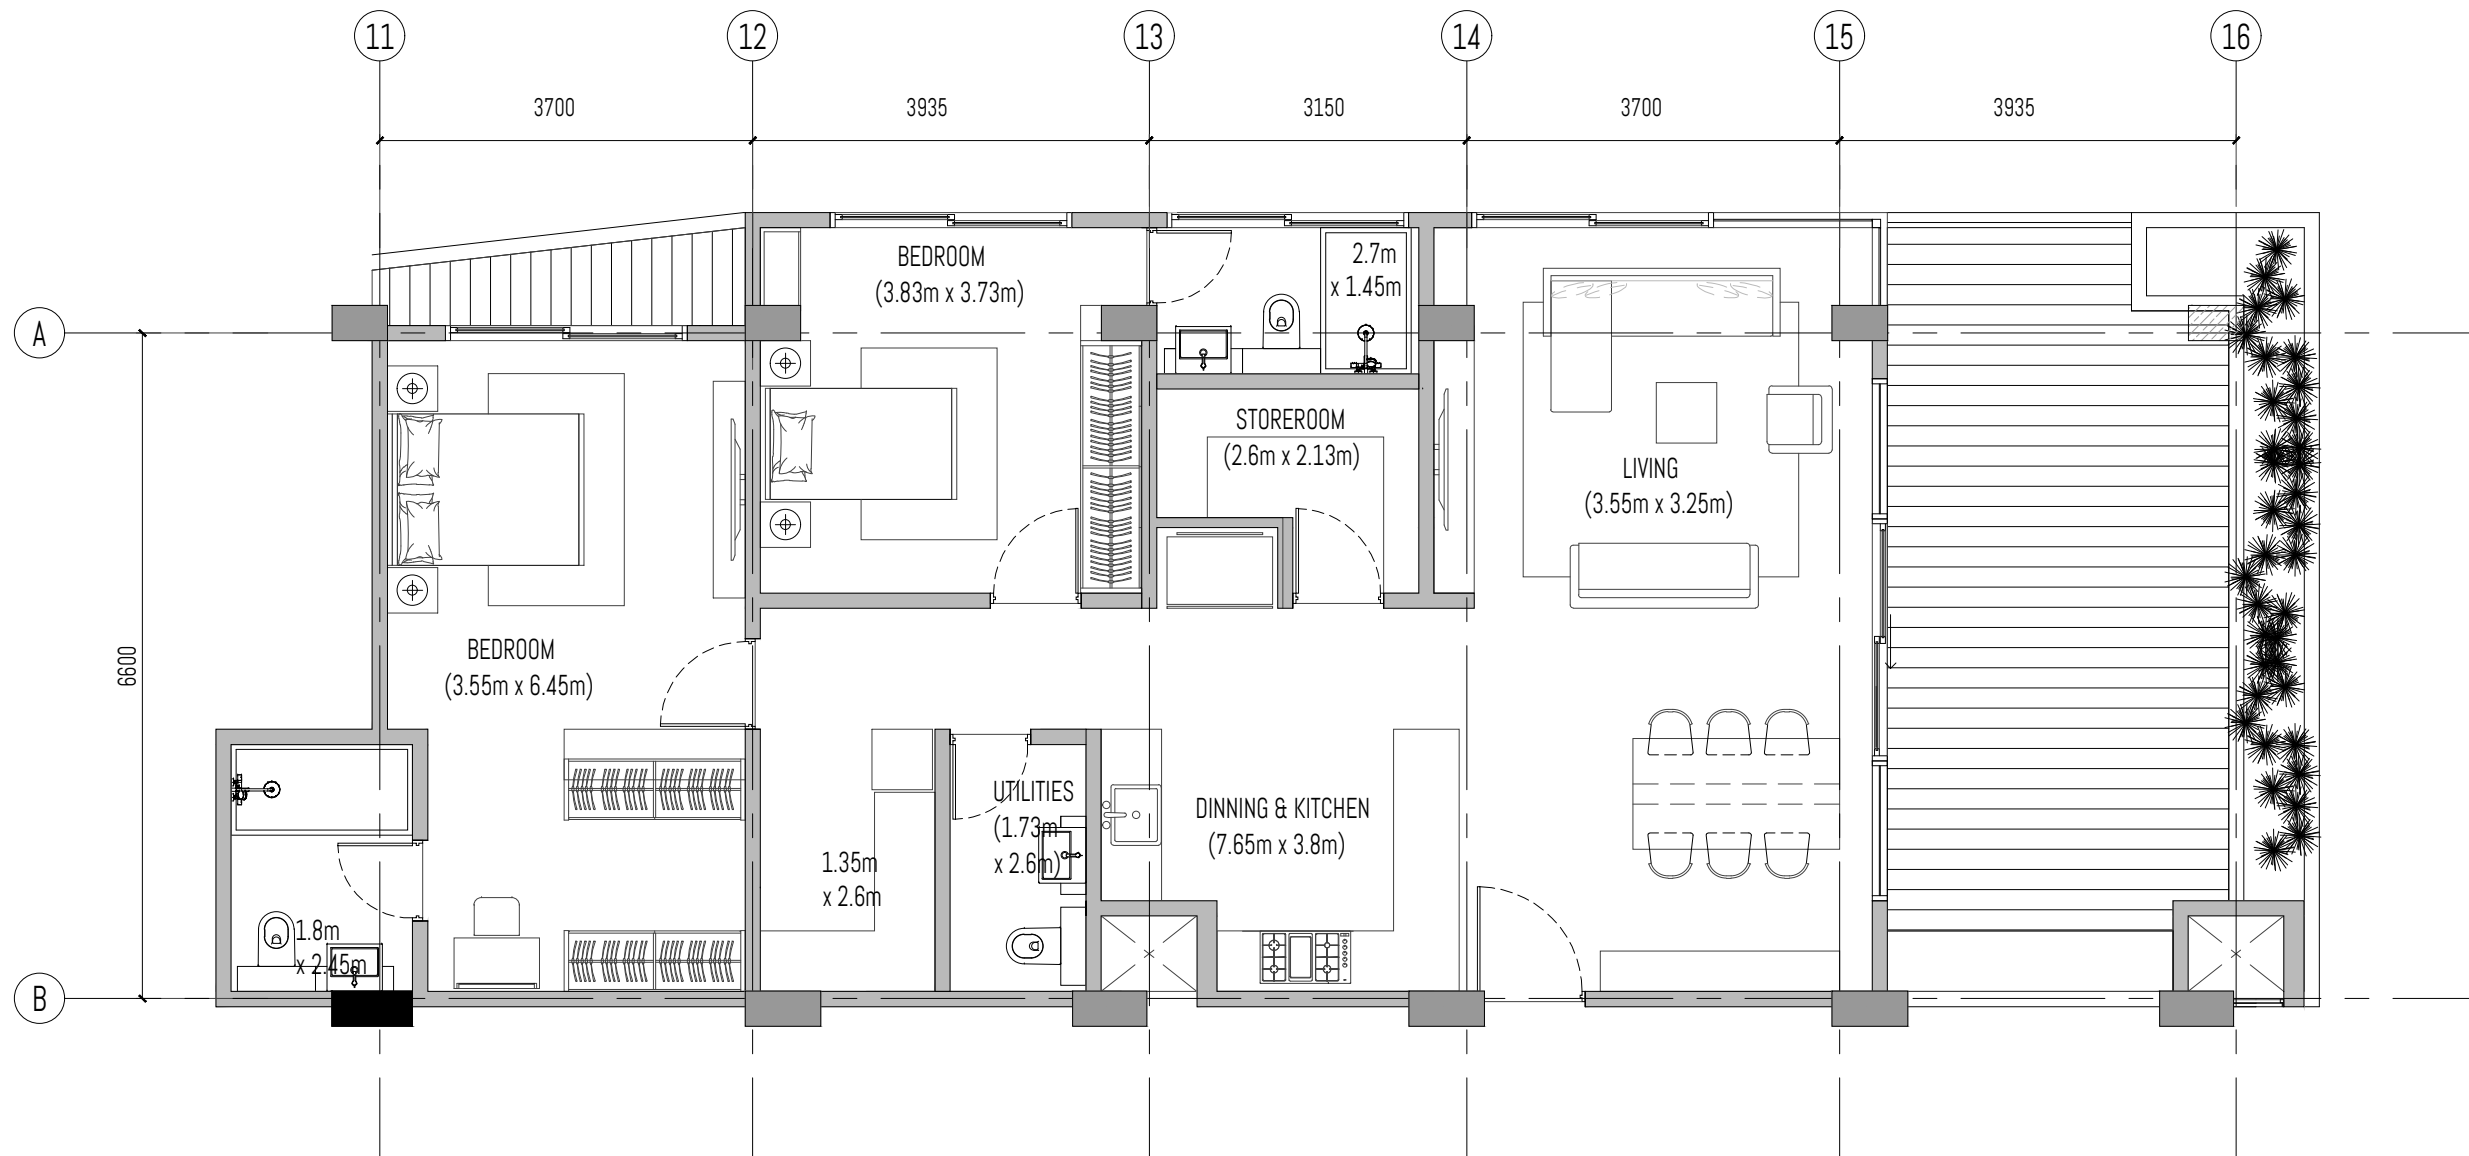


Unit # 10-03A

SALEABLE AREA = 153.77 sq.m.
 APARTMENT AREA = 117.87 sq.m.
 TERRACE AREA = 35.9 sq.m.

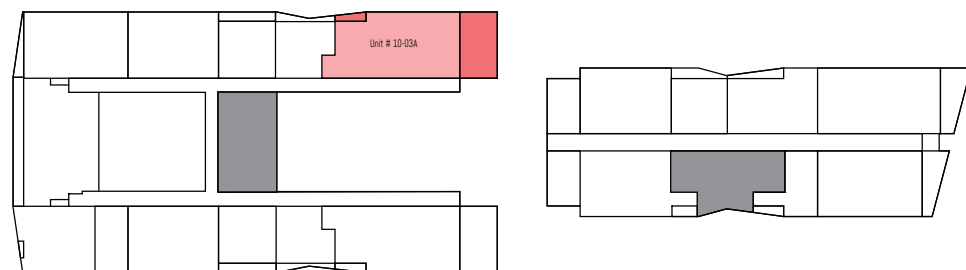

LEVEL 10

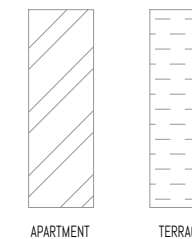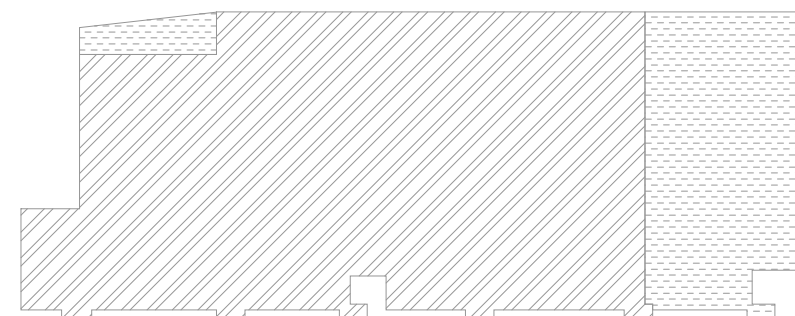

PROJECT: PROPOSED 2 TOWERS OF APARTMENT UNITS W/ 2 BASEMENT PARKING

SUBJECT: BOTRACK LTD.

P.O BOX 47323-00800 NAIROBI

ALL DESIGNS ARE THE SOLE PROPERTY OF WAVE AND CANNOT BE USED WITHOUT THEIR WRITTEN PERMISSION.
 - ALL PRINTS, SPECIFICATIONS AND THEIR COPYRIGHT ARE THE PROPERTY OF WAVE AND SHALL BE RETURNED ON COMPLETION OF WORK.
 - DO NOT SCALE DRAWINGS.
 - CONTRACTORS MUST CHECK AND VERIFY ALL DIMENSIONS ON SITE AND TO NOTIFY THIS OFFICE OF ANY DISCREPANCIES PRIOR TO CARRYING OUT ANY WORKS. WRITTEN PERMISSIONS TAKE PRECEDENCE OVER SCALED DIMENSIONS. HAVE THE SIGNATURE OF THESE DRAWINGS.
 - ANNOTATED DIMENSIONS TAKE PRECEDENCE OVER SCALED DIMENSIONS.
 - INDICATED DIMENSIONS HAVE TO BE APPROVED AND AUTHORIZED BY WAVE BEFORE STARTING THE WORKS.
 - INDICATED MEP PROVISIONS, LAYOUTS, FITTINGS, ENGINEER'S & OR SPECIALIST'S DRAWINGS, DETAILS & OR SPECIFICATIONS AVAILABLE ARE TO BE CONSULTED PRIOR TO EXECUTION OF PROPOSALS.
 - WAVE SHALL BEAR NO RESPONSIBILITY SHOULD THERE BE WORKS THAT DO NOT COMPLY TO CONSULTANT'S OR SPECIALIST'S SPECIFICATIONS & OR STATUTORY REGULATIONS & SAFETY GUIDELINES.

DRAWING #:

REV #:

DRAWN BY:

SHEET #:

SKETCH #:

REV #:

CHECKED BY:

PROJECT #: 2002

SCALE: 1 : 75


DATE:

DESIGN CONSULTANT:

WAVE
 DESIGN CONSULTANTS PTE LTD
 114 lavender street #05-51
 338729 singapore


wave@wave.global
 +65 6646 7141




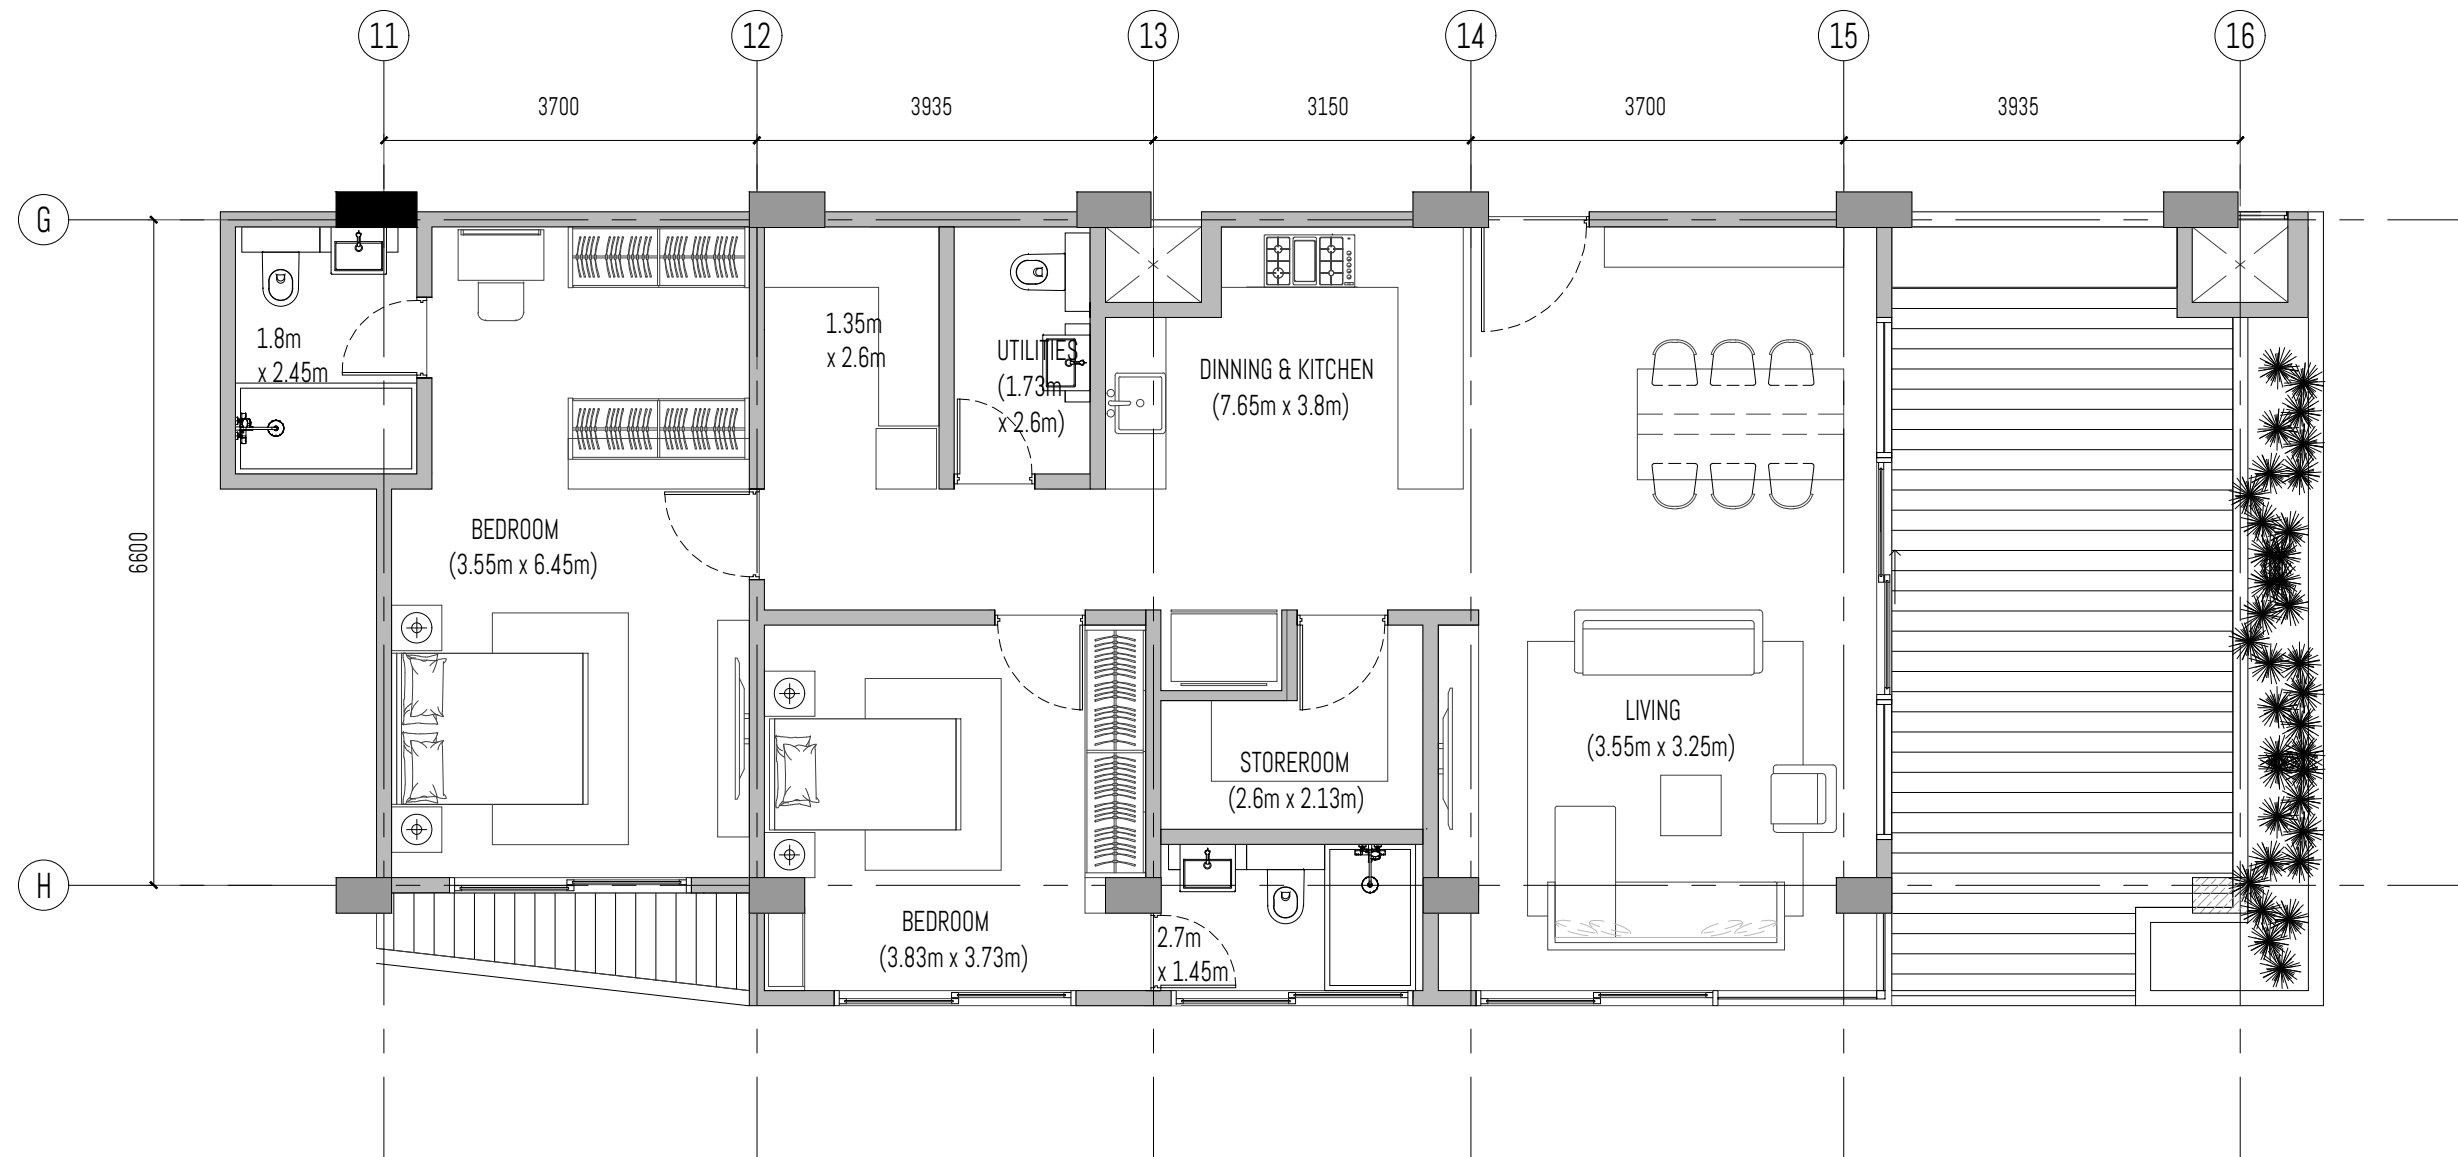


Unit # 10-09A

SALEABLE AREA = 153.79 sq.m.
 APARTMENT AREA = 117.88 sq.m.
 TERRACE AREA = 35.91 sq.m.

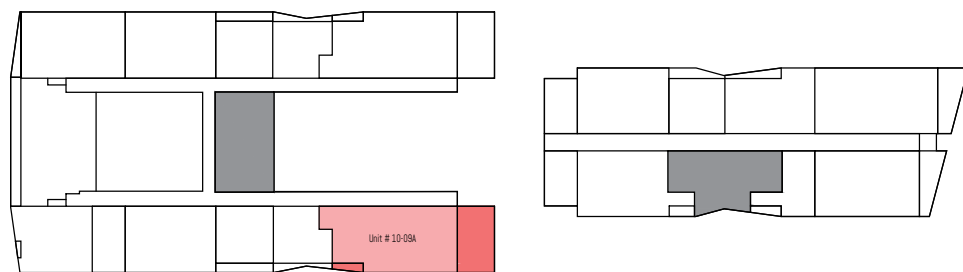

LEVEL 10

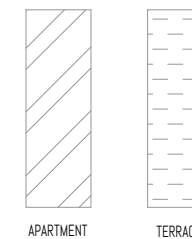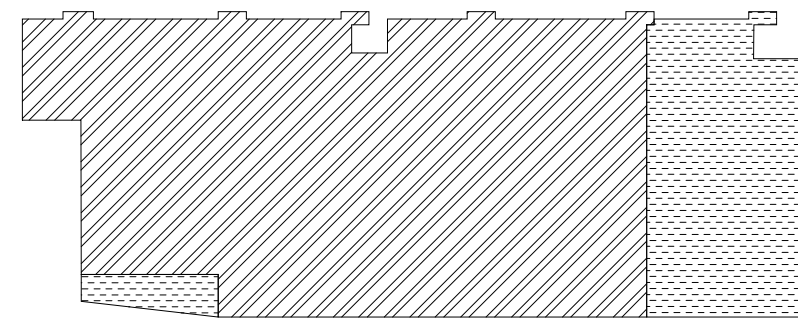

PROJECT: PROPOSED 2 TOWERS OF APARTMENT UNITS W/ 2 BASEMENT PARKING

SUBJECT: BOTRACK LTD.

P.O BOX 47323-00800 NAIROBI

ALL DESIGNS ARE THE SOLE PROPERTY OF WAVE AND CANNOT BE USED WITHOUT THEIR WRITTEN PERMISSION.
 ALL PRINTS, SPECIFICATIONS AND THEIR COPYRIGHT ARE THE PROPERTY OF WAVE AND SHALL BE RETURNED ON COMPLETION OF WORK.
 DO NOT SCALE DRAWINGS.
 CONTRACTORS MUST CHECK AND VERIFY ALL DIMENSIONS ON SITE AND TO NOTIFY THIS OFFICE OF ANY DISCREPANCIES PRIOR TO CARRYING OUT ANY WORKS. WRITTEN PERMISSIONS TAKE PRECEDENCE OVER SCALED DIMENSIONS. WAVE BEING COPYRIGHT OF THESE DRAWINGS.
 ANNOTATED DIMENSIONS TAKE PRECEDENCE OVER SCALED DIMENSIONS.
 INDICATIONS ON EXTERIOR HAVE TO BE APPROVED AND AUTHORIZED BY WAVE BEFORE STARTING THE WORKS.
 INDICATED MEP PROVISIONS, LAYOUTS, FITTINGS, ENGINEER'S & OR SPECIALIST'S DRAWINGS, DETAILS & OR SPECIFICATIONS AVAILABLE ARE TO BE CONSULTED PRIOR TO EXECUTION OF PROPOSALS.
 WAVE SHALL BEAR NO RESPONSIBILITY CHECKED THESE BE WORKS THAT DO NOT COMPLY TO CONSULTANT'S OR SPECIALIST'S SPECIFICATIONS & OR STATUTORY REGULATIONS & SAFETY GUIDELINES.

DRAWING #:

REV #:

DRAWN BY:

SHEET #:

SKETCH #:

REV #:

CHECKED BY:

PROJECT #: 2002

SCALE: 1 : 75


DATE:

DESIGN CONSULTANT:

WAVE
 DESIGN CONSULTANTS PTE LTD
 114 lavender street #05-51
 338729 singapore


wave@wave.global
 +65 6646 7141




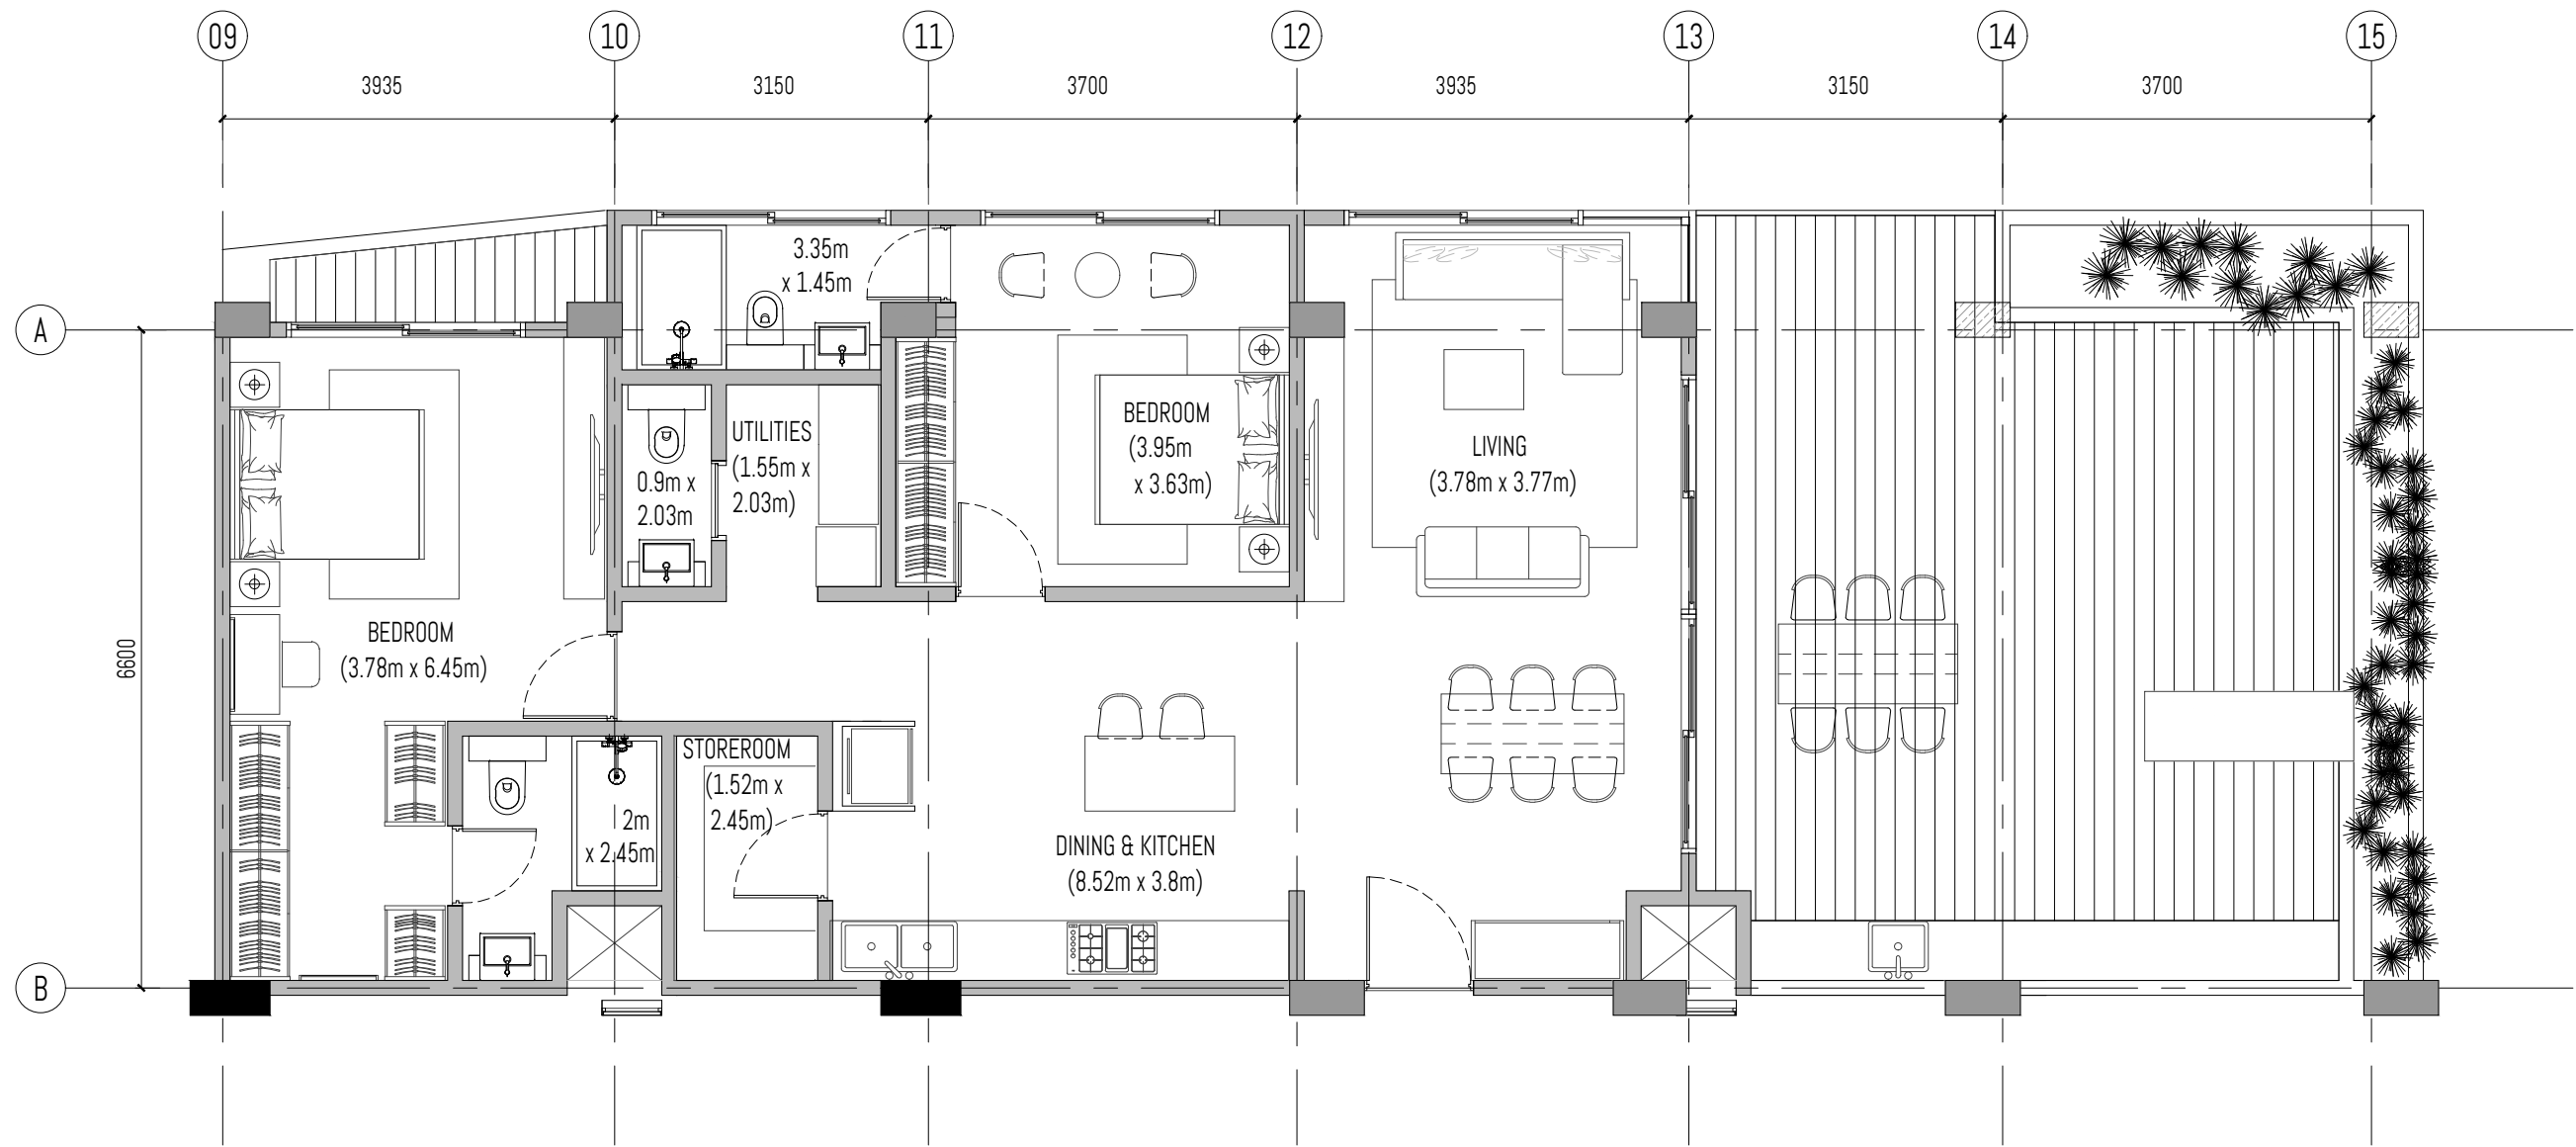


Unit # 11-02A

SALEABLE AREA = 173.03 sq.m.
 APARTMENT AREA = 112.11 sq.m.
 TERRACE AREA = 60.92sq.m.

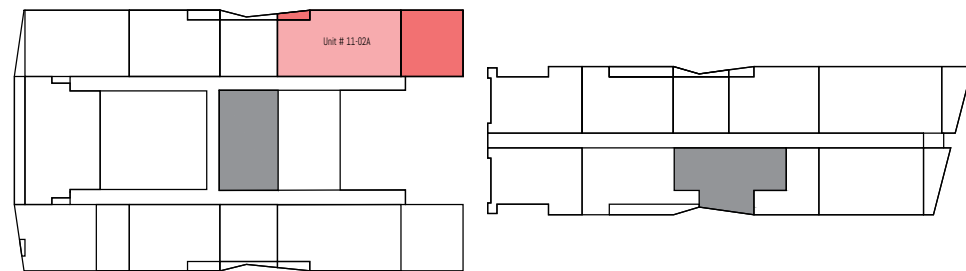

LEVEL 11

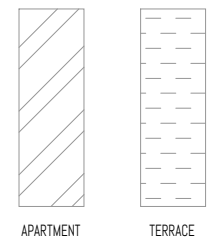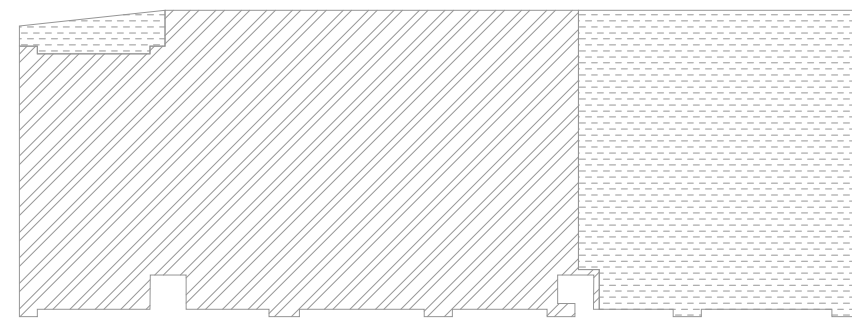

PROJECT: PROPOSED 2 TOWERS OF APARTMENT UNITS W/ 2 BASEMENT PARKING

SUBJECT: BOTRACK LTD.

P.O BOX 47323-00800 NAIROBI

ALL DESIGNS ARE THE SOLE PROPERTY OF WAVE AND CANNOT BE USED WITHOUT THEIR WRITTEN PERMISSION.
 - ALL PRINTS, SPECIFICATIONS AND THEIR COPYRIGHT ARE THE PROPERTY OF WAVE AND SHALL BE RETURNED ON COMPLETION OF WORK.
 - DO NOT SCALE DRAWINGS.
 - CONTRACTORS MUST CHECK AND VERIFY ALL DIMENSIONS ON SITE AND TO NOTIFY THIS OFFICE OF ANY DISCREPANCIES PRIOR TO CARRYING OUT ANY WORKS. WRITTEN PERMISSIONS TAKE PRECEDENCE OVER SCALED DIMENSIONS. HAVE THE CARE OF THESE DRAWINGS.
 - ANNOTATED DIMENSIONS TAKE PRECEDENCE OVER SCALED DIMENSIONS.
 - INDICATIONS ON DRAWINGS HAVE TO BE APPROVED AND AUTHORIZED BY WAVE BEFORE STARTING THE WORKS.
 - INDICATED MEP PROVISIONS, LAYOUTS, FITTINGS, ENGINEER'S & OR SPECIALIST'S DRAWINGS, DETAILS & OR SPECIFICATIONS AVAILABLE ARE TO BE CONSULTED PRIOR TO EXECUTION OF PROPOSALS.
 - WAVE SHALL BEAR NO RESPONSIBILITY CHECKED THESE BE WORKS THAT DO NOT COMPLY TO CONSULTANT'S OR SPECIALIST'S SPECIFICATIONS & OR STATUTORY REGULATIONS & SAFETY GUIDELINES.

DRAWING #:

REV #:

DRAWN BY:

SHEET #:

SKETCH #:

REV #:

CHECKED BY:

PROJECT #: 2002

SCALE: 1 : 75


DATE:

DESIGN CONSULTANT:

WAVE
 DESIGN CONSULTANTS PTE LTD
 114 lavender street #05-51
 338729 singapore


wave@wave.global
 +65 6646 7141




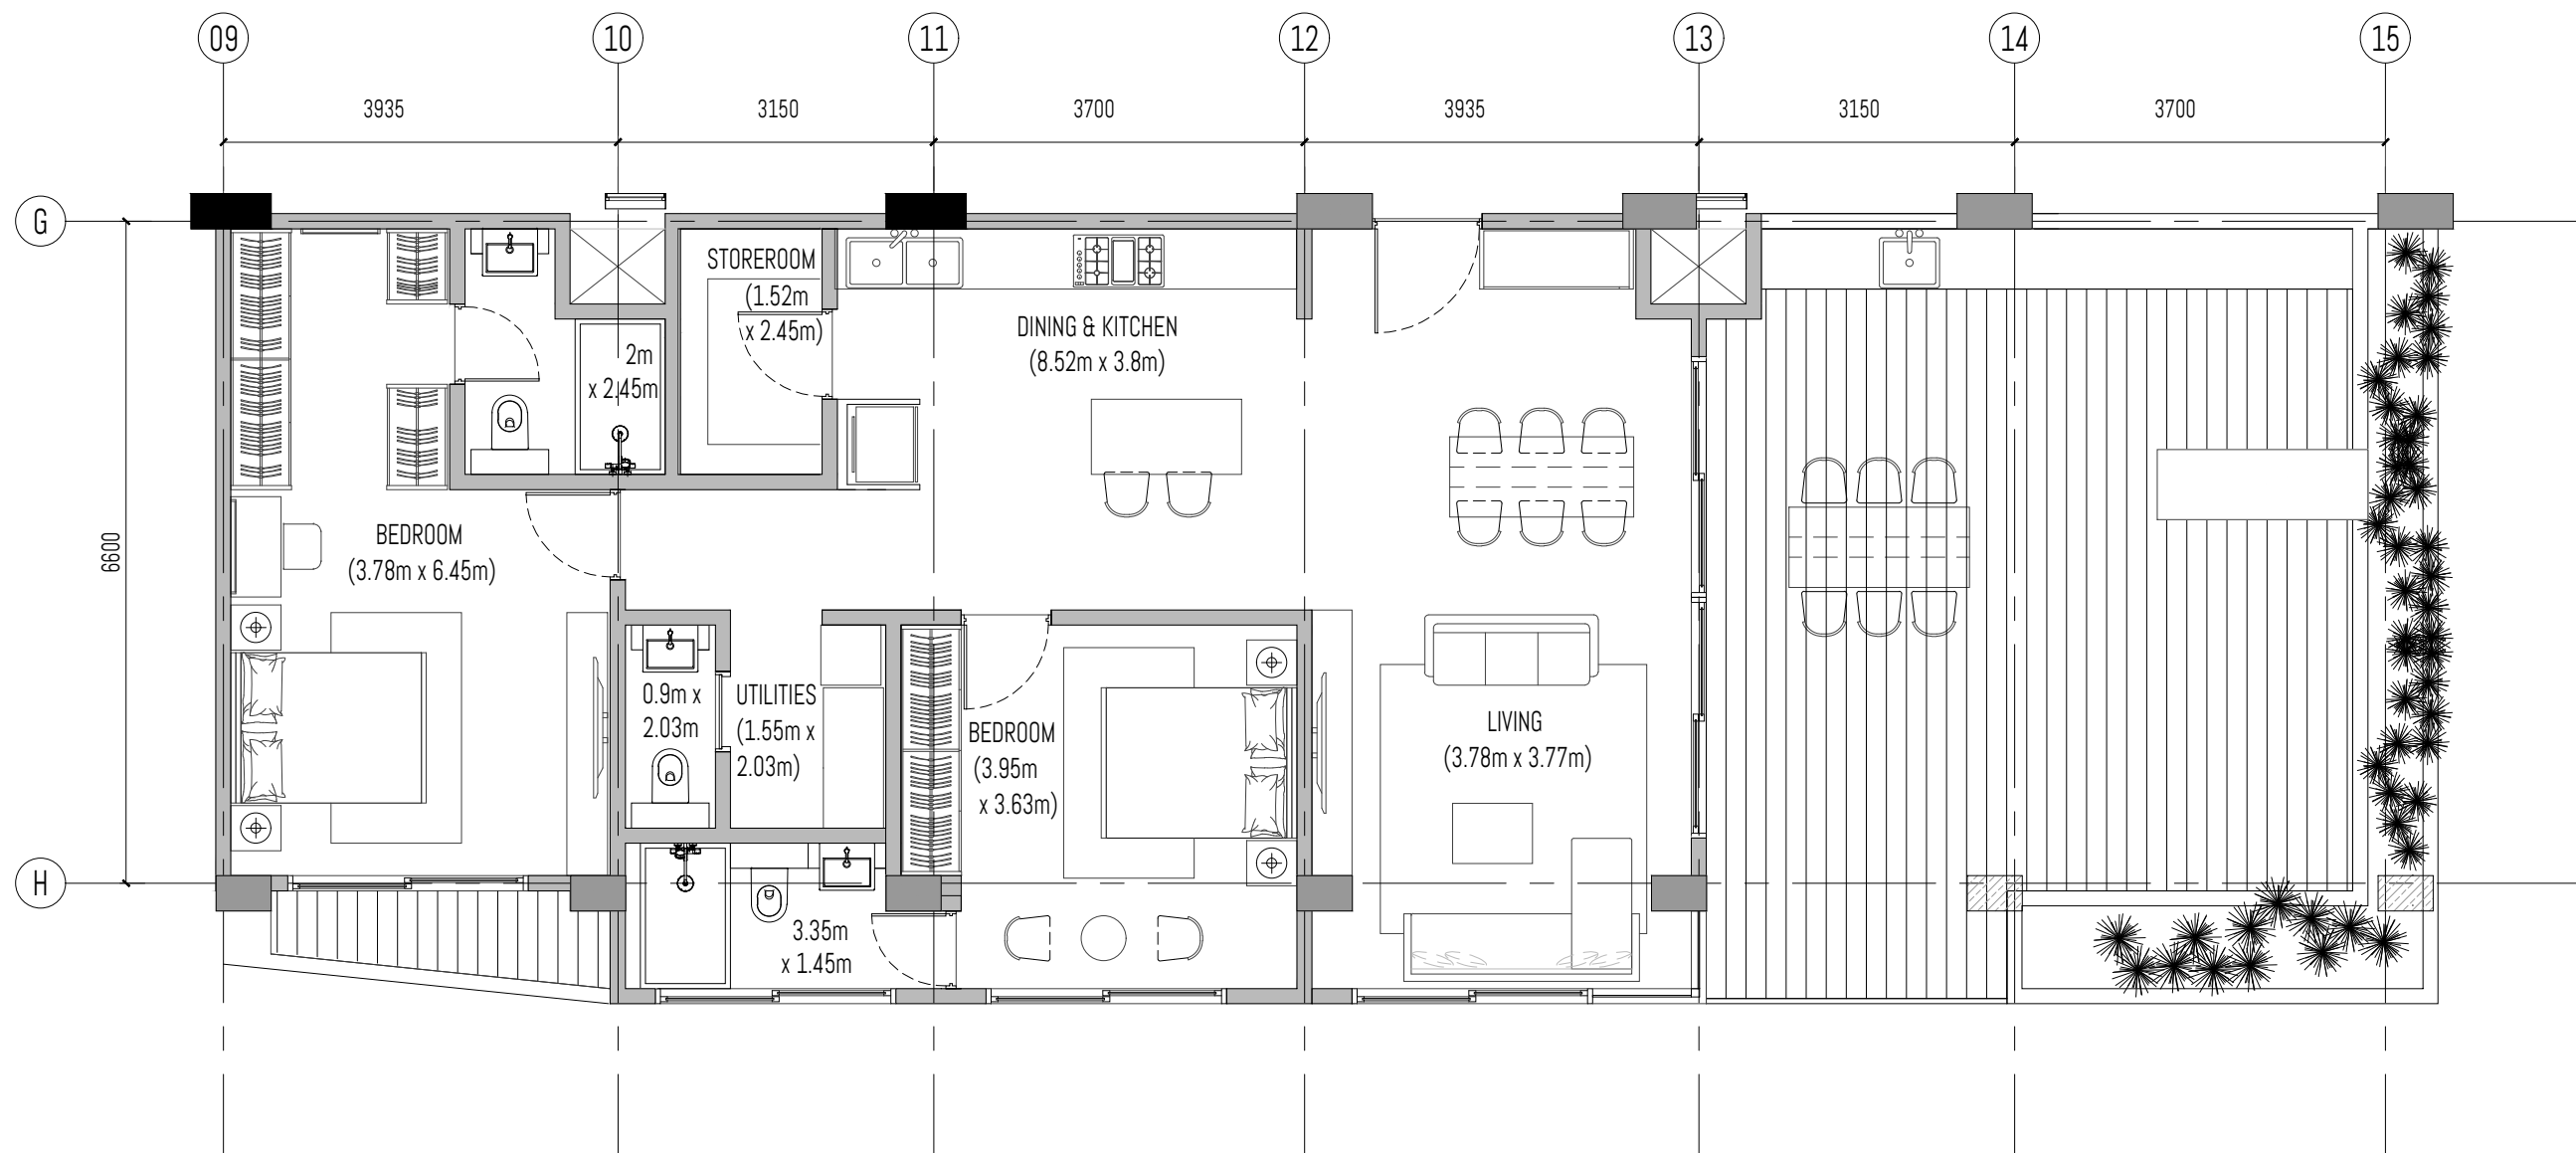


Unit # 11-06A

SALEABLE AREA = 171.50 sq.m.
 APARTMENT AREA = 111.08 sq.m.
 TERRACE AREA = 60.65 sq.m.

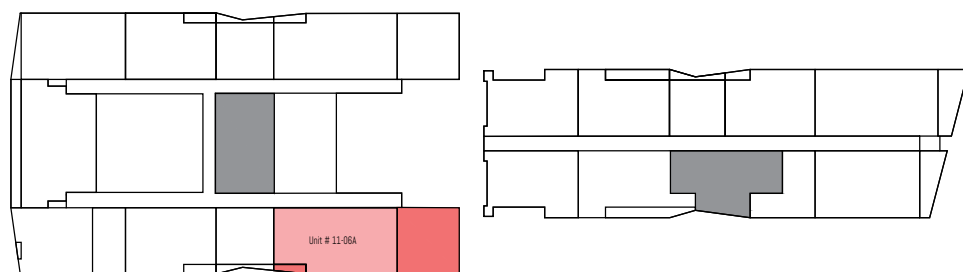

LEVEL 11

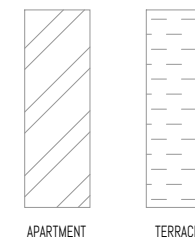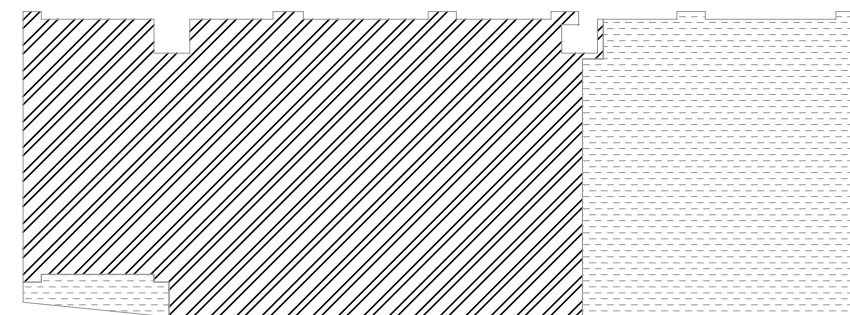

PROJECT: PROPOSED 2 TOWERS OF APARTMENT UNITS W/ 2 BASEMENT PARKING

SUBJECT: BOTRACK LTD.

P.O BOX 47323-00800 NAIROBI

ALL DESIGNS ARE THE SOLE PROPERTY OF WAVE AND CANNOT BE USED WITHOUT THEIR WRITTEN PERMISSION.
 - ALL PRINTS, SPECIFICATIONS AND THEIR COPYRIGHT ARE THE PROPERTY OF WAVE AND SHALL BE RETURNED ON COMPLETION OF WORK.
 - DO NOT SCALE DRAWINGS.
 - CONTRACTORS MUST CHECK AND VERIFY ALL DIMENSIONS ON SITE AND TO NOTIFY THIS OFFICE OF ANY DISCREPANCIES PRIOR TO CARRYING OUT ANY WORKS. WRITTEN PERMISSIONS TAKE PRECEDENCE OVER SCALED DIMENSIONS. WAVE BEARS COPYRIGHT OF THESE DRAWINGS.
 - ANNOTATED DIMENSIONS TAKE PRECEDENCE OVER SCALED DIMENSIONS.
 - INDICATORS OR EXTENS HAVE TO BE APPROVED AND AUTHORIZED BY WAVE BEFORE STARTING THE WORKS.
 - INDICATED MEP PROVISIONS, LAYOUTS, FITTINGS, ENGINEER'S & OR SPECIALIST'S DRAWINGS, DETAILS & OR SPECIFICATIONS AVAILABLE ARE TO BE CONSULTED PRIOR TO EXECUTION OF PROPOSALS.
 - WAVE SHALL BEAR NO RESPONSIBILITY CHECKS THESE BE WORKS THAT DO NOT COMPLY TO CONSULTANT'S OR SPECIALIST'S SPECIFICATIONS & OR STATUTORY REGULATIONS & SAFETY GUIDELINES.

DRAWING #:

REV #:

DRAWN BY:

SHEET #:

SKETCH #:

REV #:

CHECKED BY:

PROJECT #: 2002

SCALE: 1 : 75


DATE:

DESIGN CONSULTANT:

WAVE
 DESIGN CONSULTANTS PTE LTD
 114 lavender street #05-51
 338729 singapore


wave@wave.global
 +65 6646 7141



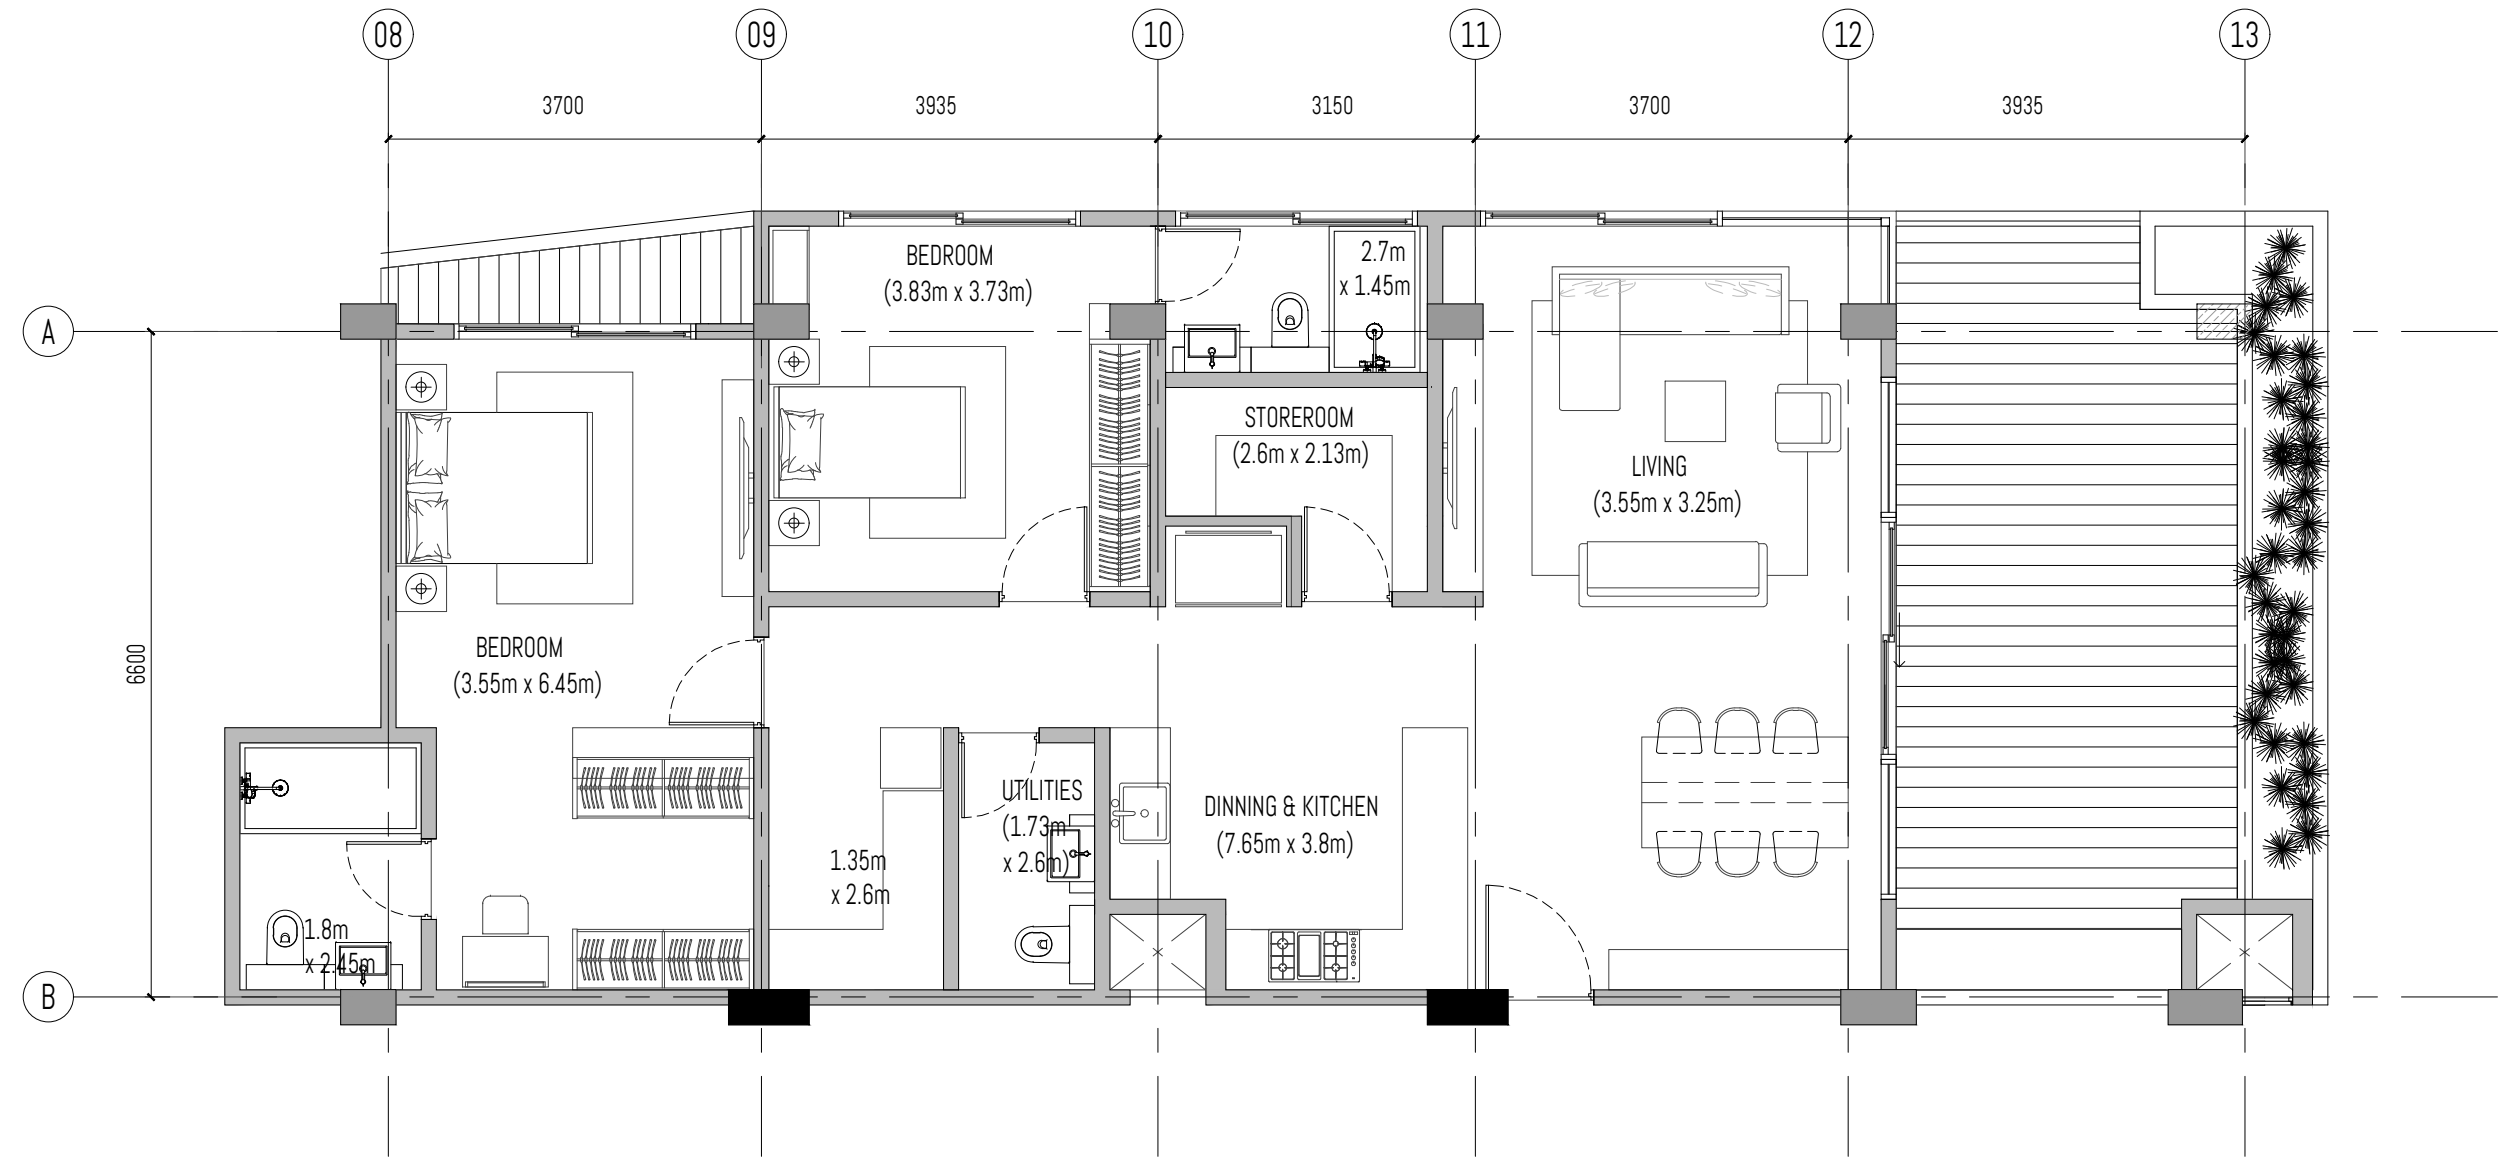


Unit # 12-02A

SALEABLE AREA = 153.54 sq.m.
 APARTMENT AREA = 117.66 sq.m.
 TERRACE AREA = 35.88 sq.m.

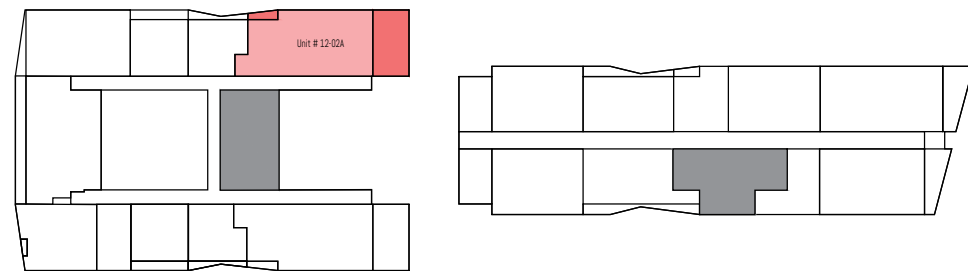

LEVEL 12

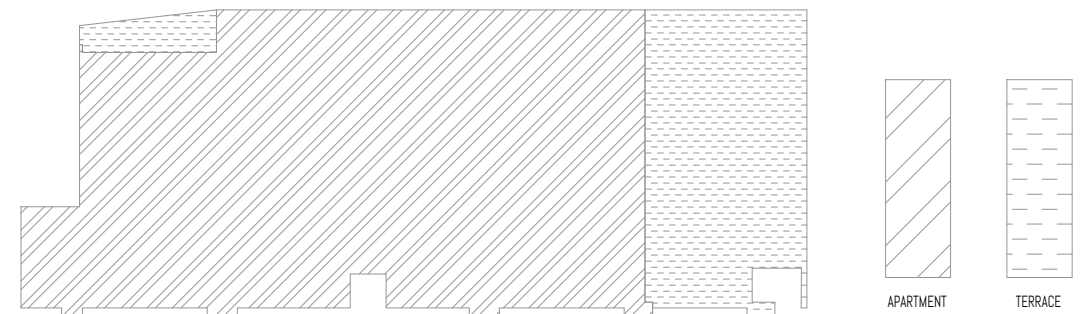

PROJECT: PROPOSED 2 TOWERS OF APARTMENT UNITS W/ 2 BASEMENT PARKING

SUBJECT: BOTRACK LTD.

P.O BOX 47323-00800 NAIROBI

ALL DESIGNS ARE THE SOLE PROPERTY OF WAVE AND CANNOT BE USED WITHOUT THEIR WRITTEN PERMISSION.
 ALL PRINTS, SPECIFICATIONS AND THEIR COPYRIGHT ARE THE PROPERTY OF WAVE AND SHALL BE RETURNED ON COMPLETION OF WORK.
 DO NOT SCALE DRAWINGS.
 CONTRACTORS MUST CHECK AND VERIFY ALL DIMENSIONS ON SITE AND TO NOTIFY THIS OFFICE OF ANY DISCREPANCIES PRIOR TO CARRYING OUT ANY WORKS. WRITTEN PERMISSIONS TAKE PRECEDENCE OVER SCALED DIMENSIONS. HAVE BE TAKEN COPYRIGHT OF THESE DRAWINGS.
 ANNOTATED DIMENSIONS TAKE PRECEDENCE OVER SCALED DIMENSIONS.
 INDICATIONS ON EXTERNS HAVE TO BE APPROVED AND AUTHORIZED BY WAVE BEFORE STARTING THE WORKS.
 INDICATED MEP PROVISIONS, LAYOUTS, FITTINGS, ENGINEER'S & OR SPECIALIST'S DRAWINGS, DETAILS & OR SPECIFICATIONS AVAILABLE ARE TO BE CONSULTED PRIOR TO EXECUTION OF PROPOSALS.
 WAVE SHALL BEAR NO RESPONSIBILITY CHECKS THESE BE WORKS THAT DO NOT COMPLY TO CONSULTANT'S OR SPECIALIST'S SPECIFICATIONS & OR STATUTORY REGULATIONS & SAFETY GUIDELINES.

DRAWING #:

REV #:

DRAWN BY:

SHEET #:

SKETCH #:

REV #:

CHECKED BY:

PROJECT #: 2002

SCALE: 1 : 75


DATE:

DESIGN CONSULTANT:

WAVE
 DESIGN CONSULTANTS PTE LTD
 114 lavender street #05-51
 338729 singapore


wave@wave.global
 +65 6646 7141



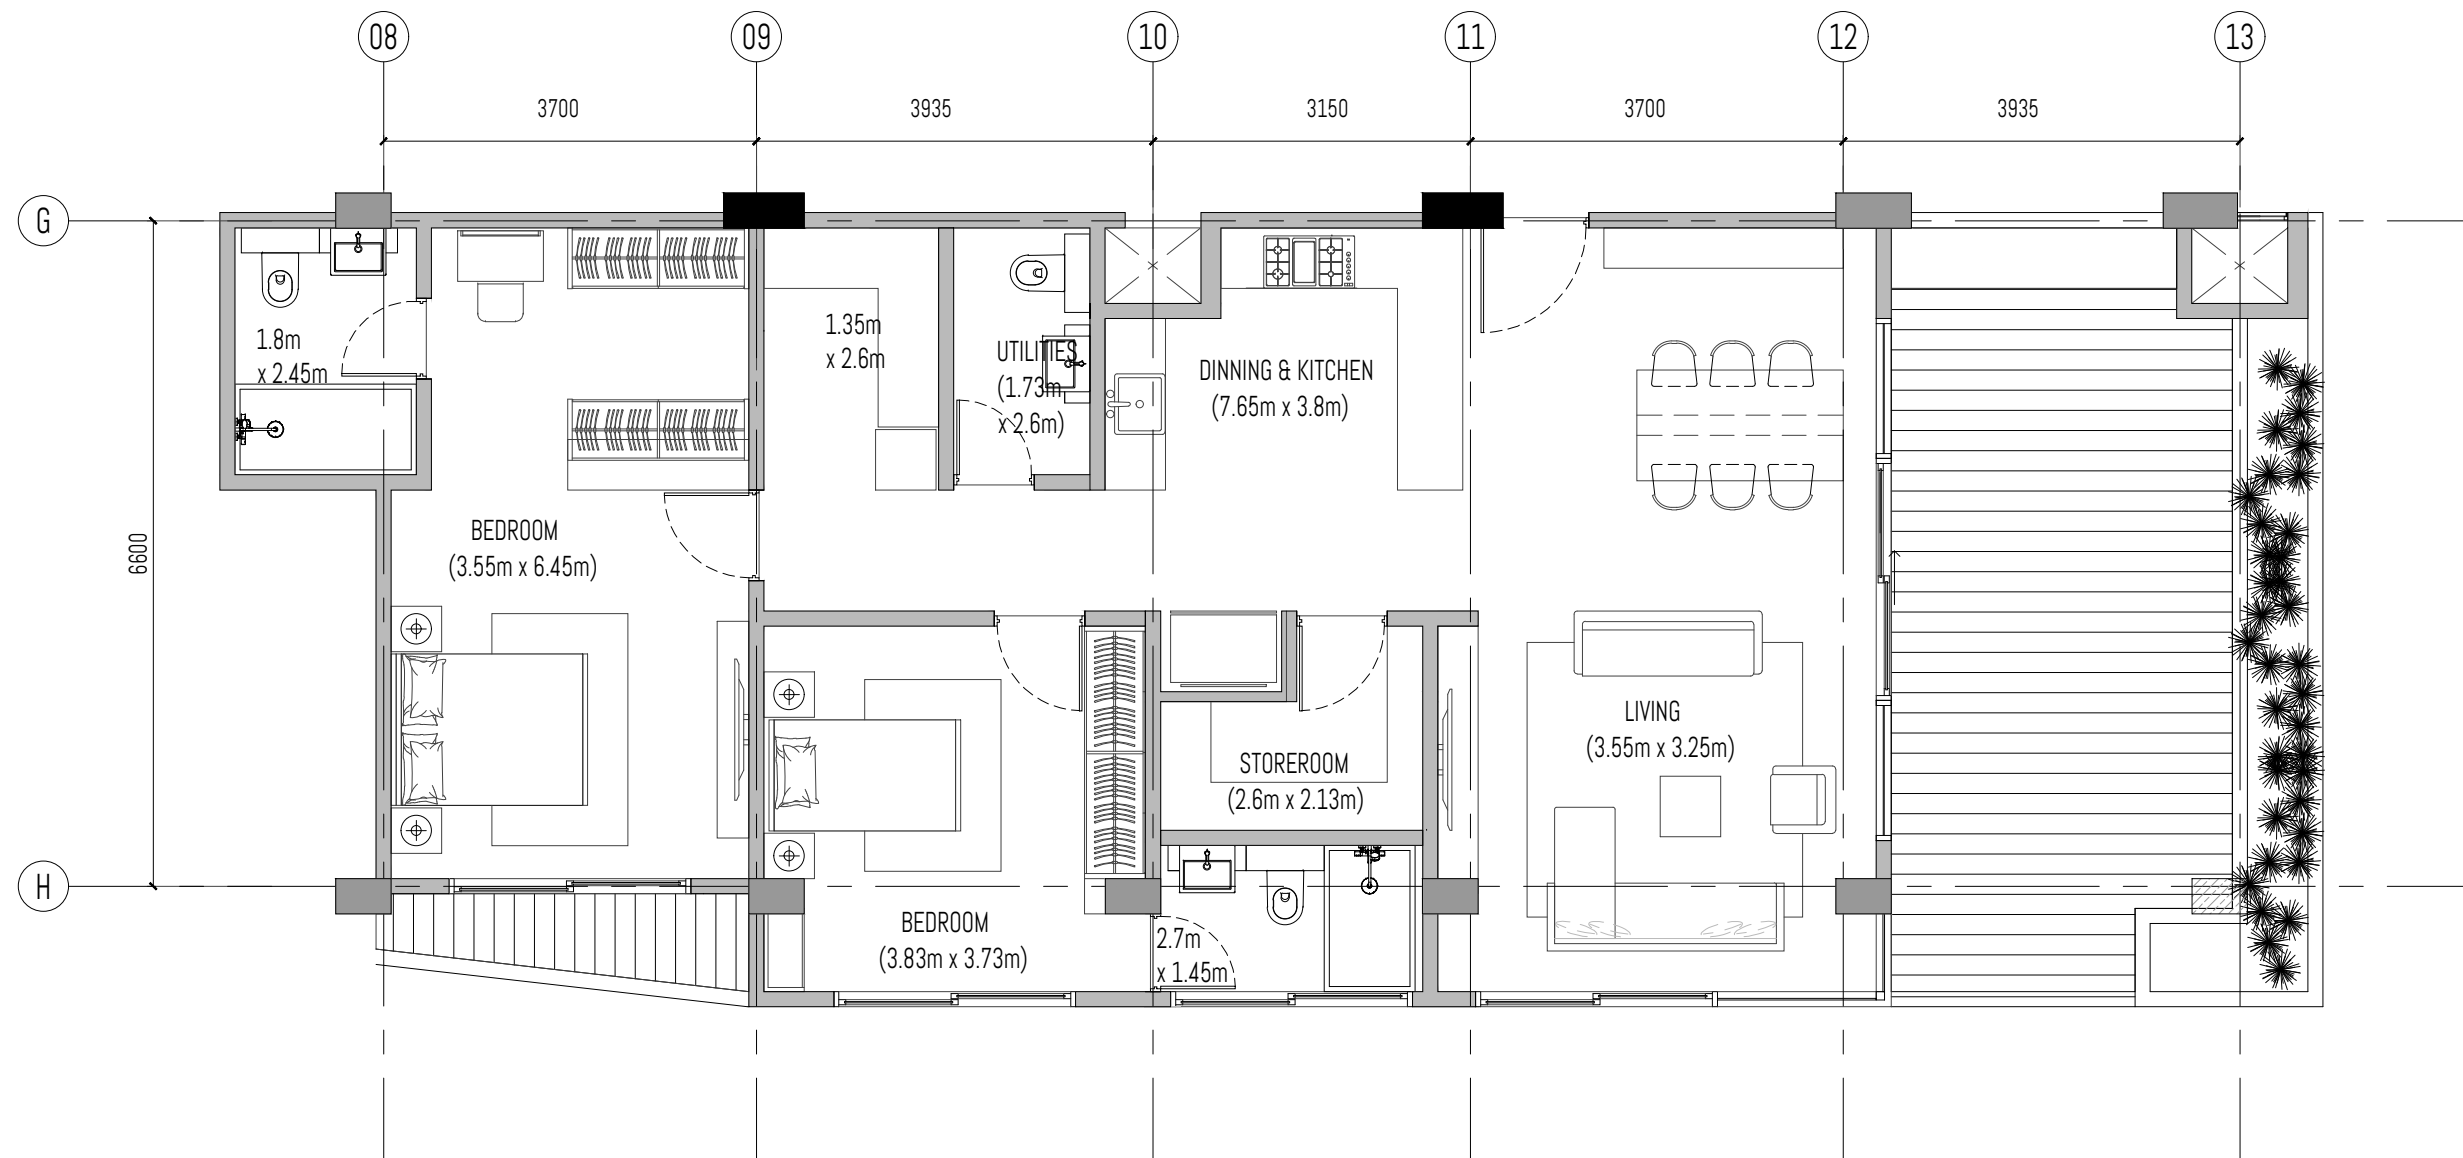


Unit # 12-06A

SALEABLE AREA = 153.59 sq.m.
 APARTMENT AREA = 117.63 sq.m.
 TERRACE AREA = 35.96 sq.m.

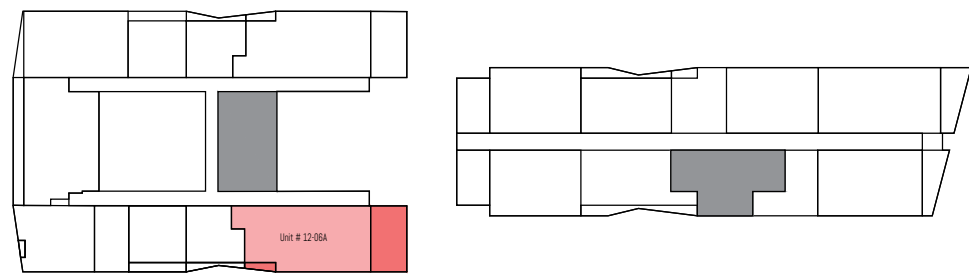

LEVEL 12

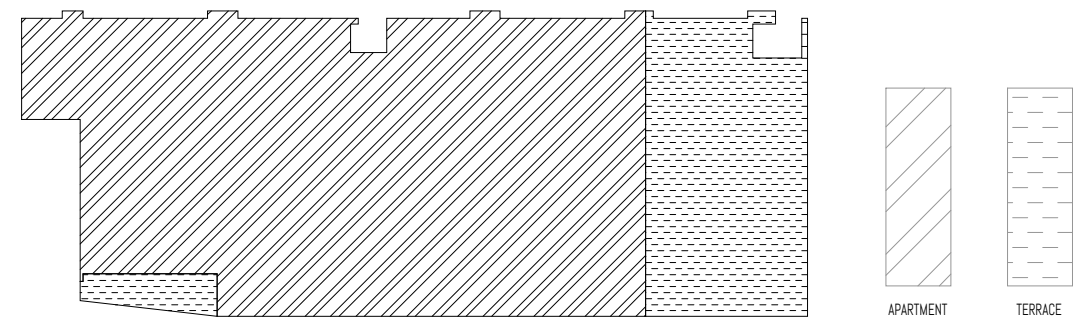

ALL DESIGNS ARE THE SOLE PROPERTY OF WAVE AND CANNOT BE USED WITHOUT THEIR WRITTEN PERMISSION.
 - ALL PRINTS, SPECIFICATIONS AND THEIR COPYRIGHT ARE THE PROPERTY OF WAVE AND SHALL BE RETURNED ON COMPLETION OF WORK.
 - DO NOT SCALE DRAWINGS.
 - CONTRACTORS MUST CHECK AND VERIFY ALL DIMENSIONS ON SITE AND TO NOTIFY THIS OFFICE OF ANY DISCREPANCIES PRIOR TO CARRYING OUT ANY WORKS. WRITTEN PERMISSIONS TAKE PRECEDENCE OVER SCALED DIMENSIONS. HAVE THE COPY RIGHT OF THESE DRAWINGS.
 - ANNOTATED DIMENSIONS TAKE PRECEDENCE OVER SCALED DIMENSIONS.
 - INDICATORS OR NOTES HAVE TO BE APPROVED AND AUTHORIZED BY WAVE BEFORE STARTING THE WORKS.
 - INDICATED MEP PROVISIONS, LAYOUTS, FITTINGS, ENGINEER'S & OR SPECIALIST'S DRAWINGS, DETAILS & OR SPECIFICATIONS AVAILABLE ARE TO BE CONSULTED PRIOR TO EXECUTION OF PROPOSALS.
 - WAVE SHALL BEAR NO RESPONSIBILITY CHECKS THESE BE WORKS THAT DO NOT COMPLY TO CONSULTANT'S OR SPECIALIST'S SPECIFICATIONS & OR STATUTORY REGULATIONS & SAFETY GUIDELINES.

PROJECT: PROPOSED 2 TOWERS OF APARTMENT UNITS W/ 2 BASEMENT PARKING

SUBJECT: BOTRACK LTD.

P.O BOX 47323-00800 NAIROBI

DRAWING #:

REV #:

DRAWN BY:

SHEET #:

SKETCH #:

REV #:

CHECKED BY:

PROJECT #: 2002

SCALE: 1 : 75


DATE:

DESIGN CONSULTANT:

WAVE
 DESIGN CONSULTANTS PTE LTD
 114 lavender street #05-51
 338729 singapore


wave@wave.global
 +65 6646 7141




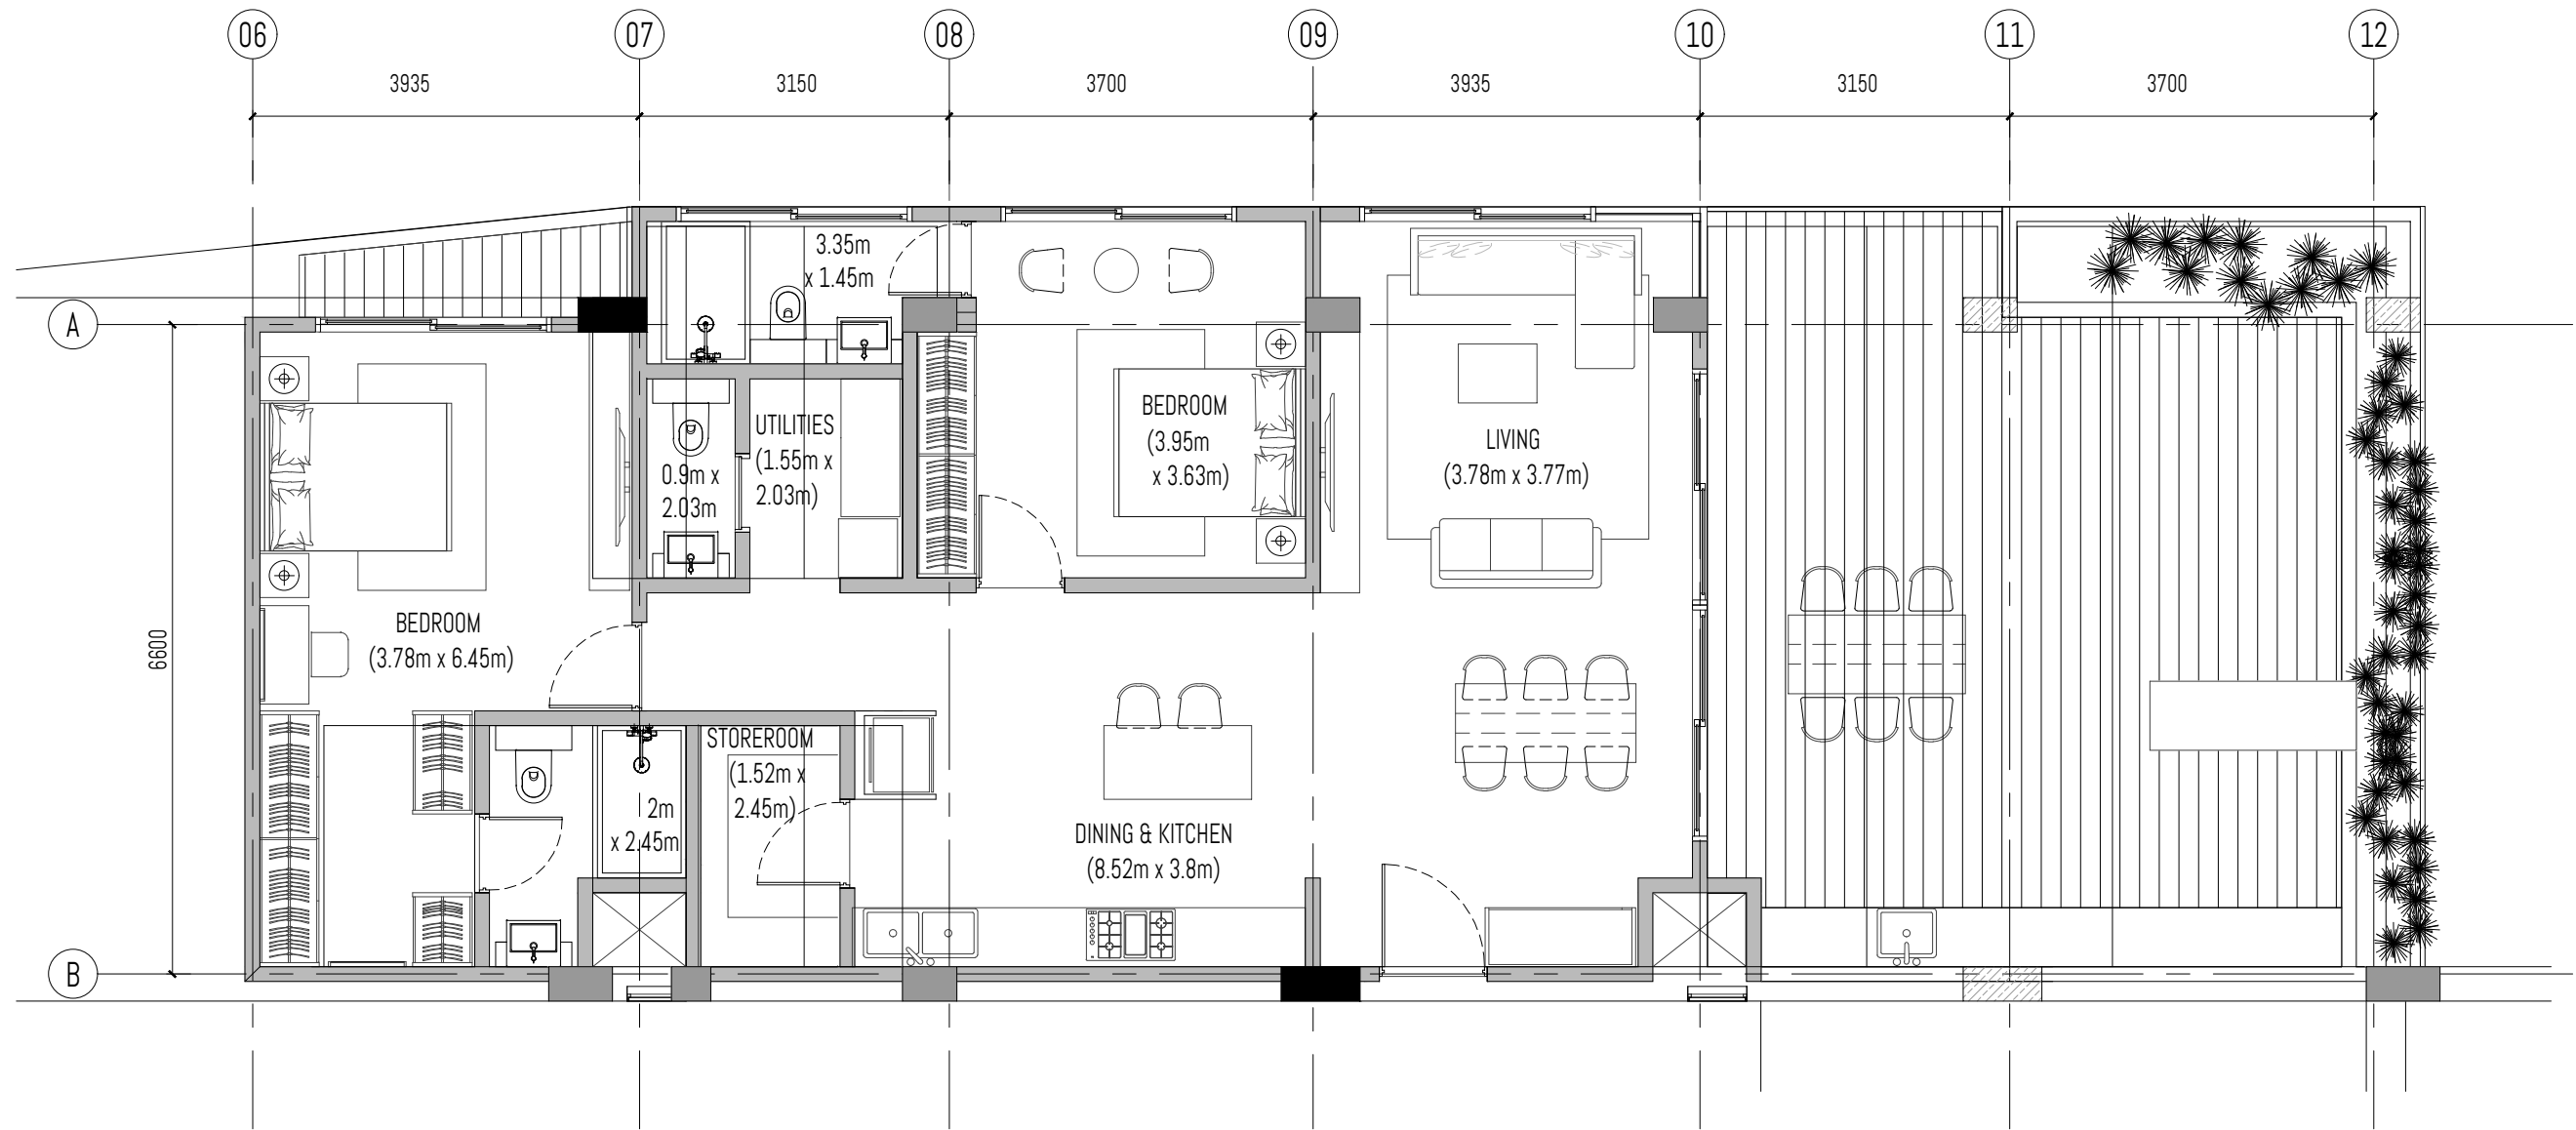


Unit # 13-01A

SALEABLE AREA = 172.23 sq.m.
 APARTMENT AREA = 111.46 sq.m.
 TERRACE AREA = 60.77 sq.m.

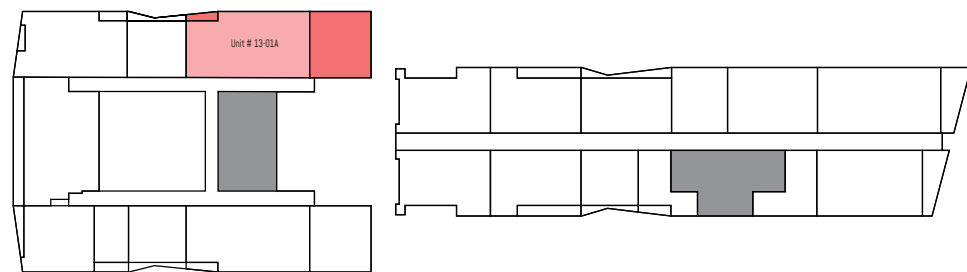

LEVEL 13

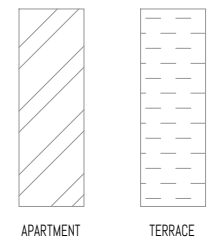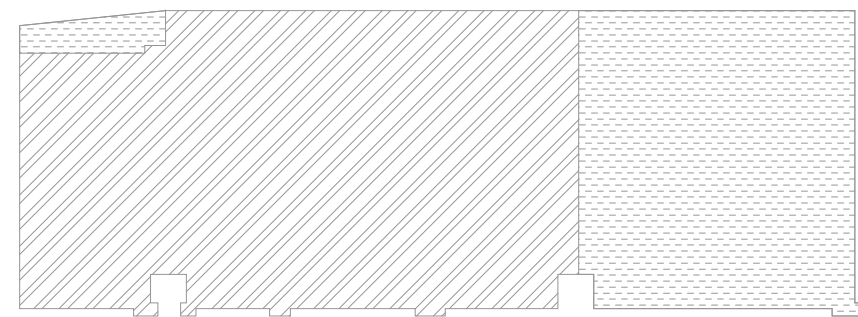

PROJECT: PROPOSED 2 TOWERS OF APARTMENT UNITS W/ 2 BASEMENT PARKING

SUBJECT: BOTRACK LTD.

P.O BOX 47323-00800 NAIROBI

ALL DESIGNS ARE THE SOLE PROPERTY OF WAVE AND CANNOT BE USED WITHOUT THEIR WRITTEN PERMISSION.
 ALL PRINTS, SPECIFICATIONS AND THEIR COPYRIGHT ARE THE PROPERTY OF WAVE AND SHALL BE RETURNED ON COMPLETION OF WORK.
 DO NOT SCALE DRAWINGS.
 CONTRACTORS MUST CHECK AND VERIFY ALL DIMENSIONS ON SITE AND TO NOTIFY THIS OFFICE OF ANY DISCREPANCIES PRIOR TO CARRYING OUT ANY WORKS. WRITTEN PERMISSIONS TAKE PRECEDENCE OVER SCALED DIMENSIONS. WAVE BEING COPYRIGHT OF THESE DRAWINGS.
 ANNOTATED DIMENSIONS TAKE PRECEDENCE OVER SCALED DIMENSIONS.
 INDICATORS OR LINES HAVE TO BE APPROVED AND AUTHORIZED BY WAVE BEFORE STARTING THE WORKS.
 INDICATED MEP PROVISIONS, LAYOUTS, FITTINGS, ENGINEER'S & OR SPECIALIST'S DRAWINGS, DETAILS & OR SPECIFICATIONS AVAILABLE ARE TO BE CONSULTED PRIOR TO EXECUTION OF PROPOSALS.
 WAVE SHALL BEAR NO RESPONSIBILITY SHOULD THERE BE WORKS THAT DO NOT COMPLY TO CONSULTANT'S OR SPECIALIST'S SPECIFICATIONS & OR STATUTORY REGULATIONS & SAFETY GUIDELINES.

DRAWING #:

REV #:

DRAWN BY:

SHEET #:

SKETCH #:

REV #:

CHECKED BY:

PROJECT #: 2002

SCALE: 1 : 75


DATE:

DESIGN CONSULTANT:

WAVE
 DESIGN CONSULTANTS PTE LTD
 114 lavender street #05-51
 338729 singapore


wave@wave.global
 +65 6646 7141




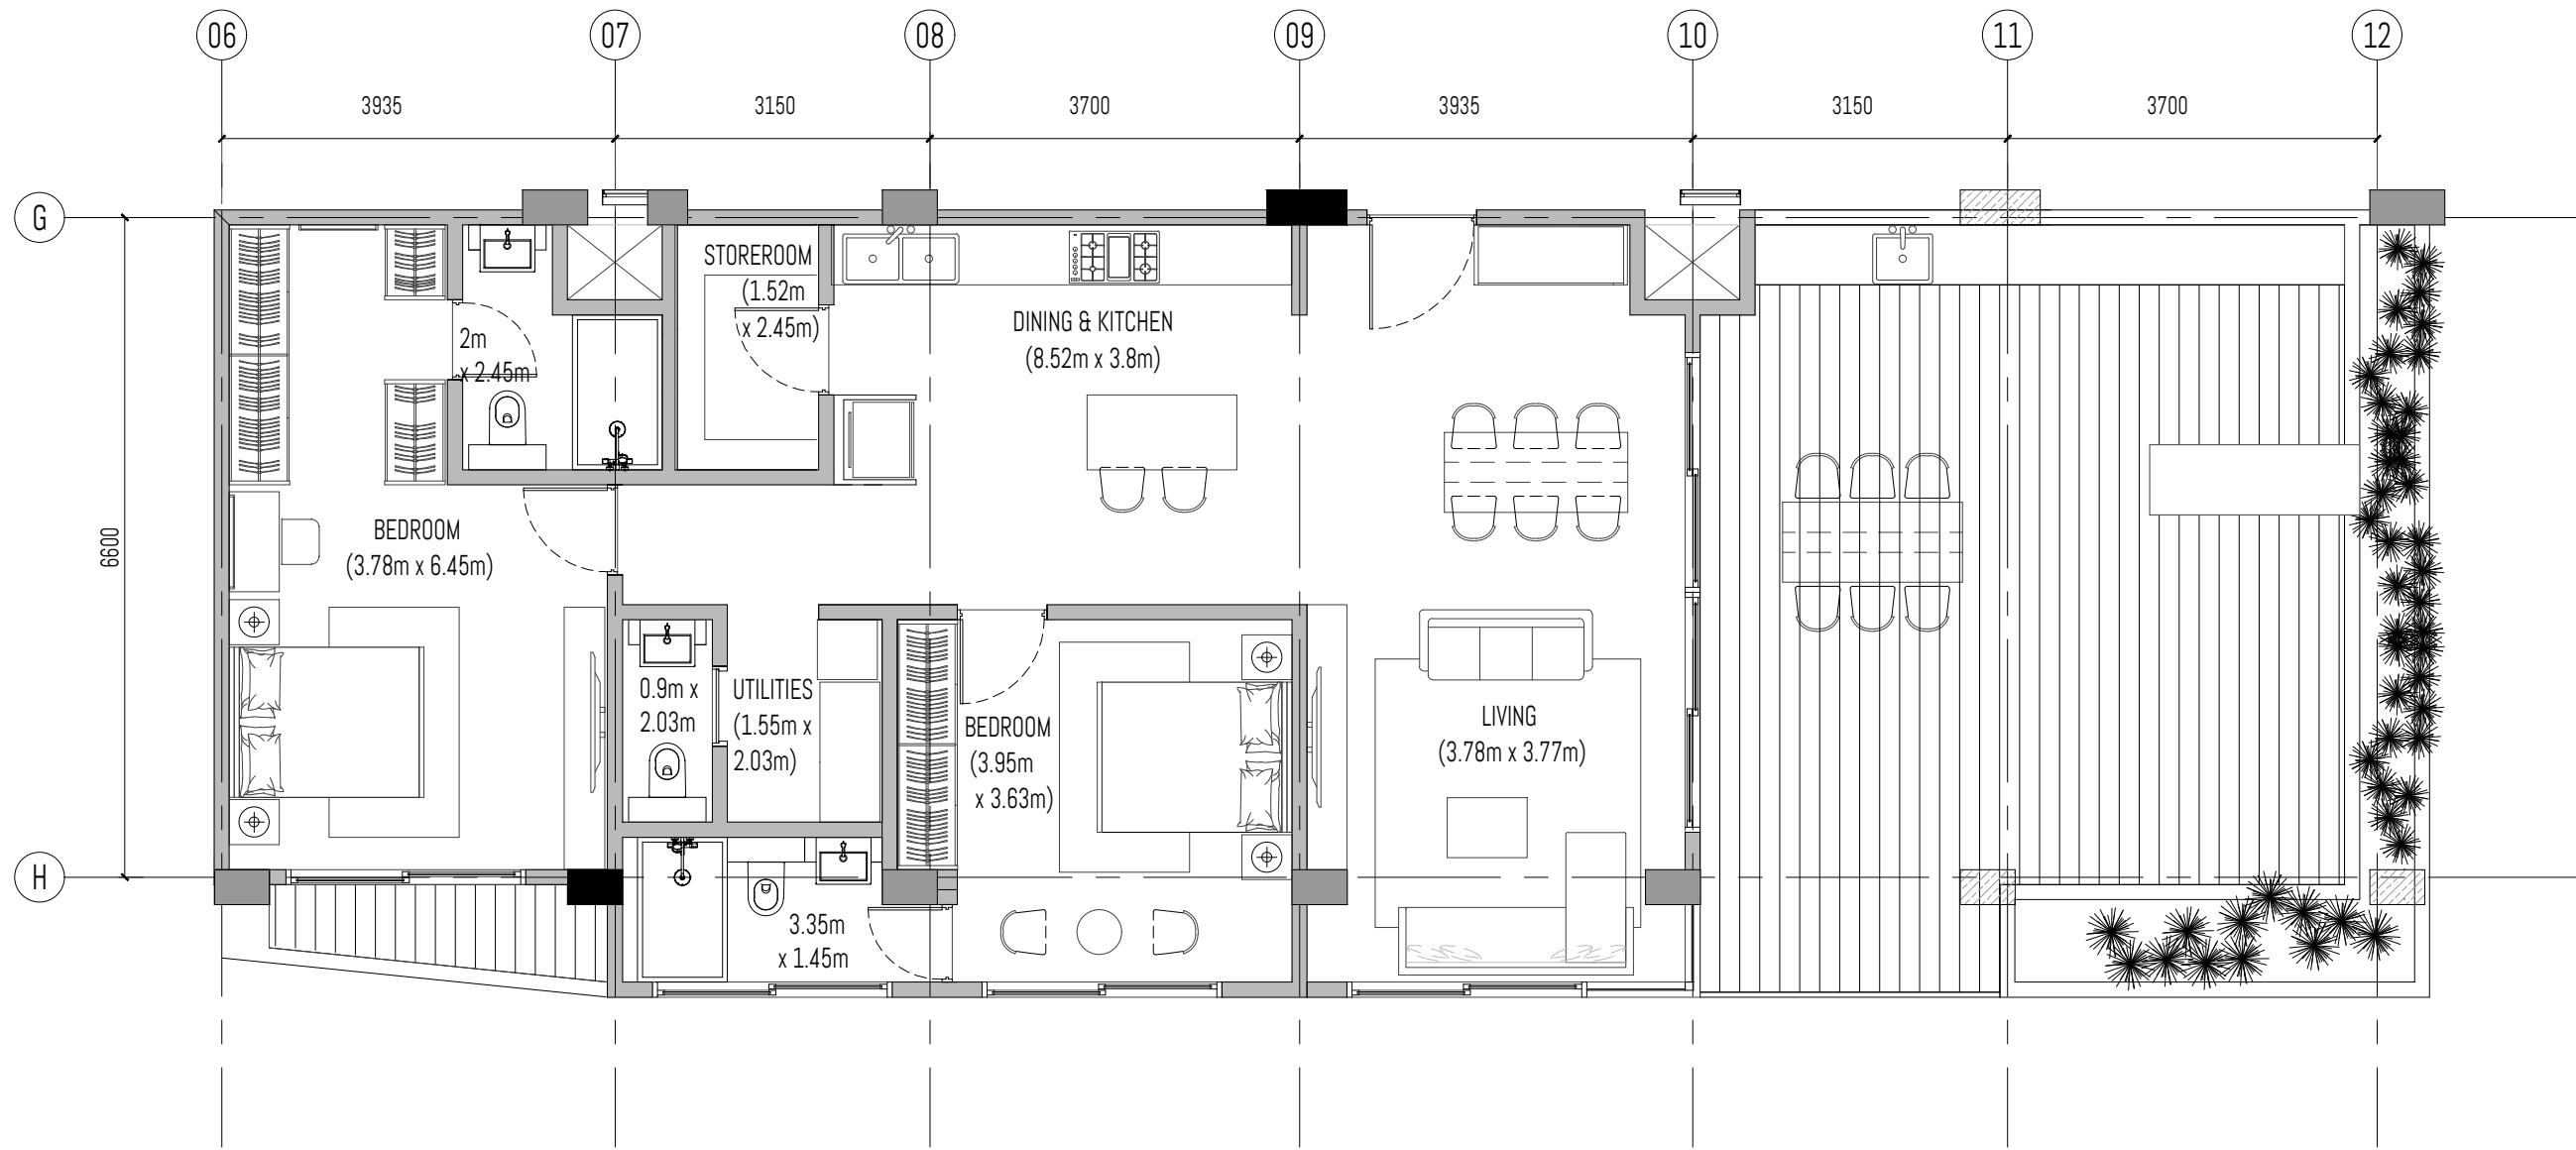


Unit # 13-04A

SALEABLE AREA = 172.23 sq.m.
 APARTMENT AREA = 111.74 sq.m.
 TERRACE AREA = 60.49 sq.m.

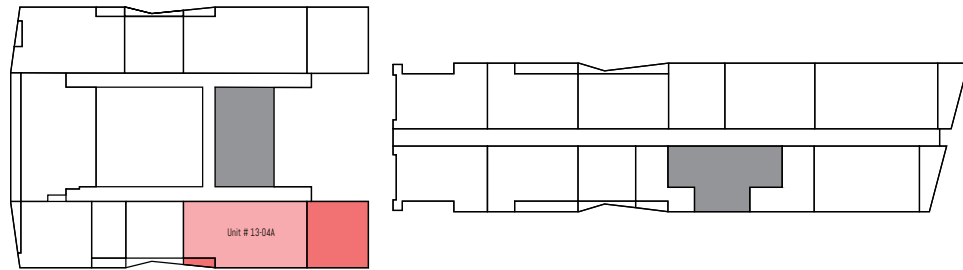

LEVEL 13

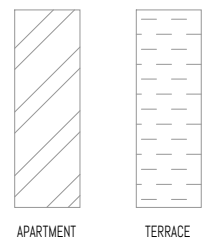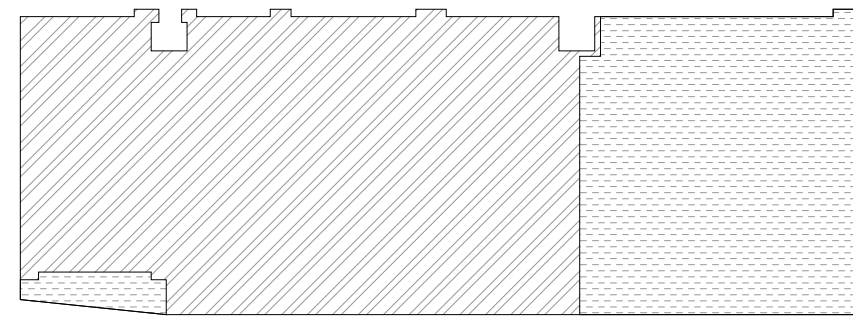

PROJECT: PROPOSED 2 TOWERS OF APARTMENT UNITS W/ 2 BASEMENT PARKING

SUBJECT: BOTRACK LTD.

P.O BOX 47323-00800 NAIROBI

ALL DESIGNS ARE THE SOLE PROPERTY OF WAVE AND CANNOT BE USED WITHOUT THEIR WRITTEN PERMISSION.
 - ALL PRINTS, SPECIFICATIONS AND THEIR COPYRIGHT ARE THE PROPERTY OF WAVE AND SHALL BE RETURNED ON COMPLETION OF WORK.
 - DO NOT SCALE DRAWINGS.
 - CONTRACTORS MUST CHECK AND VERIFY ALL DIMENSIONS ON SITE AND TO NOTIFY THIS OFFICE OF ANY DISCREPANCIES PRIOR TO CARRYING OUT ANY WORKS. WRITTEN PERMISSIONS TAKE PRECEDENCE OVER SCALED DIMENSIONS. HAVE BE TAKEN COPYRIGHT OF THESE DRAWINGS.
 - ANNOTATED DIMENSIONS TAKE PRECEDENCE OVER SCALED DIMENSIONS.
 - INDICATIONS ON EXTERIOR HAVE TO BE APPROVED AND AUTHORIZED BY WAVE BEFORE STARTING THE WORKS.
 - INDICATED MEP PROVISIONS, LAYOUTS, FITTINGS, ENGINEER'S & OR SPECIALIST'S DRAWINGS, DETAILS & OR SPECIFICATIONS AVAILABLE ARE TO BE CONSULTED PRIOR TO EXECUTION OF PROPOSALS.
 - WAVE SHALL BEAR NO RESPONSIBILITY CHECKS THESE BE WORKS THAT DO NOT COMPLY TO CONSULTANT'S OR SPECIALIST'S SPECIFICATIONS & OR STATUTORY REGULATIONS & SAFETY GUIDELINES.

DRAWING #:

REV #:

DRAWN BY:

SHEET #:

SKETCH #:

REV #:

CHECKED BY:

PROJECT #: 2002


SCALE: 1 : 75

DATE:

DESIGN CONSULTANT:


WAVE
 DESIGN CONSULTANTS PTE LTD
 114 lavender street #05-51
 338729 singapore

wave@wave.global
 +65 6646 7141

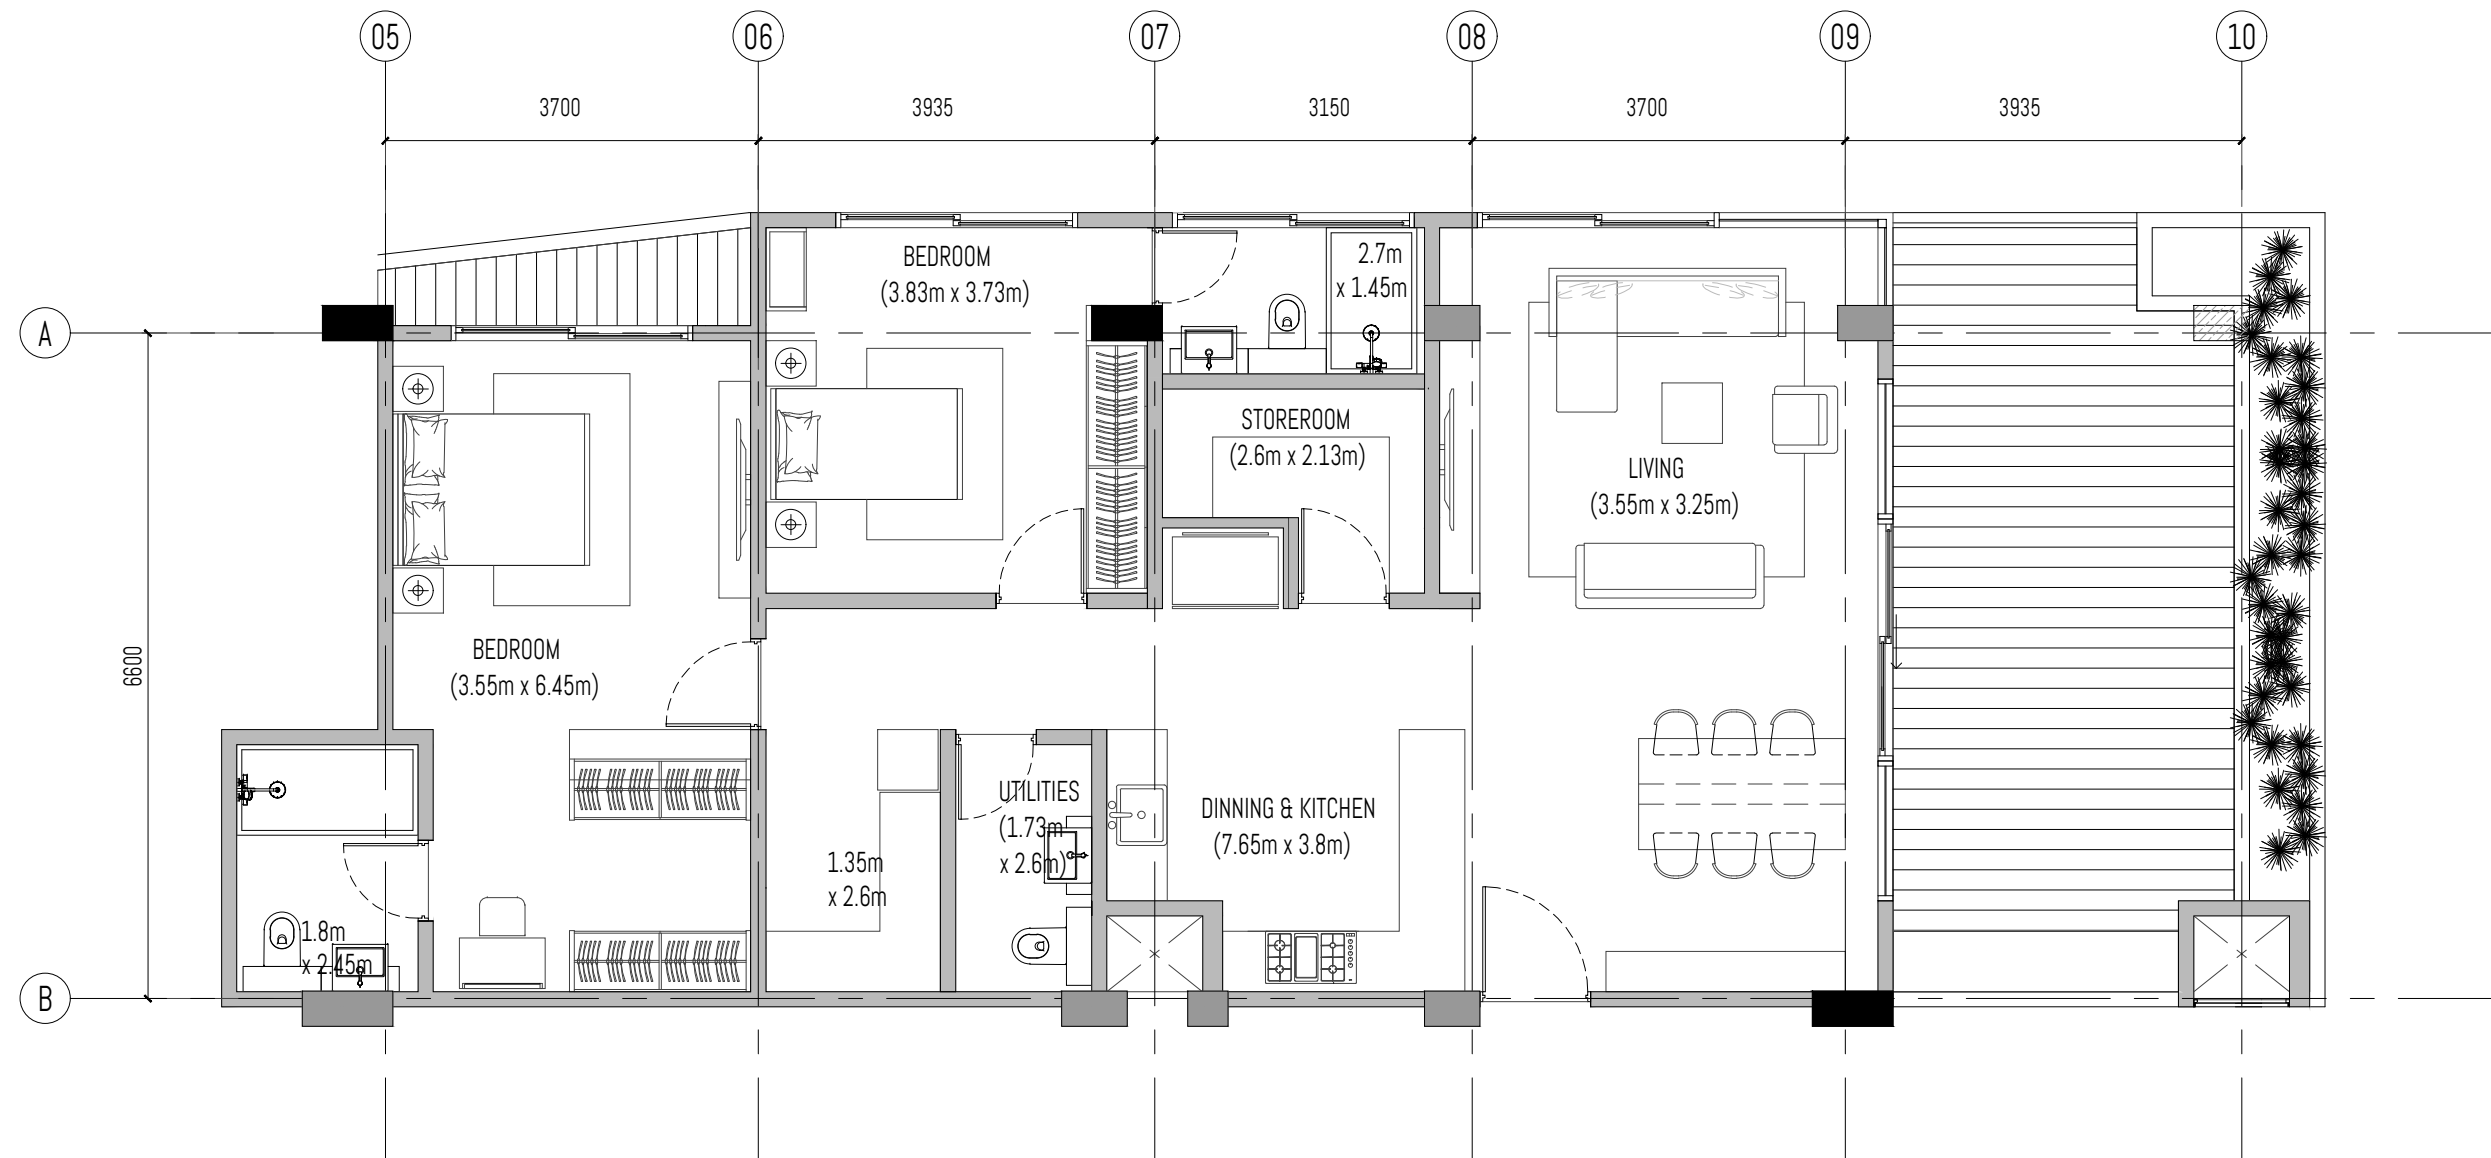


Unit # 14-01A

SALEABLE AREA = 153.28 sq.m.
 APARTMENT AREA = 117.74 sq.m.
 TERRACE AREA = 35.54 sq.m.

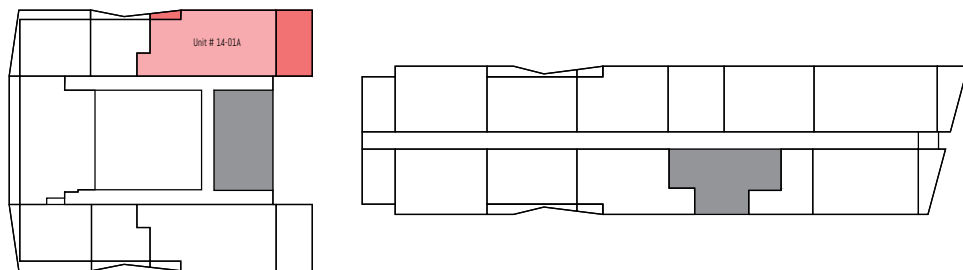

LEVEL 14

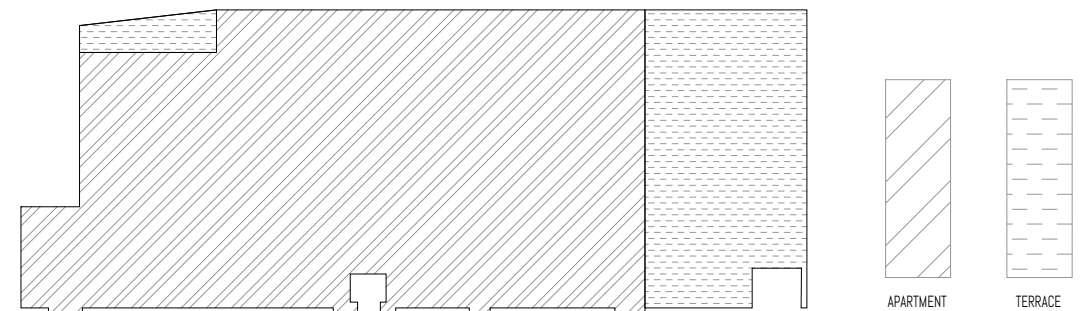

PROJECT: PROPOSED 2 TOWERS OF APARTMENT UNITS W/ 2 BASEMENT PARKING

SUBJECT: BOTRACK LTD.

P.O BOX 47323-00800 NAIROBI

ALL DESIGNS ARE THE SOLE PROPERTY OF WAVE AND CANNOT BE USED WITHOUT THEIR WRITTEN PERMISSION.
 - ALL PRINTS, SPECIFICATIONS AND THEIR COPYRIGHT ARE THE PROPERTY OF WAVE AND SHALL BE RETURNED ON COMPLETION OF WORK.
 - DO NOT SCALE DRAWINGS.
 - CONTRACTORS MUST CHECK AND VERIFY ALL DIMENSIONS ON SITE AND TO NOTIFY THIS OFFICE OF ANY DISCREPANCIES PRIOR TO CARRYING OUT ANY WORKS. WRITTEN PERMISSIONS TAKE PRECEDENCE OVER SCALED DIMENSIONS. HAVE BE TAKEN COPYRIGHT OF THESE DRAWINGS.
 - ANNOTATED DIMENSIONS TAKE PRECEDENCE OVER SCALED DIMENSIONS.
 - INDICATORS OR DIMENSIONS HAVE TO BE APPROVED AND AUTHORIZED BY WAVE BEFORE STARTING THE WORKS.
 - INDICATED MEP PROVISIONS, LAYOUTS, FITTINGS, ENGINEER'S & OR SPECIALIST'S DRAWINGS, DETAILS & OR SPECIFICATIONS AVAILABLE ARE TO BE CONSULTED PRIOR TO EXECUTION OF PROPOSALS.
 - WAVE SHALL BEAR NO RESPONSIBILITY SHOULD THERE BE WORKS THAT DO NOT COMPLY TO CONSULTANT'S OR SPECIALIST'S SPECIFICATIONS & OR STATUTORY REGULATIONS & SAFETY GUIDELINES.

DRAWING #:

REV #:

DRAWN BY:

SHEET #:

SKETCH #:

REV #:

CHECKED BY:

PROJECT #: 2002

SCALE: 1 : 75


DATE:

DESIGN CONSULTANT:

WAVE
 DESIGN CONSULTANTS PTE LTD
 114 lavender street #05-51
 338729 singapore


wave@wave.global
 +65 6646 7141



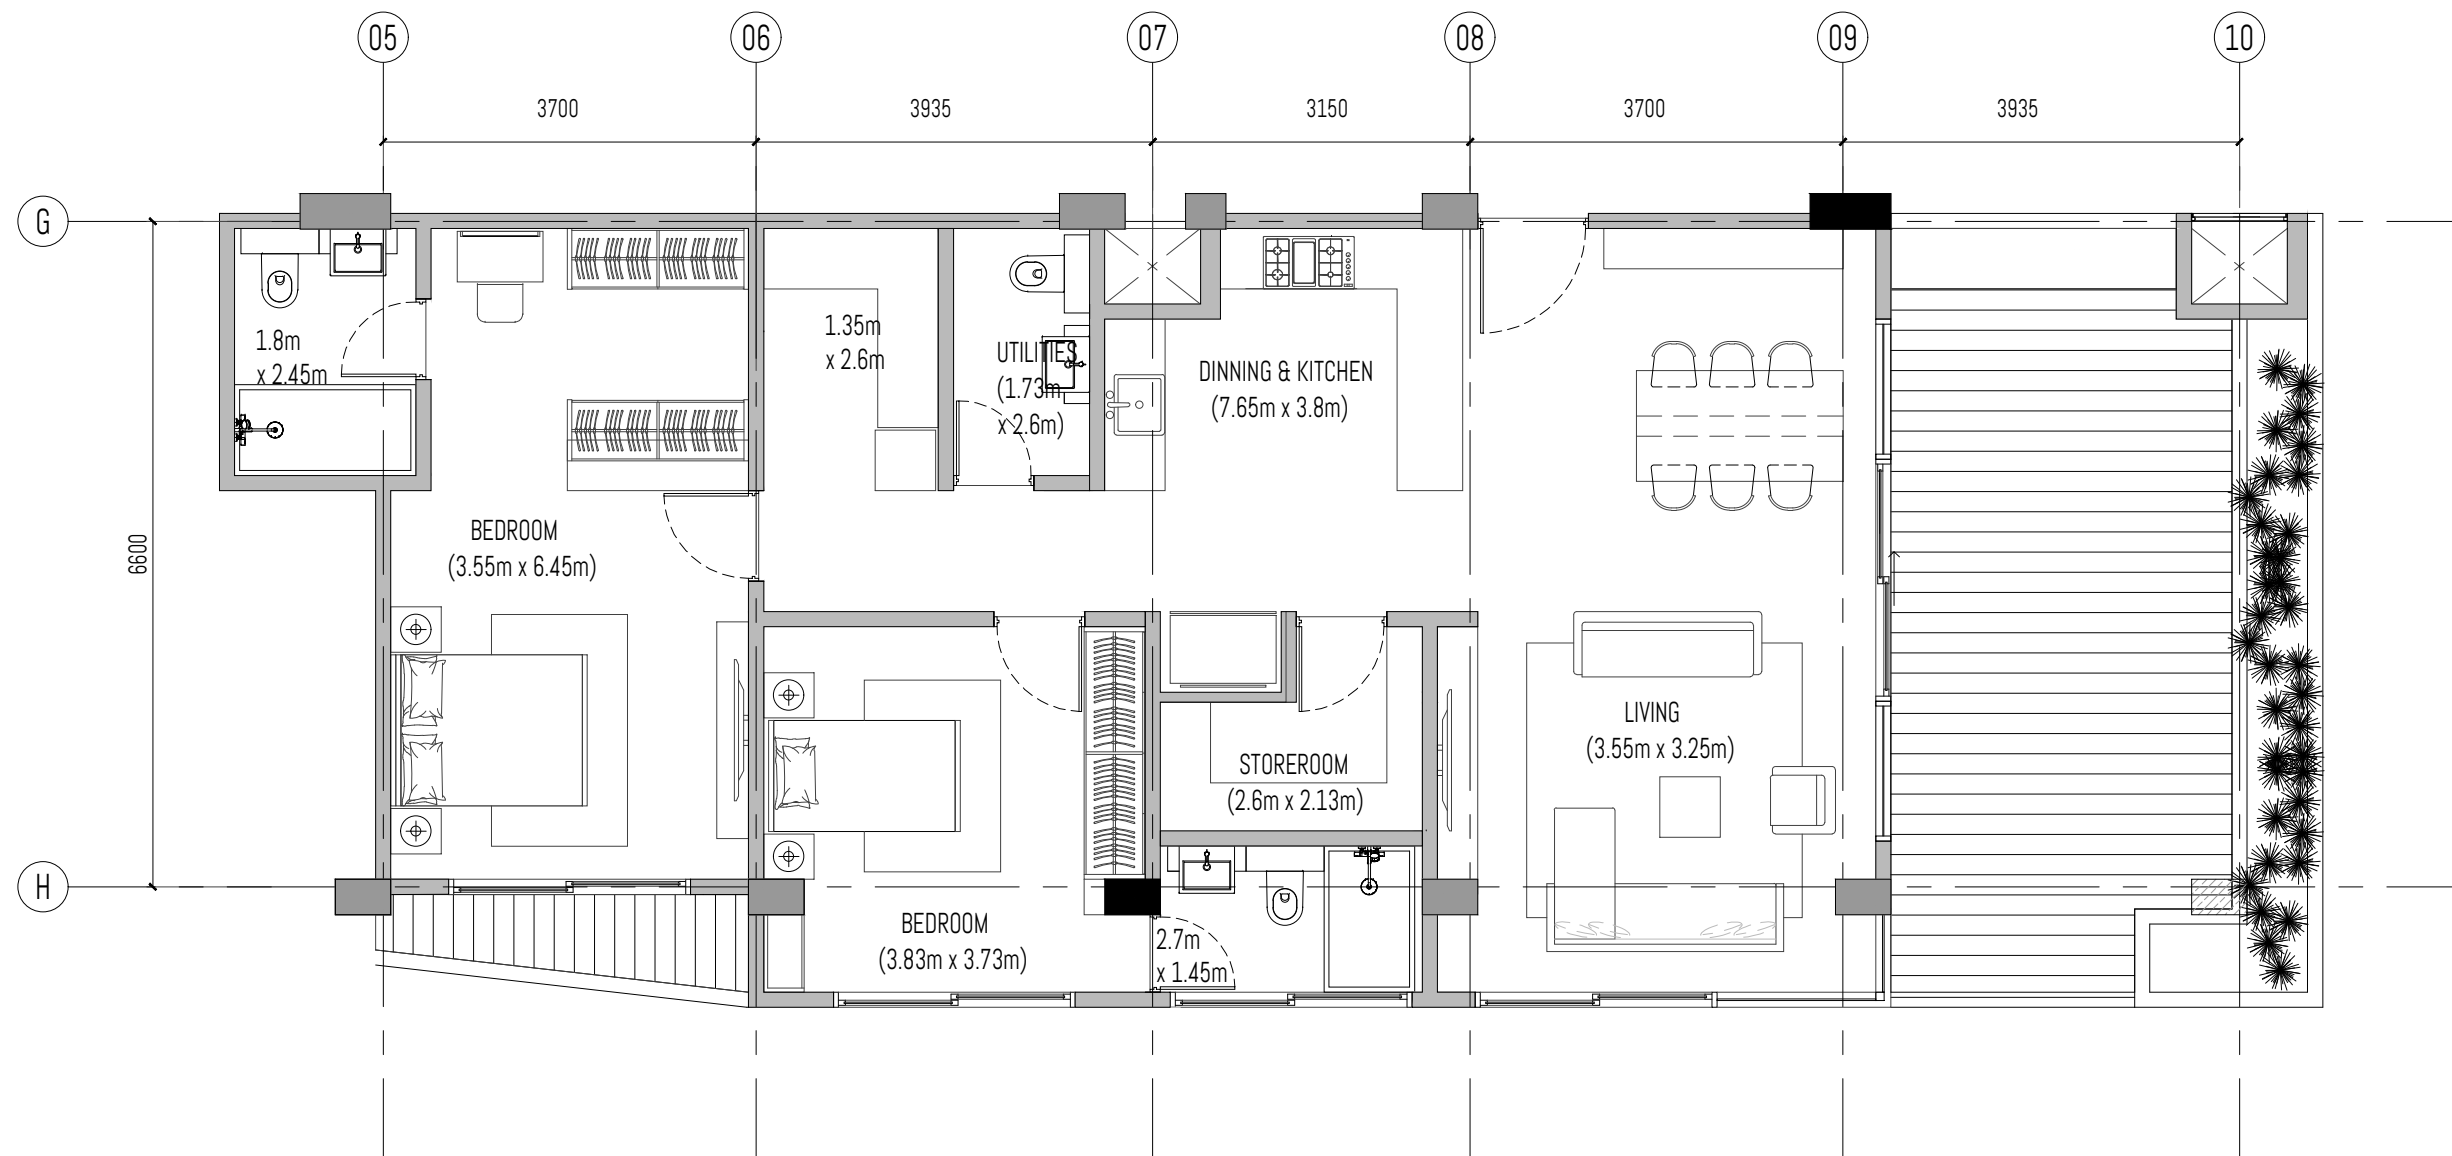


Unit # 14-04A

SALEABLE AREA = 153.43 sq.m.
 APARTMENT AREA = 117.76 sq.m.
 TERRACE AREA = 35.67 sq.m.

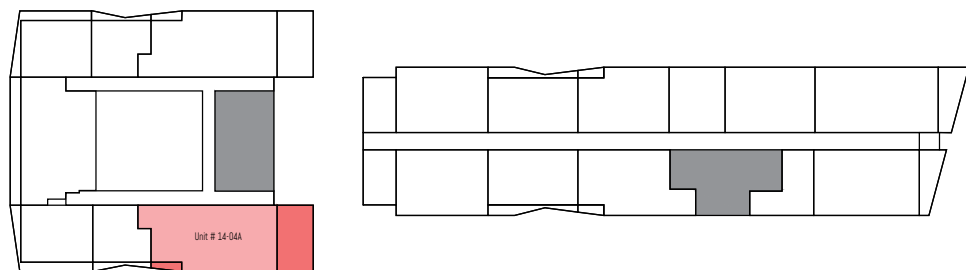

LEVEL 14

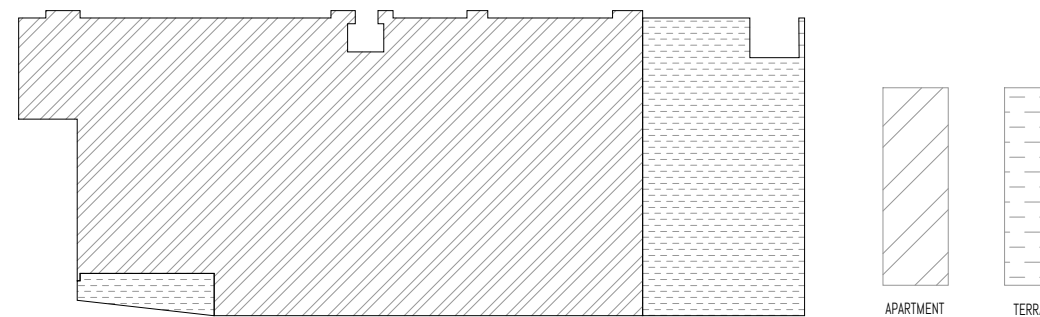

PROJECT: PROPOSED 2 TOWERS OF APARTMENT UNITS W/ 2 BASEMENT PARKING

SUBJECT: BOTRACK LTD.

P.O BOX 47323-00800 NAIROBI

ALL DESIGNS ARE THE SOLE PROPERTY OF WAVE AND CANNOT BE USED WITHOUT THEIR WRITTEN PERMISSION.
 ALL PRINTS, SPECIFICATIONS AND THEIR COPYRIGHT ARE THE PROPERTY OF WAVE AND SHALL BE RETURNED ON COMPLETION OF WORK.
 DO NOT SCALE DRAWINGS.
 CONTRACTORS MUST CHECK AND VERIFY ALL DIMENSIONS ON SITE AND TO NOTIFY THIS OFFICE OF ANY DISCREPANCIES PRIOR TO CARRYING OUT ANY WORKS. WRITTEN PERMISSIONS TAKE PRECEDENCE OVER SCALED DIMENSIONS. HAVE THE BEST COPY OF THESE DRAWINGS.
 ANNOTATED DIMENSIONS TAKE PRECEDENCE OVER SCALED DIMENSIONS.
 INDICATORS OR DIMENSIONS HAVE TO BE APPROVED AND AUTHORIZED BY WAVE BEFORE STARTING THE WORKS.
 INDICATED MEP PROVISIONS, LAYOUTS, FITTINGS, ENGINEER'S & OR SPECIALIST'S DRAWINGS, DETAILS & OR SPECIFICATIONS AVAILABLE ARE TO BE CONSULTED PRIOR TO EXECUTION OF PROPOSALS.
 WAVE SHALL BEAR NO RESPONSIBILITY CHECKS THESE BE WORKS THAT DO NOT COMPLY TO CONSULTANT'S OR SPECIALIST'S SPECIFICATIONS & OR STATUTORY REGULATIONS & SAFETY GUIDELINES.

DRAWING #:

REV #:

DRAWN BY:

SHEET #:

SKETCH #:

REV #:

CHECKED BY:

PROJECT #: 2002

SCALE: 1 : 75


DATE:

DESIGN CONSULTANT:

WAVE
 DESIGN CONSULTANTS PTE LTD
 114 lavender street #05-51
 338729 singapore





wave@wave.global
 +65 6646 7141



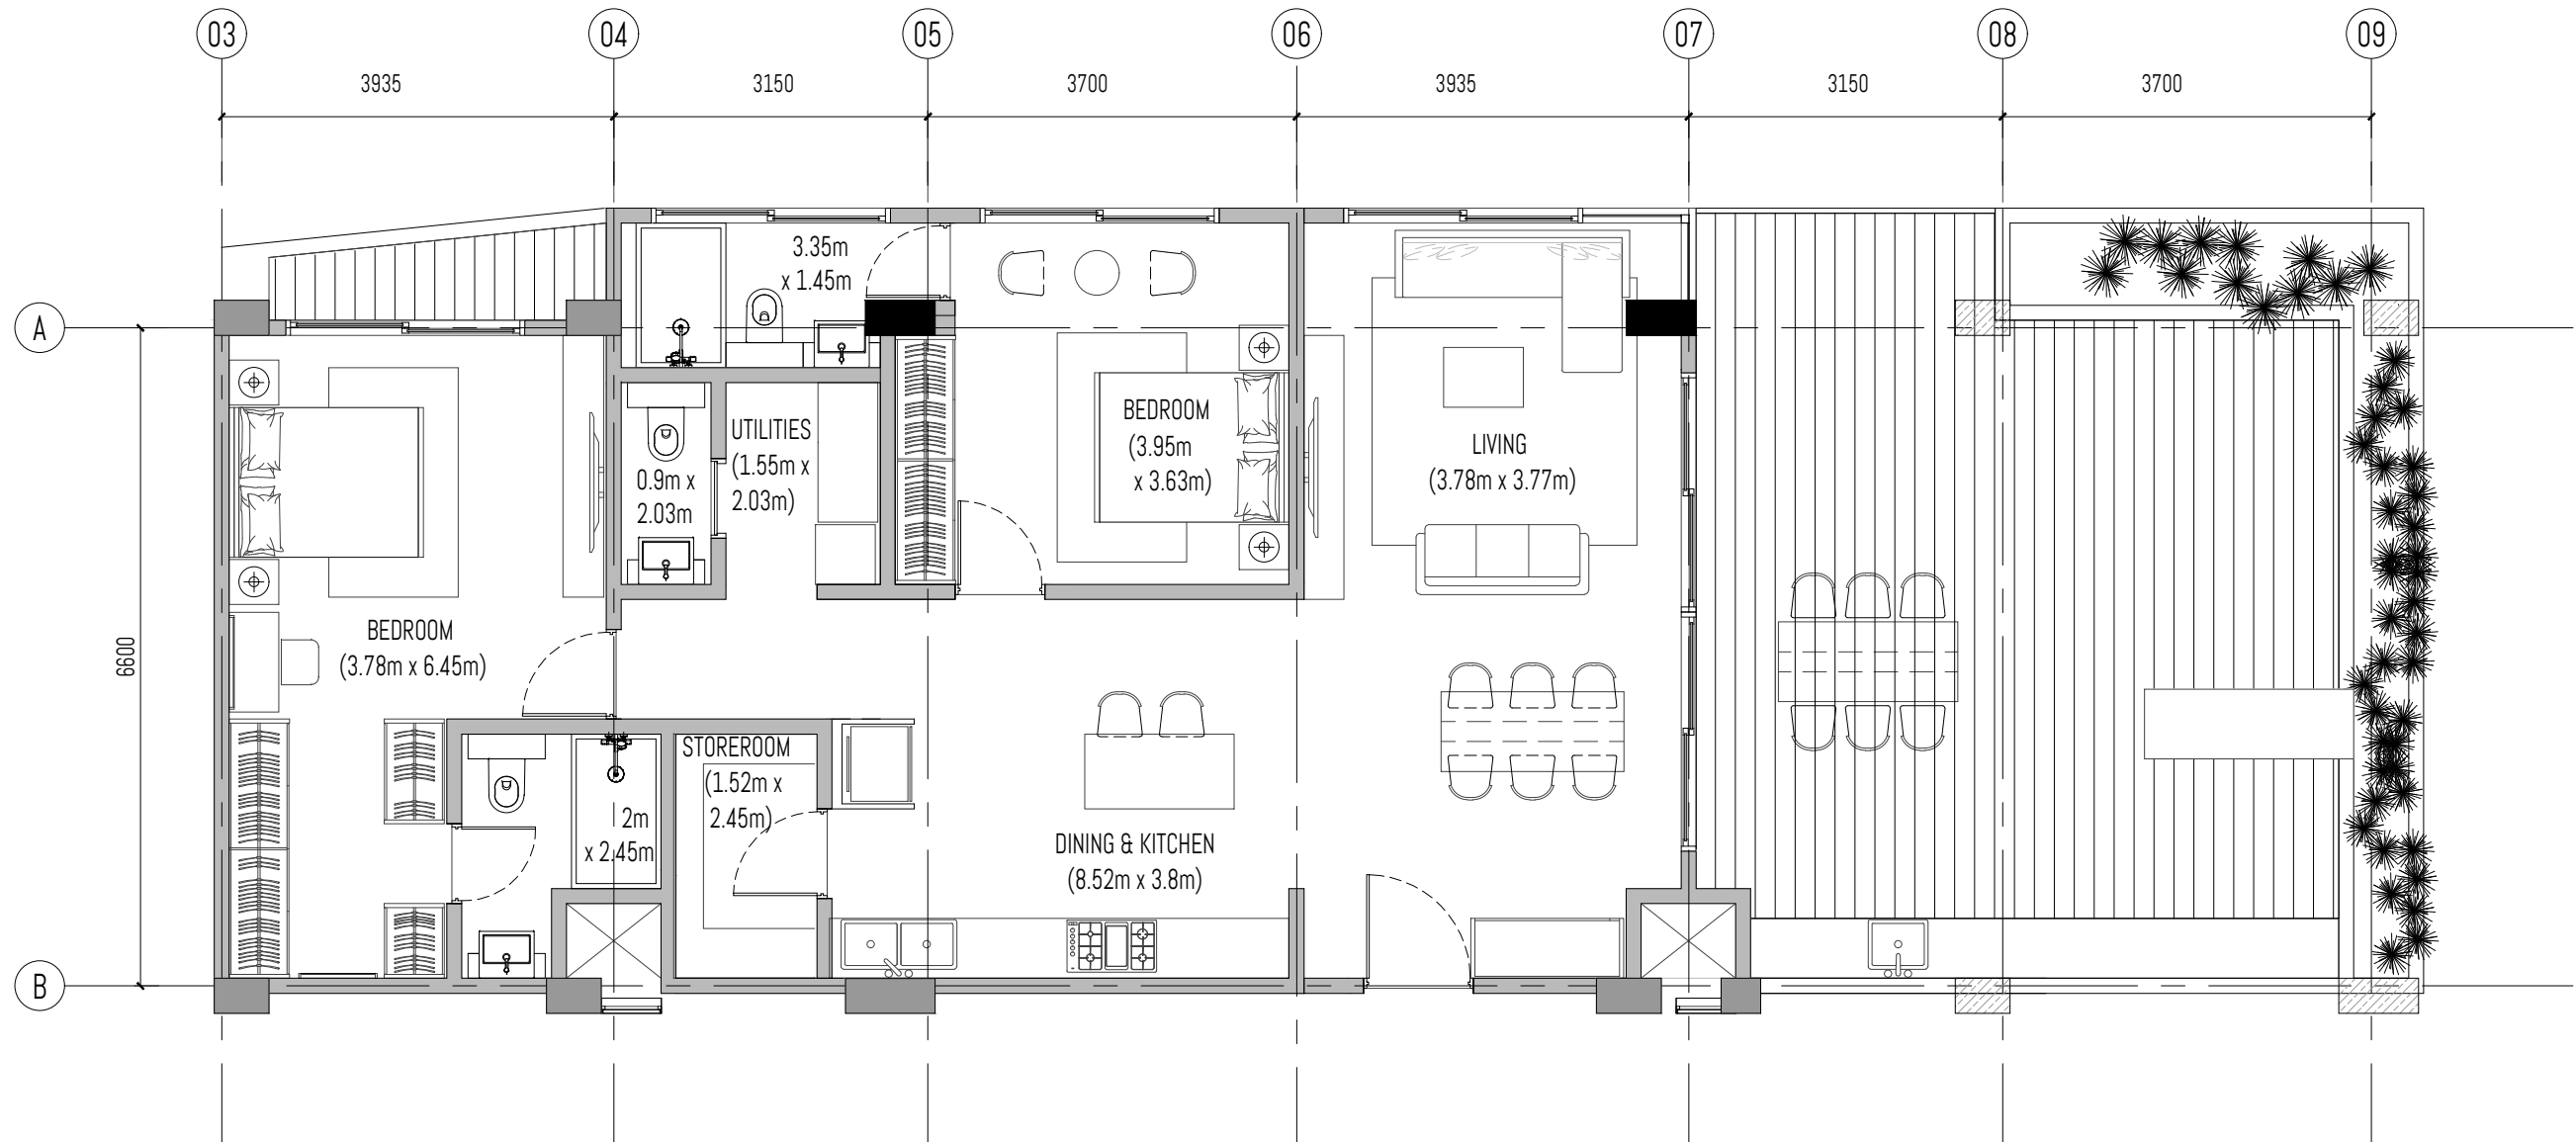

Unit # 15-01A

SALEABLE AREA = 172.52 sq.m.
 APARTMENT AREA = 111.79 sq.m.
 TERRACE AREA = 60.73 sq.m.

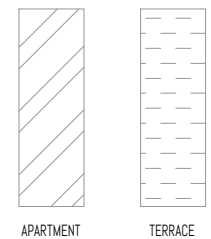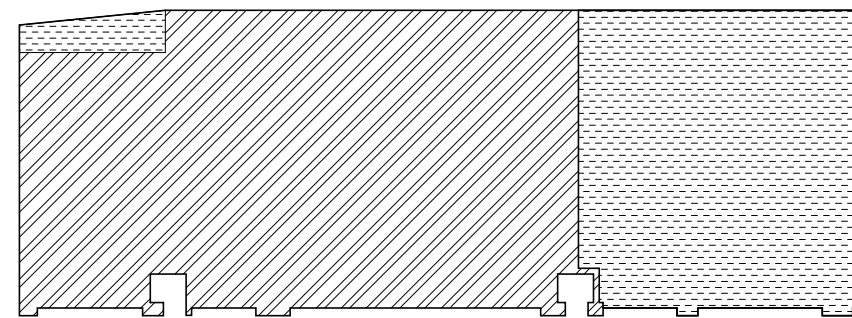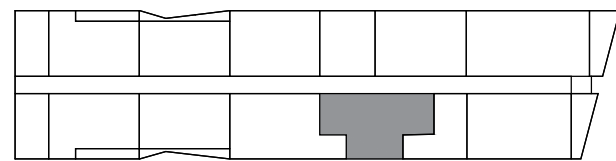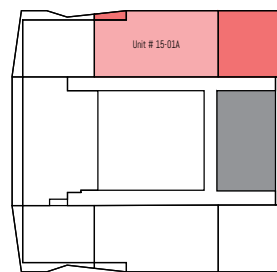

LEVEL 15

PROJECT: PROPOSED 2 TOWERS OF APARTMENT UNITS W/ 2 BASEMENT PARKING

SUBJECT: BOTRACK LTD.

P.O BOX 47323-00800 NAIROBI

ALL DESIGNS ARE THE SOLE PROPERTY OF WAVE AND CANNOT BE USED WITHOUT THEIR WRITTEN PERMISSION.
 - ALL PRINTS, SPECIFICATIONS AND THEIR COPYRIGHT ARE THE PROPERTY OF WAVE AND SHALL BE RETURNED ON COMPLETION OF WORK.
 - DO NOT SCALE DRAWINGS.
 - CONTRACTORS MUST CHECK AND VERIFY ALL DIMENSIONS ON SITE AND TO NOTIFY THIS OFFICE OF ANY DISCREPANCIES PRIOR TO CARRYING OUT ANY WORKS. WRITTEN PERMISSIONS TAKE PRECEDENCE OVER SCALED DIMENSIONS. HAVE BEEN THE COPYRIGHT OF THESE DRAWINGS.
 - ANNOTATED DIMENSIONS TAKE PRECEDENCE OVER SCALED DIMENSIONS.
 - INDICATORS ON DRAWINGS HAVE TO BE APPROVED AND AUTHORIZED BY WAVE BEFORE STARTING THE WORKS.
 - INDICATED MEP PROVISIONS, LAYOUTS, FITTINGS, ENGINEER'S & OR SPECIALIST'S DRAWINGS, DETAILS & OR SPECIFICATIONS AVAILABLE ARE TO BE CONSULTED PRIOR TO EXECUTION OF PROPOSALS.
 - WAVE SHALL BEAR NO RESPONSIBILITY SHOULD THERE BE WORKS THAT DO NOT COMPLY TO CONSULTANT'S OR SPECIALIST'S SPECIFICATIONS & OR STATUTORY REGULATIONS & SAFETY GUIDELINES.

DRAWING #:

REV #:

DRAWN BY:

SHEET #:

SKETCH #:

REV #:

CHECKED BY:

PROJECT #: 2002

SCALE: 1 : 75


DATE:

DESIGN CONSULTANT:

WAVE
 DESIGN CONSULTANTS PTE LTD
 114 lavender street #05-51
 338729 singapore



wave@wave.global
 +65 6646 7141




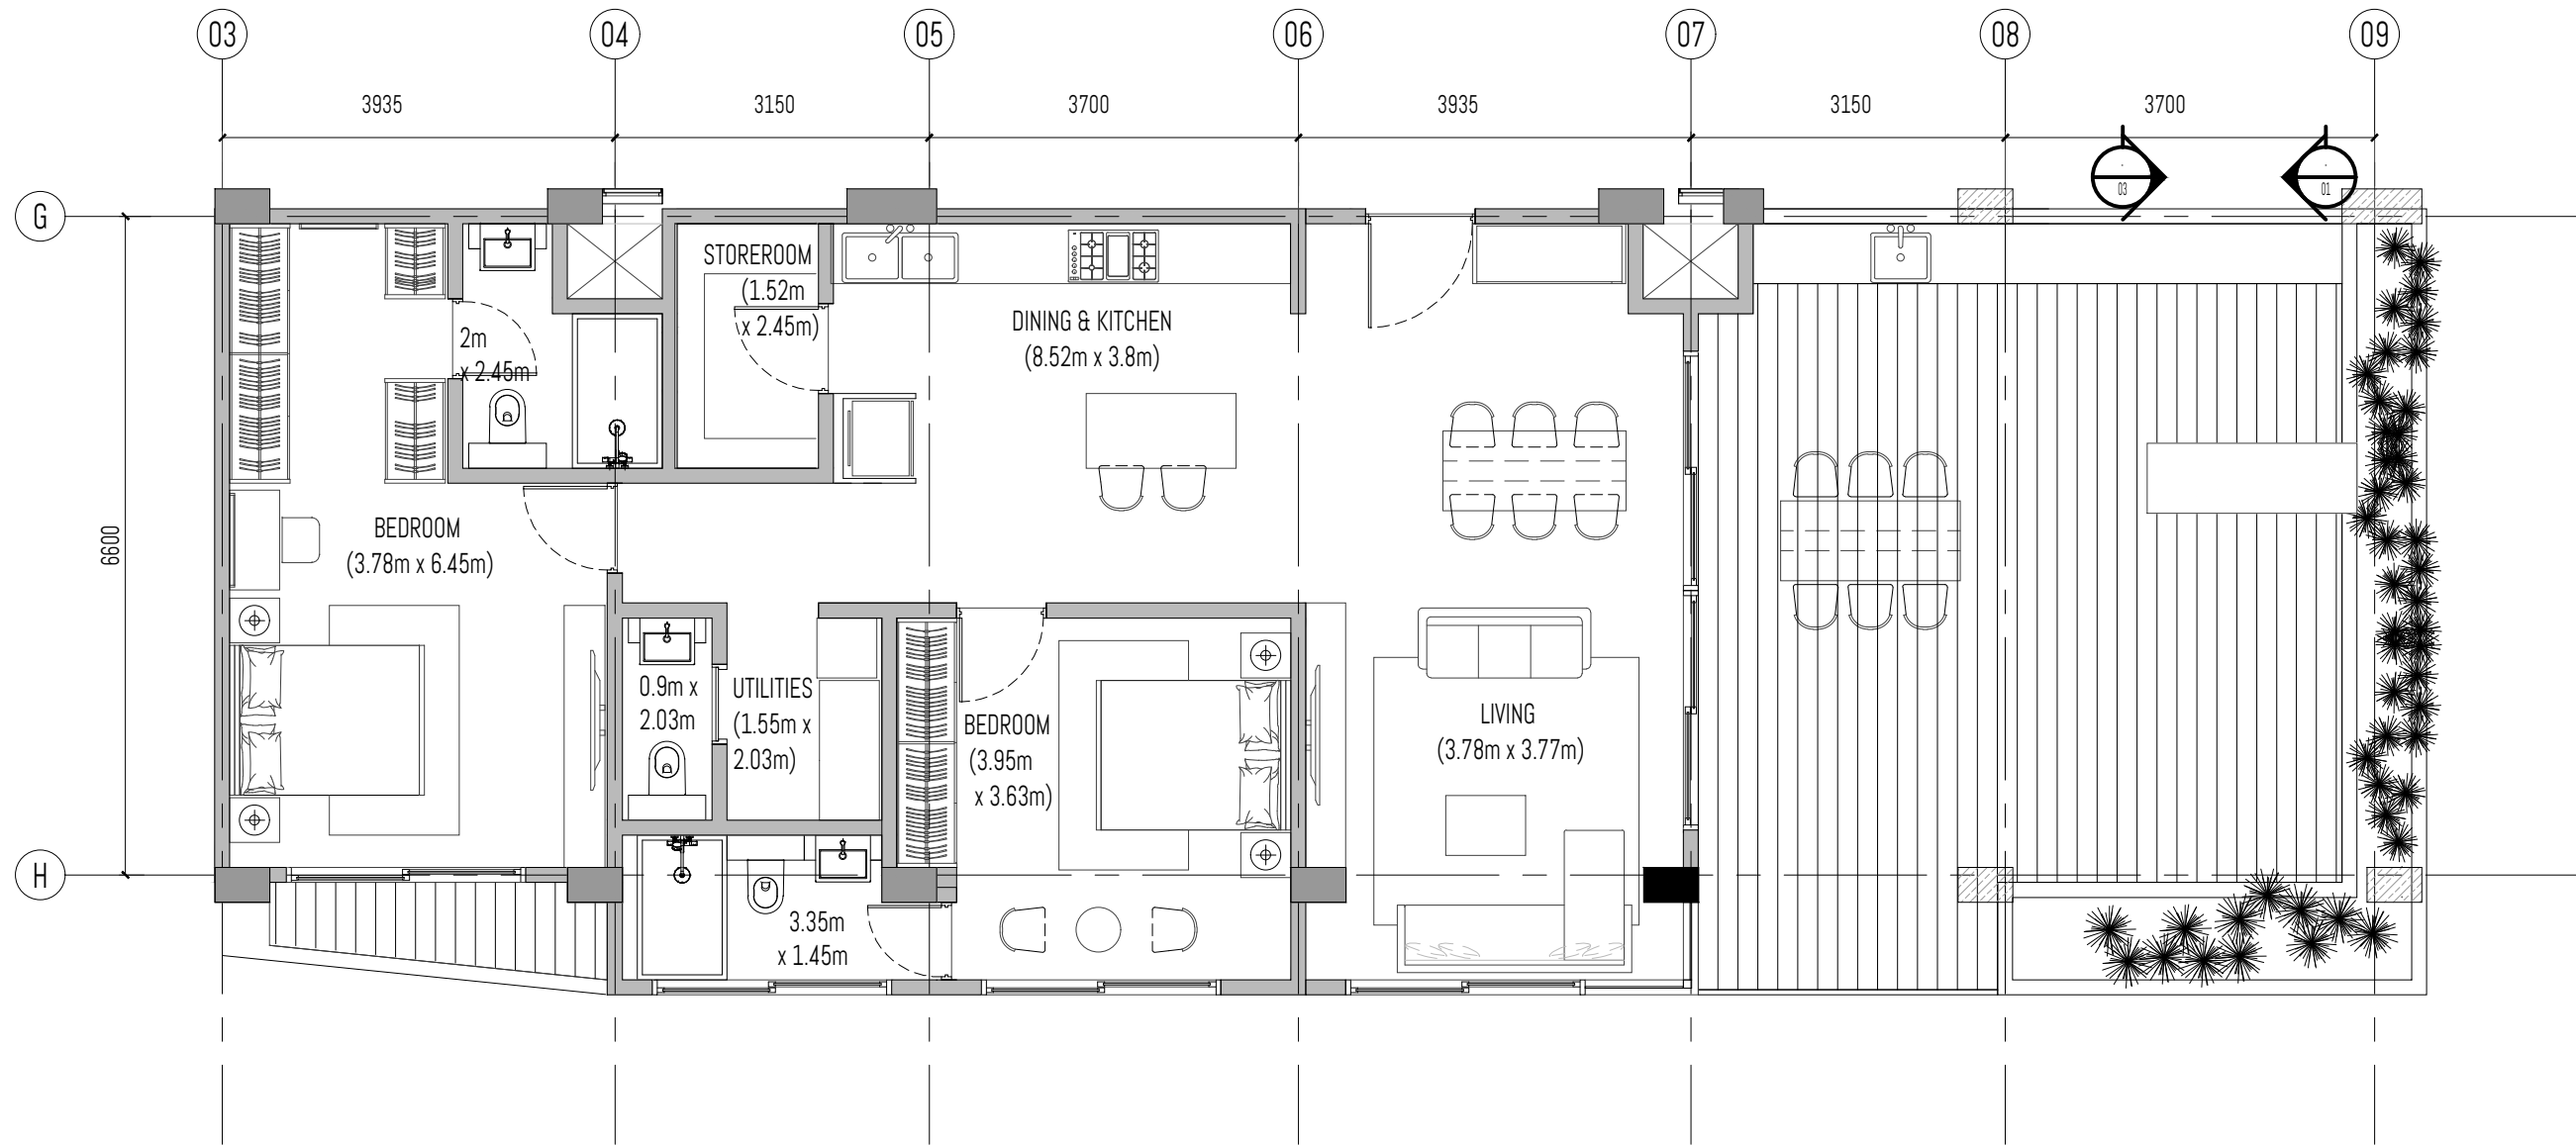


Unit # 15-03A

SALEABLE AREA = 172.52 sq.m.
 APARTMENT AREA = 111.78 sq.m.
 TERRACE AREA = 60.74sq.m.

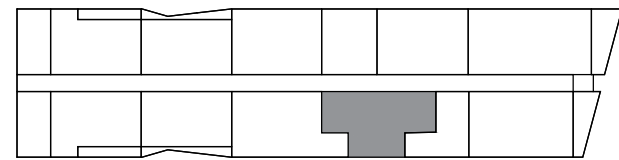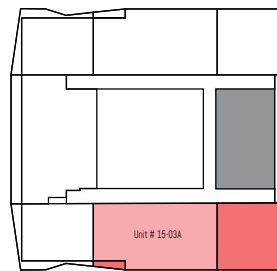

LEVEL 15

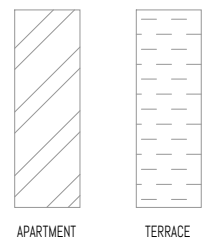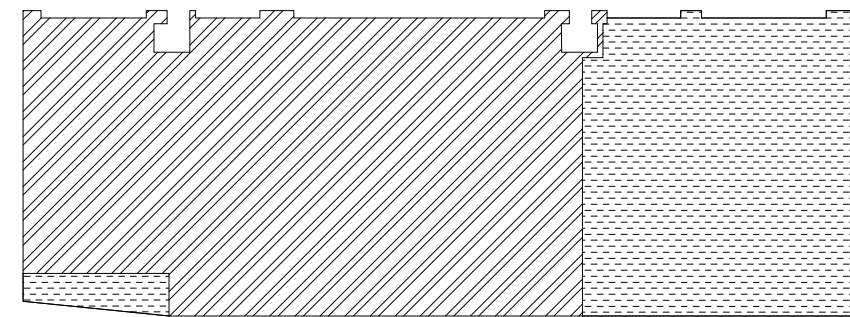

PROJECT: PROPOSED 2 TOWERS OF APARTMENT UNITS W/ 2 BASEMENT PARKING

SUBJECT: BOTRACK LTD.

P.O BOX 47323-00800 NAIROBI

ALL DESIGNS ARE THE SOLE PROPERTY OF WAVE AND CANNOT BE USED WITHOUT THEIR WRITTEN PERMISSION.
 ALL PRINTS, SPECIFICATIONS AND THEIR COPYRIGHT ARE THE PROPERTY OF WAVE AND SHALL BE RETURNED ON COMPLETION OF WORK.
 DO NOT SCALE DRAWINGS.
 CONTRACTORS MUST CHECK AND VERIFY ALL DIMENSIONS ON SITE AND TO NOTIFY THIS OFFICE OF ANY DISCREPANCIES PRIOR TO CARRYING OUT ANY WORKS. WRITTEN PERMISSIONS TAKE PRECEDENCE OVER SCALED DIMENSIONS. HAVE THE CARE OF THESE DRAWINGS.
 ANNOTATED DIMENSIONS TAKE PRECEDENCE OVER SCALED DIMENSIONS.
 INDICATORS ON DRAWINGS HAVE TO BE APPROVED AND AUTHORIZED BY WAVE BEFORE STARTING THE WORKS.
 INDICATED MEP PROVISIONS, LAYOUTS, FITTINGS, ENGINEERS & OR SPECIALIST'S DRAWINGS, DETAILS & OR SPECIFICATIONS AVAILABLE ARE TO BE CONSULTED PRIOR TO EXECUTION OF PROPOSALS.
 WAVE SHALL BEAR NO RESPONSIBILITY CHECKS THESE BE WORKS THAT DO NOT COMPLY TO CONSULTANT'S OR SPECIALIST'S SPECIFICATIONS & OR STATUTORY REGULATIONS & SAFETY GUIDELINES.

DRAWING #:

REV #:

DRAWN BY:

SHEET #:

SKETCH #:

REV #:

CHECKED BY:

PROJECT #: 2002

SCALE: 1 : 75

DATE:

DESIGN CONSULTANT:

WAVE
 DESIGN CONSULTANTS PTE LTD
 114 lavender street #05-51
 338729 singapore

wave@wave.global
 +65 6646 7141

