


3 BED APARTMENTS


LIVING YOUR FINEST ON ARBORETUM

SIZES FROM 1504 SQFT
STARTING FROM KES 28.6M


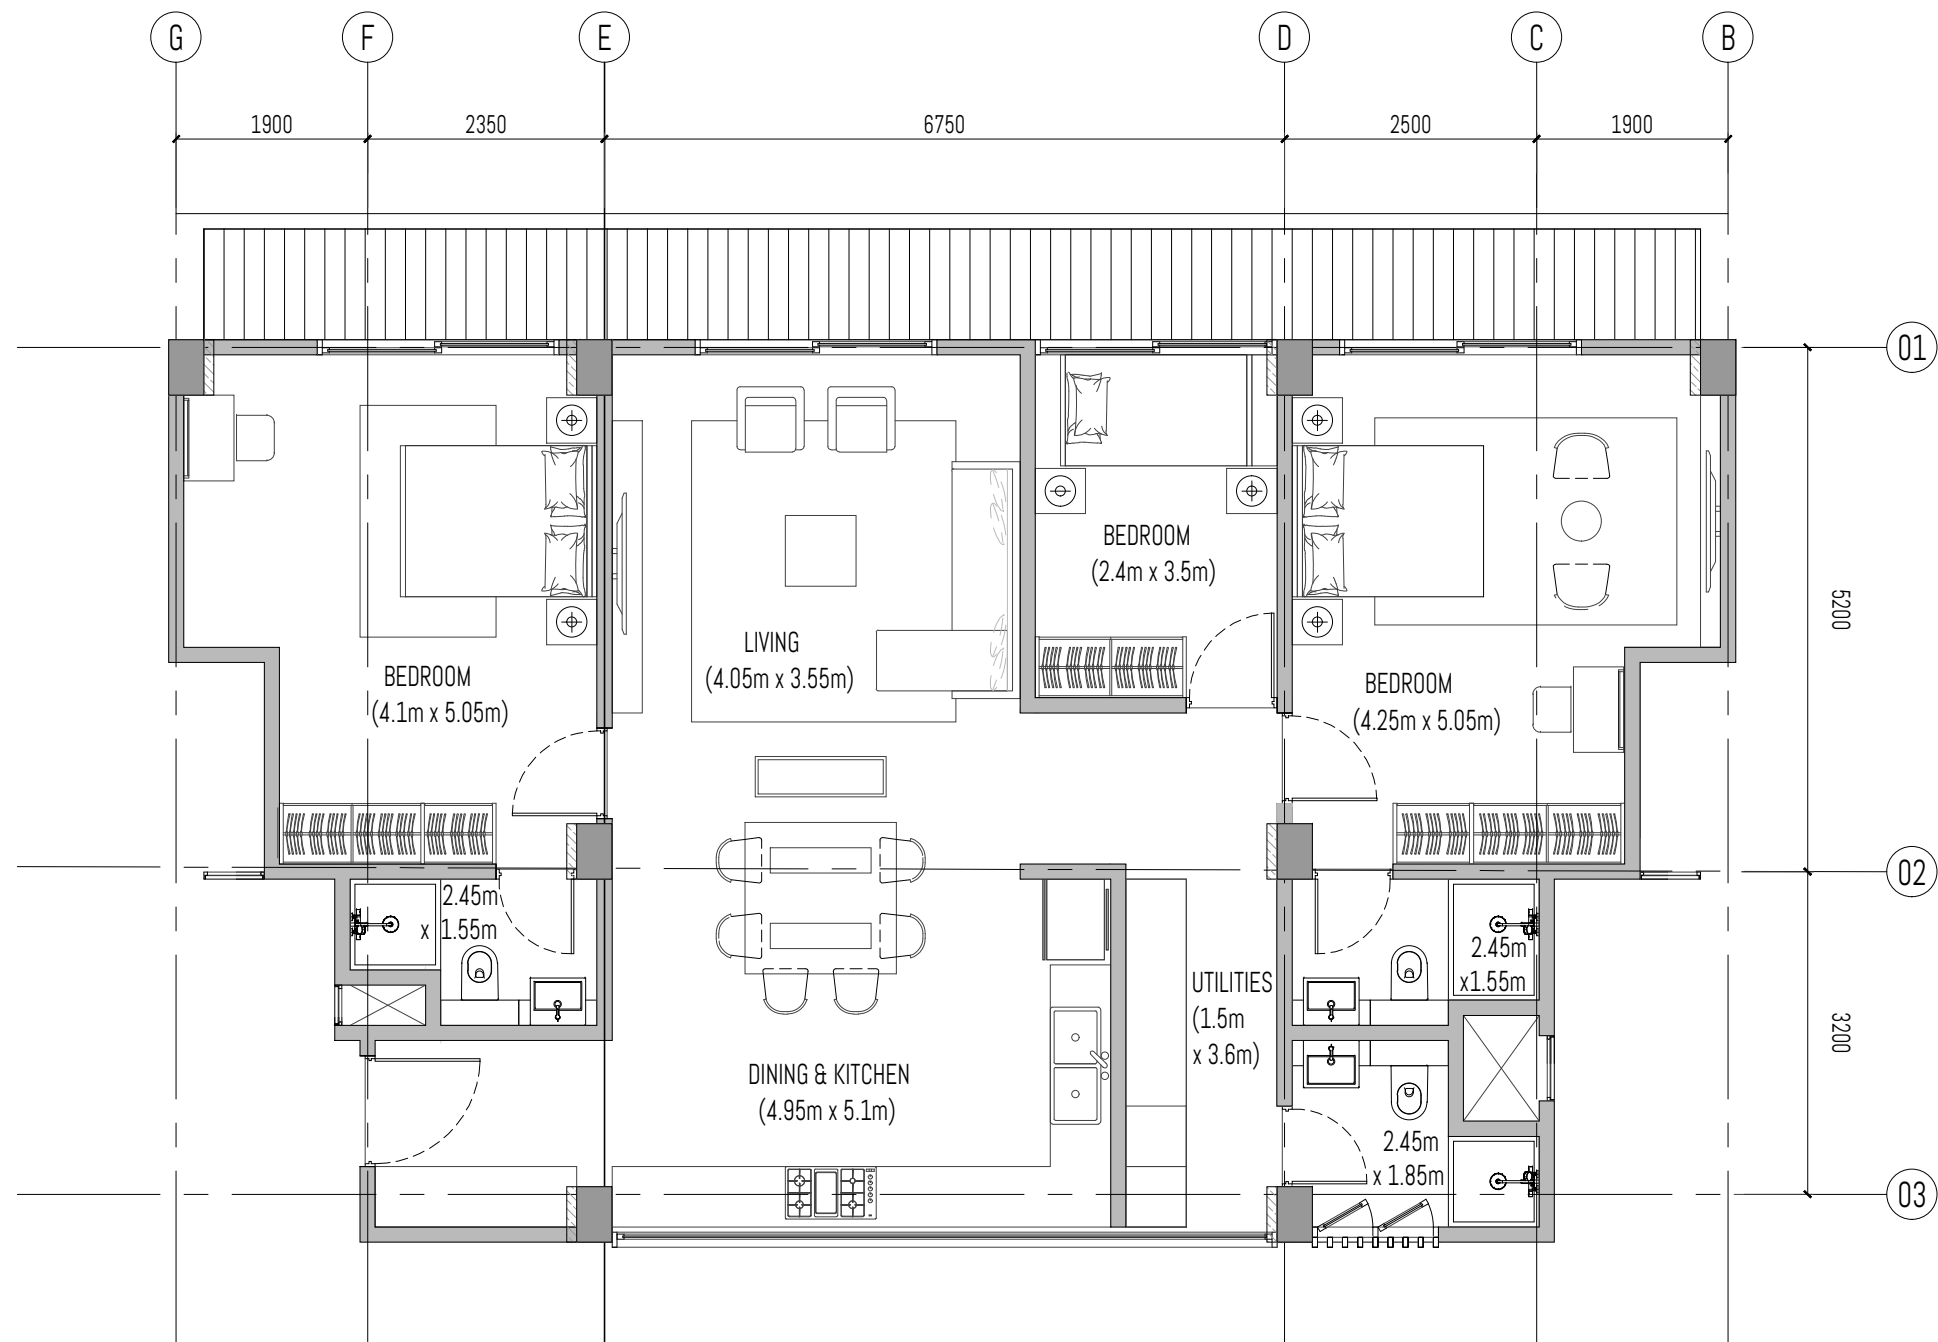


Unit # 09-16A

SALEABLE AREA = 139.77 sq.m.
 APARTMENT AREA = 120.52 sq.m.
 TERRACE AREA = 19.25 sq.m.

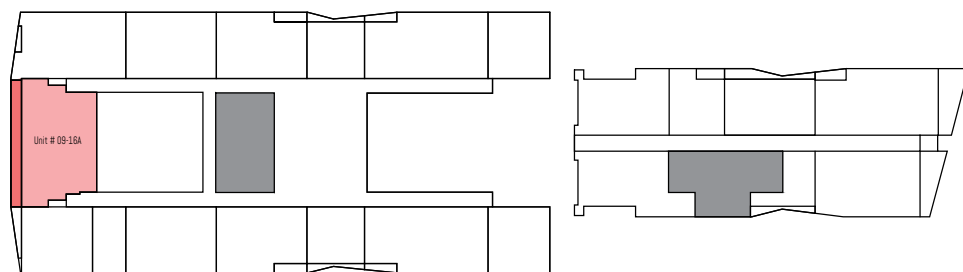

LEVEL 9

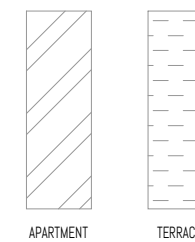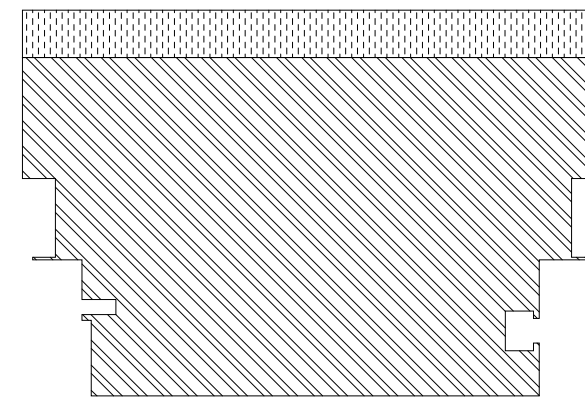

PROJECT: PROPOSED 2 TOWERS OF APARTMENT UNITS W/ 2 BASEMENT PARKING

SUBJECT: BOTRACK LTD.

P.O BOX 47323-00800 NAIROBI

* ALL DESIGNS ARE THE SOLE PROPERTY OF WAVE AND CANNOT BE USED WITHOUT THEIR WRITTEN PERMISSION.
 * ALL PRINTS, SPECIFICATIONS AND THEIR COPYRIGHT ARE THE PROPERTY OF WAVE AND SHALL BE RETURNED ON COMPLETION OF WORK.
 * DO NOT SCALE DRAWINGS.
 * CONTRACTORS MUST CHECK AND VERIFY ALL DIMENSIONS ON SITE AND TO NOTIFY THIS OFFICE OF ANY DISCREPANCIES PRIOR TO CARRYING OUT ANY WORKS. WRITTEN PERMISSIONS TAKE PRECEDENCE OVER SCALED DIMENSIONS. HAVE BEING COPYRIGHT OF THESE DRAWINGS.
 * ANNOTATED DIMENSIONS TAKE PRECEDENCE OVER SCALED DIMENSIONS.
 * INDICATORS OR EXTENS HAVE TO BE APPROVED AND AUTHORIZED BY WAVE BEFORE STARTING THE WORKS.
 * INDICATED MEP PROVISIONS, LAYOUTS, FITTINGS, ENGINEER'S & OR SPECIALIST'S DRAWINGS, DETAILS & OR SPECIFICATIONS AVAILABLE ARE TO BE CONSULTED PRIOR TO EXECUTION OF PROPOSALS.
 * WAVE SHALL BEAR NO RESPONSIBILITY CHECKS THESE BE WORKS THAT DO NOT COMPLY TO CONSULTANT'S OR SPECIALIST'S SPECIFICATIONS & OR STATUTORY REGULATIONS & SAFETY GUIDELINES.

DRAWING #:

REV #:

DRAWN BY:

SHEET #:

SKETCH #:

REV #:

CHECKED BY:

PROJECT #: 2002

SCALE: 1 : 75


DATE:

DESIGN CONSULTANT:

WAVE
 DESIGN CONSULTANTS PTE LTD
 114 lavender street #05-51
 338729 singapore


wave@wave.global
 +65 6646 7141



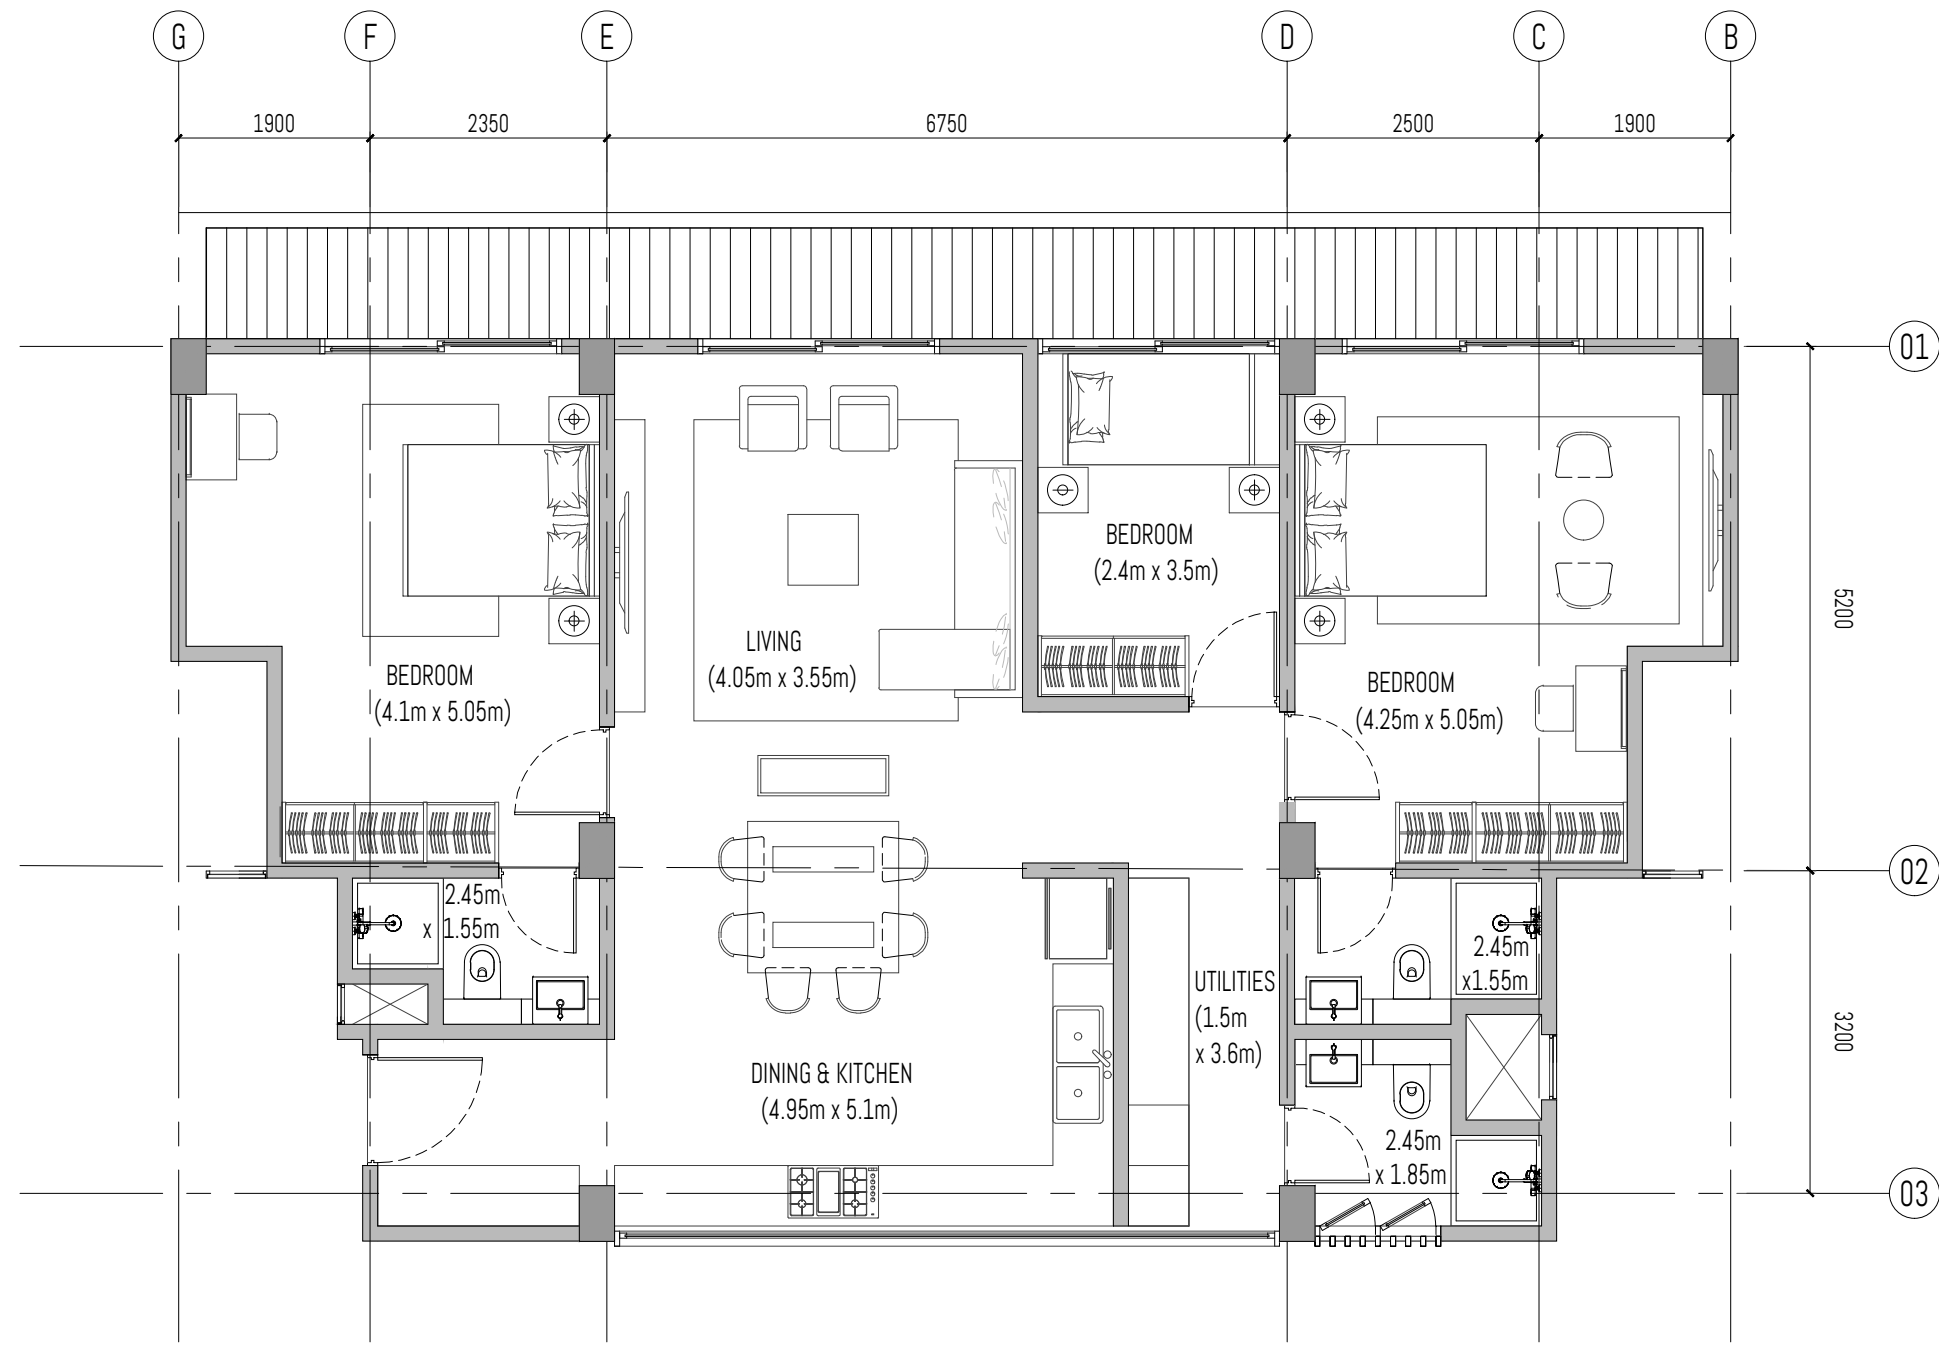


Unit # 10-14A

SALEABLE AREA = 139.77 sq.m.
 APARTMENT AREA = 120.52 sq.m.
 TERRACE AREA = 19.25 sq.m.

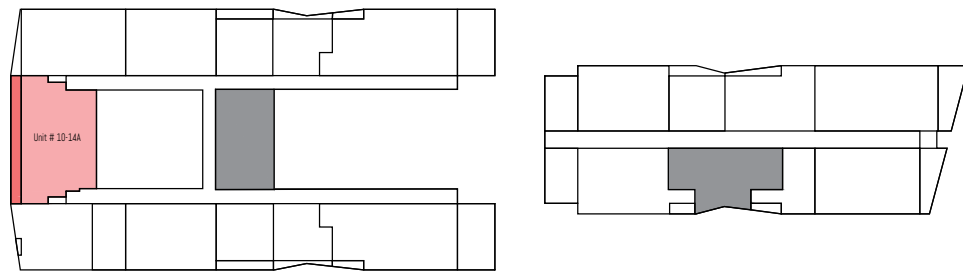

LEVEL 10

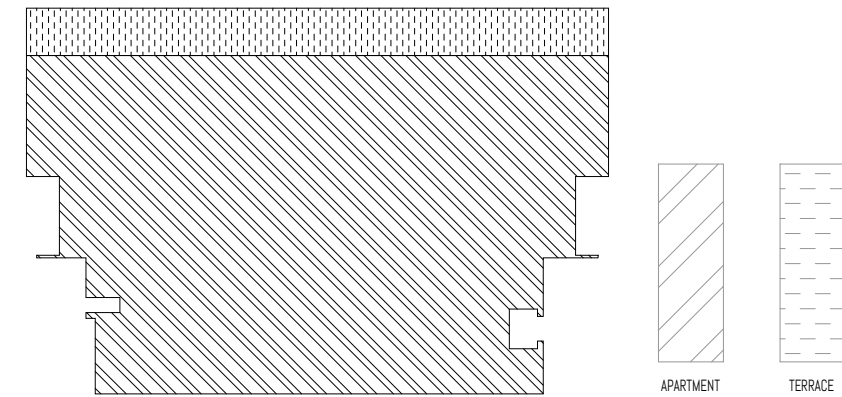

ALL DESIGNS ARE THE SOLE PROPERTY OF WAVE AND CANNOT BE USED WITHOUT THEIR WRITTEN PERMISSION.
 - ALL PRINTS, SPECIFICATIONS AND THEIR COPYRIGHT ARE THE PROPERTY OF WAVE AND SHALL BE RETURNED ON COMPLETION OF WORK.
 - DO NOT SCALE DRAWINGS.
 - CONTRACTORS MUST CHECK AND VERIFY ALL DIMENSIONS ON SITE AND TO NOTIFY THIS OFFICE OF ANY DISCREPANCIES PRIOR TO CARRYING OUT ANY WORKS. WRITTEN PERMISSIONS TAKE PRECEDENCE OVER SCALED DIMENSIONS. WAVE BEING COPYRIGHT OF THESE DRAWINGS.
 - ANNOTATED DIMENSIONS TAKE PRECEDENCE OVER SCALED DIMENSIONS.
 - INDICATORS OR EXTENS HAVE TO BE APPROVED AND AUTHORIZED BY WAVE BEFORE STARTING THE WORKS.
 - INDICATED MEP PROVISIONS, LAYOUTS, FITTINGS, ENGINEERS'S OR SPECIALIST'S DRAWINGS, DETAILS & OR SPECIFICATIONS AVAILABLE ARE TO BE CONSULTED PRIOR TO EXECUTION OF PROPOSALS.
 - WAVE SHALL BEAR NO RESPONSIBILITY SHOULD THERE BE WORKS THAT DO NOT COMPLY TO CONSULTANT'S OR SPECIALIST'S SPECIFICATIONS & OR STATUTORY REGULATIONS & SAFETY GUIDELINES.

PROJECT: PROPOSED 2 TOWERS OF APARTMENT UNITS W/ 2 BASEMENT PARKING

SUBJECT: BOTRACK LTD.

P.O BOX 47323-00800 NAIROBI

DRAWING #:

REV #:

DRAWN BY:

SHEET #:

SKETCH #:

REV #:

CHECKED BY:

PROJECT #: 2002

SCALE: 1:75


DATE:

DESIGN CONSULTANT:

WAVE
 DESIGN CONSULTANTS PTE LTD
 114 lavender street #05-51
 338729 singapore


wave@wave.global
 +65 6646 7141



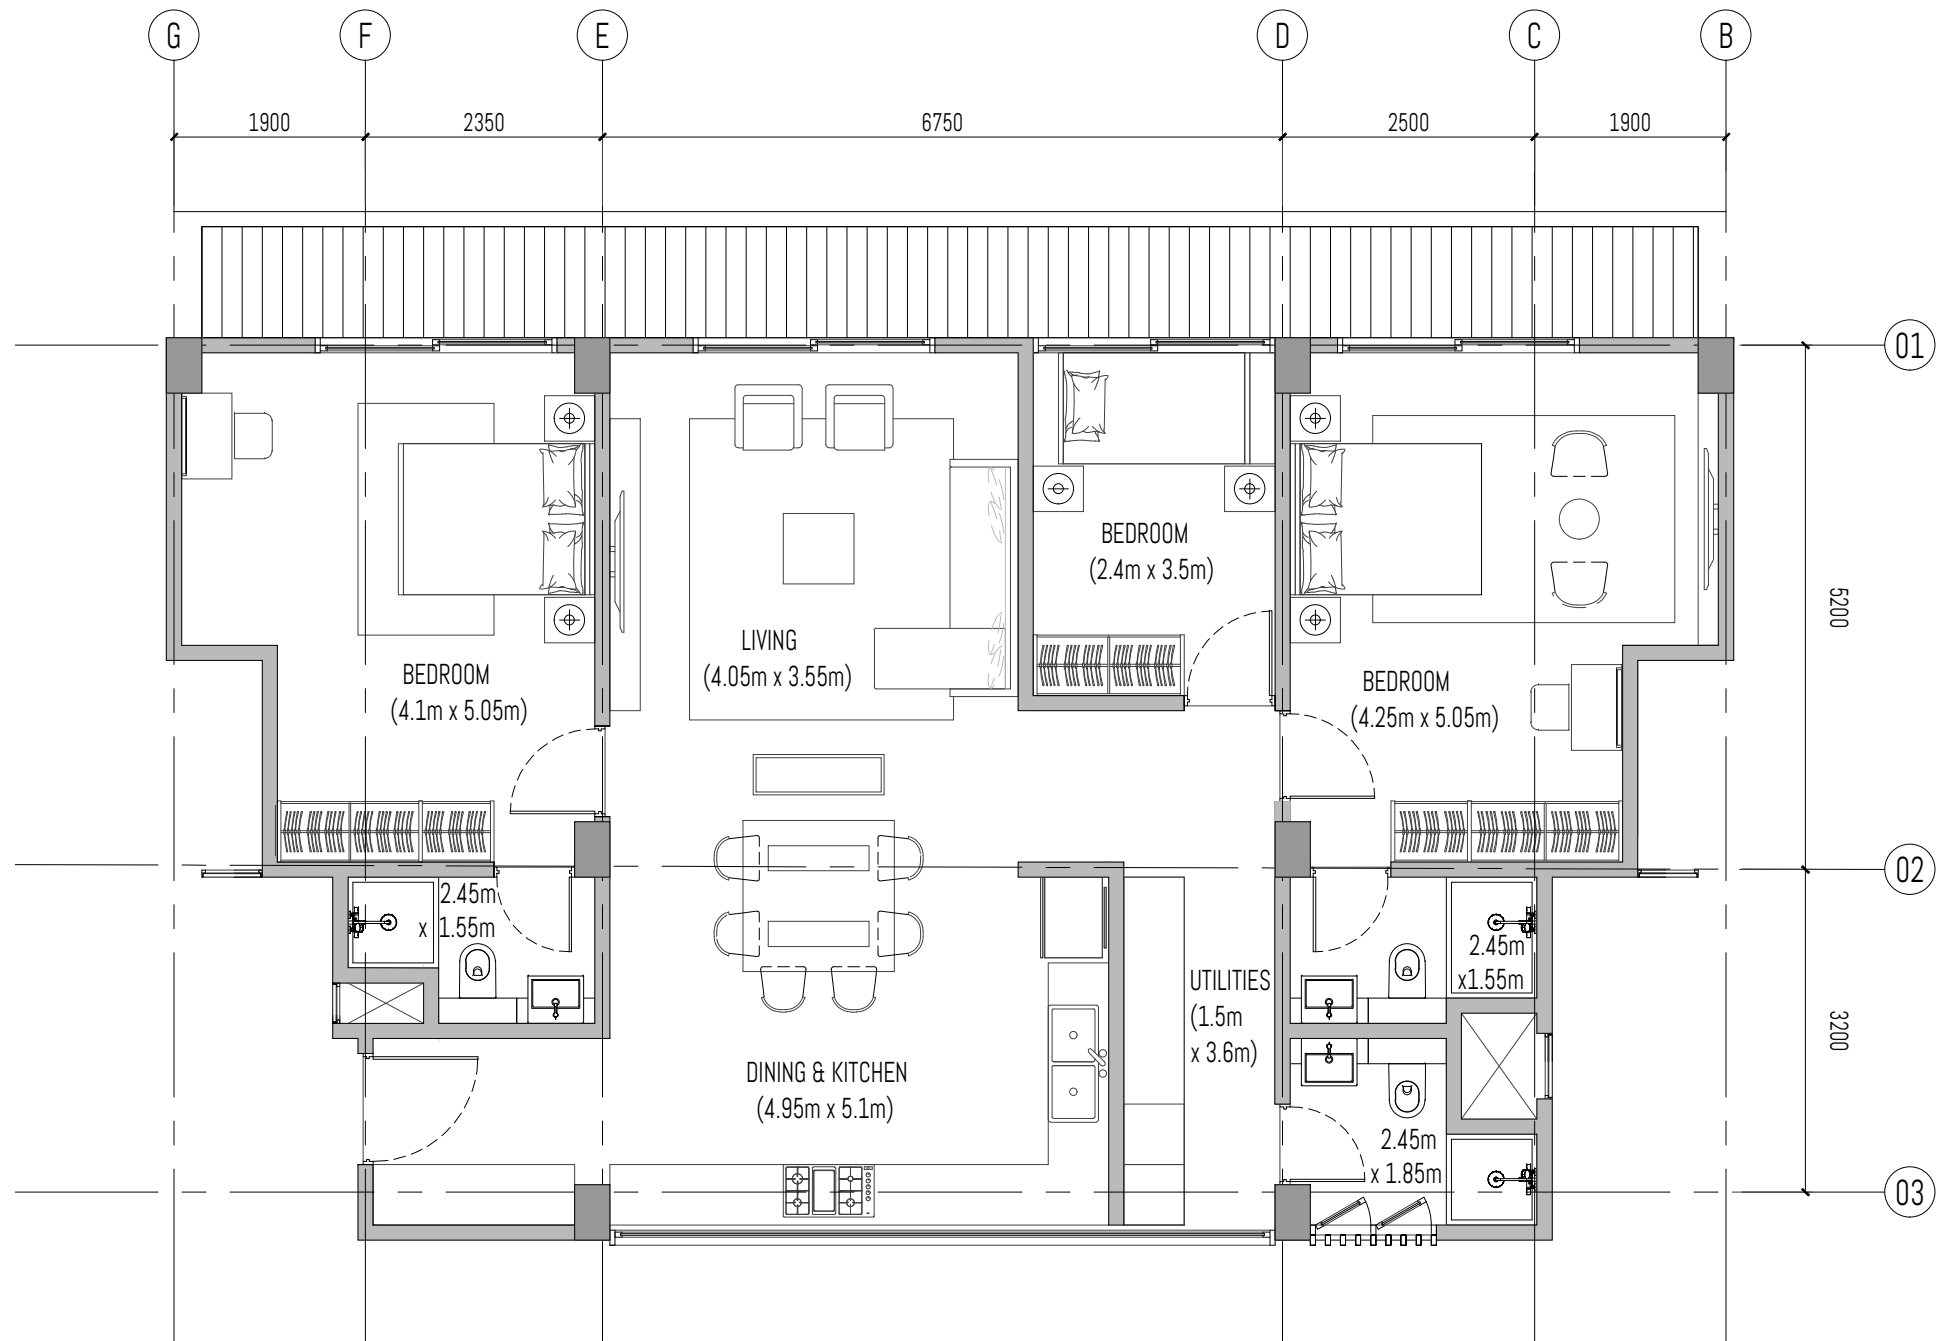


Unit # 11-11A

SALEABLE AREA = 139.77 sq.m.
 APARTMENT AREA = 120.52 sq.m.
 TERRACE AREA = 19.25 sq.m.

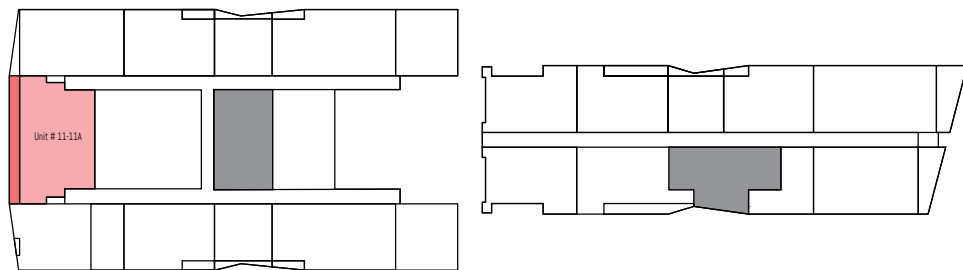

LEVEL 11

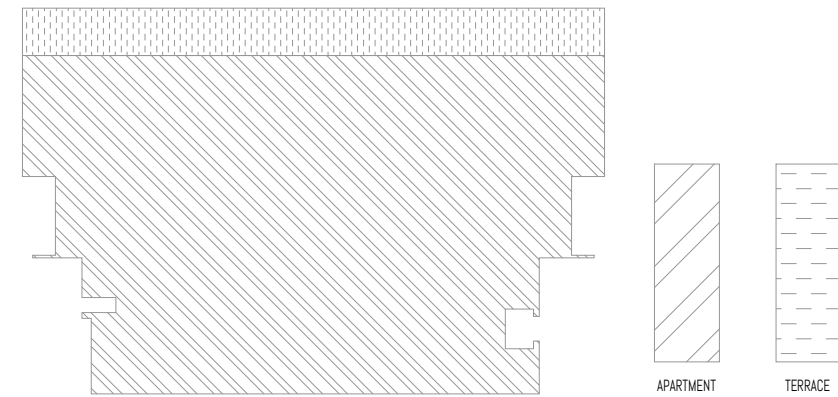

PROJECT: PROPOSED 2 TOWERS OF APARTMENT UNITS W/ 2 BASEMENT PARKING

SUBJECT: BOTRACK LTD.

P.O BOX 47323-00800 NAIROBI

ALL DESIGNS ARE THE SOLE PROPERTY OF WAVE AND CANNOT BE USED WITHOUT THEIR WRITTEN PERMISSION.
 ALL PRINTS, SPECIFICATIONS AND THEIR COPYRIGHT ARE THE PROPERTY OF WAVE AND SHALL BE RETURNED ON COMPLETION OF WORK.
 DO NOT SCALE DRAWINGS.
 CONTRACTORS MUST CHECK AND VERIFY ALL DIMENSIONS ON SITE AND TO NOTIFY THIS OFFICE OF ANY DISCREPANCIES PRIOR TO CARRYING OUT ANY WORKS. WRITTEN PERMISSIONS TAKE PRECEDENCE OVER SCALED DIMENSIONS. HAVE THE SIGNATURE OF THE ARCHITECT.
 ANNOTATED DIMENSIONS TAKE PRECEDENCE OVER SCALED DIMENSIONS.
 INDICATORS ON EXTERIOR HAVE TO BE APPROVED AND AUTHORIZED BY WAVE BEFORE STARTING THE WORKS.
 INDICATED MEP PROVISIONS, LAYOUTS, FITTINGS, ENGINEERS & OR SPECIALIST'S DRAWINGS, DETAILS & OR SPECIFICATIONS AVAILABLE ARE TO BE CONSULTED PRIOR TO EXECUTION OF PROPOSALS.
 WAVE SHALL BEAR NO RESPONSIBILITY SHOULD THERE BE WORKS THAT DO NOT COMPLY TO CONSULTANT'S OR SPECIALIST'S SPECIFICATIONS & OR STATUTORY REGULATIONS & SAFETY GUIDELINES.

DRAWING #:

REV #:

DRAWN BY:

SHEET #:

SKETCH #:

REV #:

CHECKED BY:

PROJECT #: 2002

SCALE: 1 : 75


DATE:

DESIGN CONSULTANT:

WAVE
 DESIGN CONSULTANTS PTE LTD
 114 lavender street #05-51
 338729 singapore


wave@wave.global
 +65 6646 7141




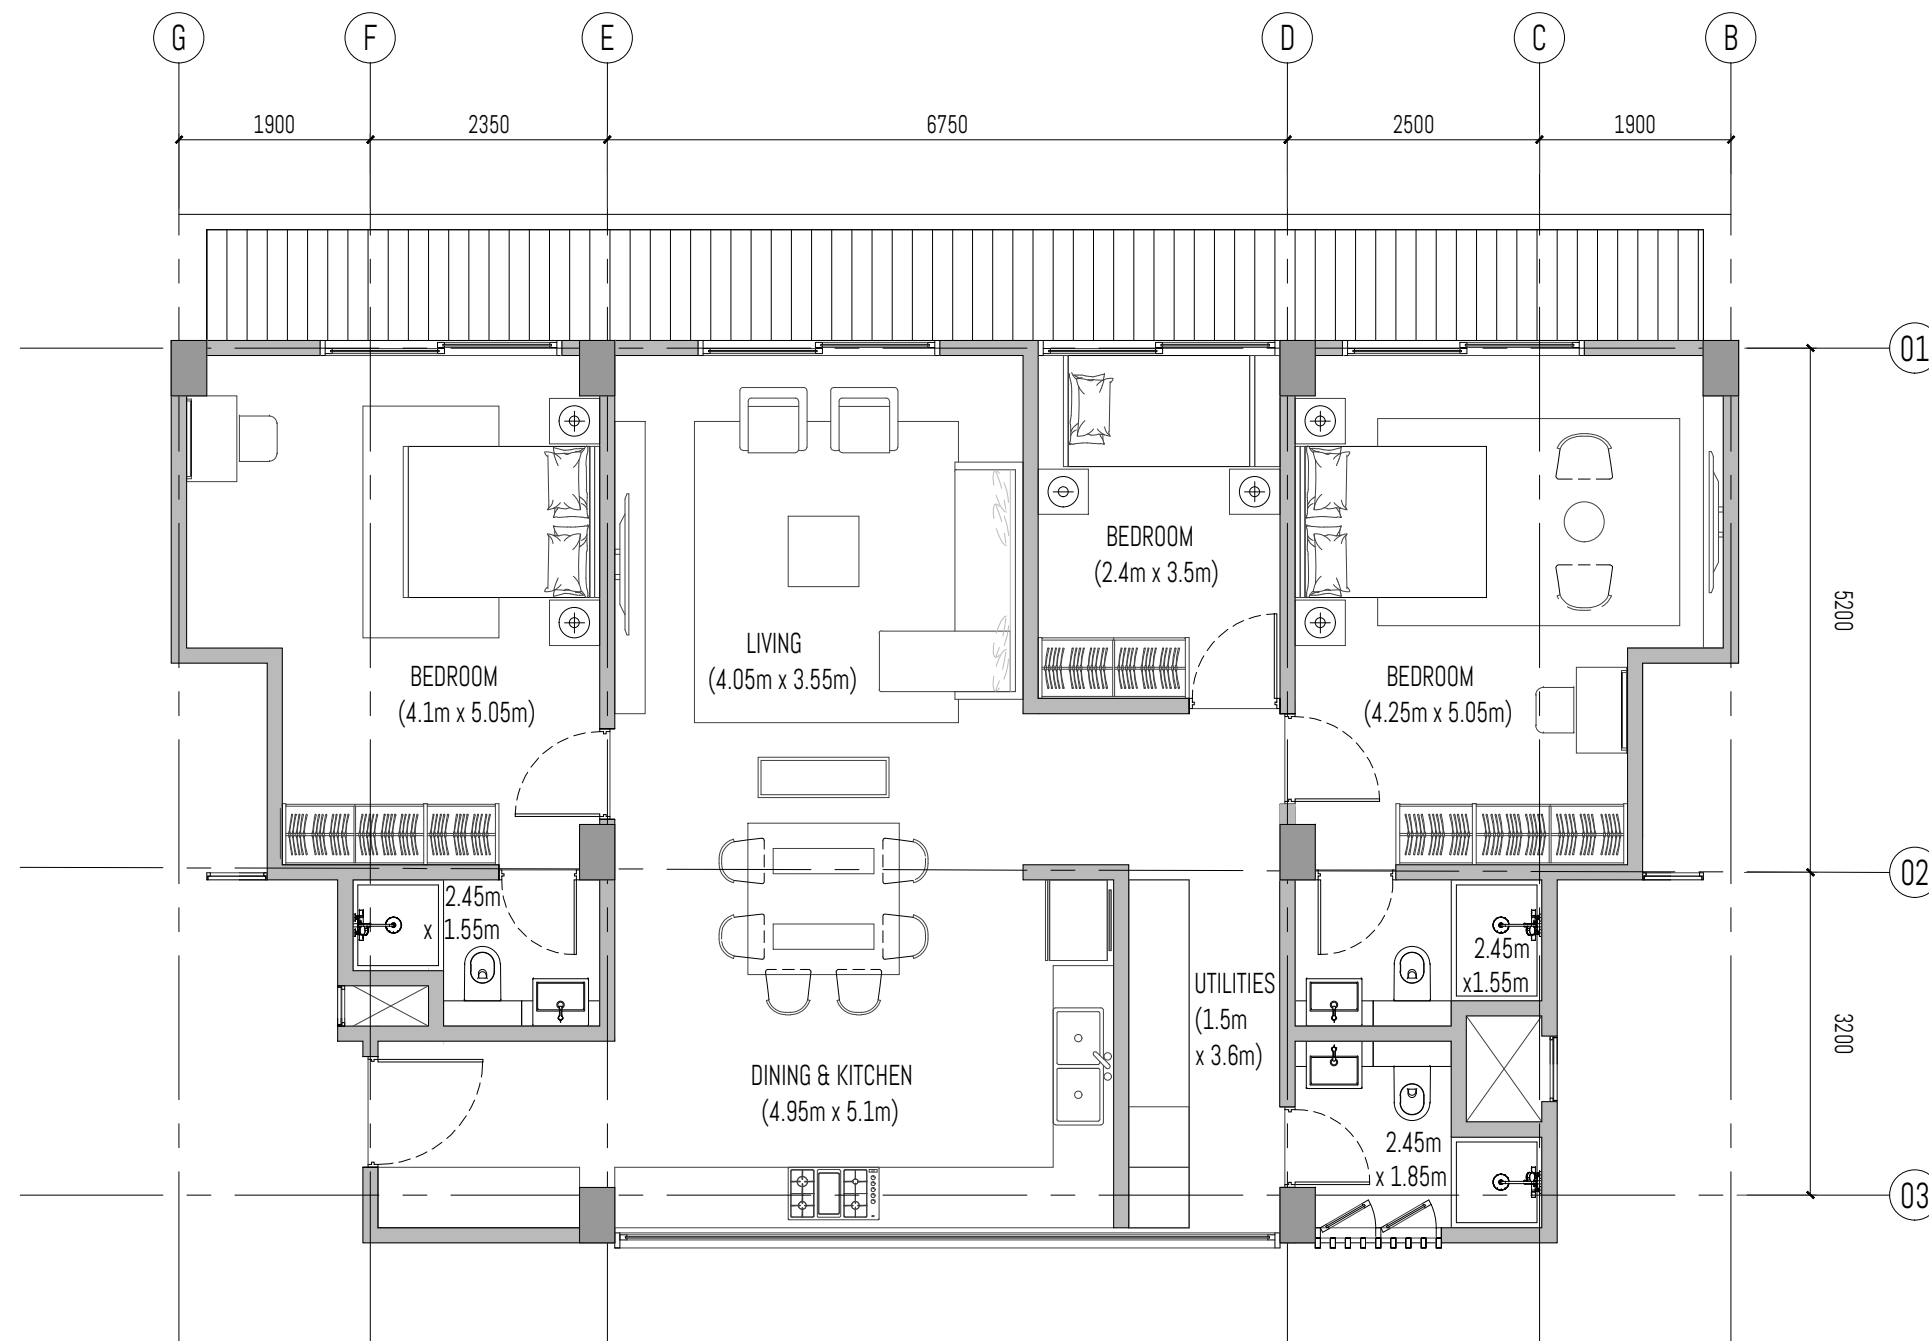


Unit # 12-10A

SALEABLE AREA = 139.77 sq.m.
 APARTMENT AREA = 120.52 sq.m.
 TERRACE AREA = 19.25 sq.m.

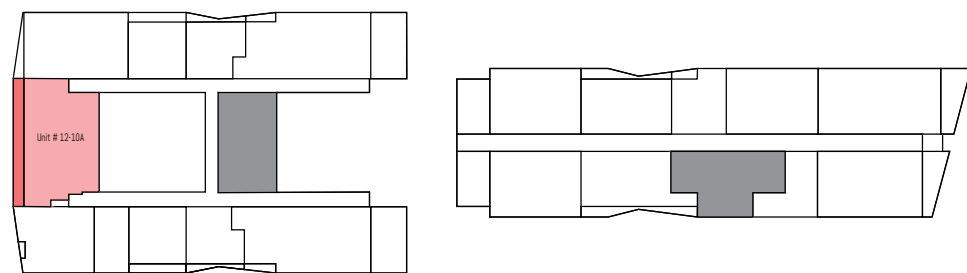

LEVEL 12

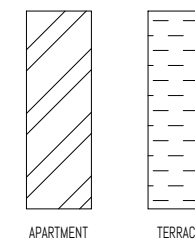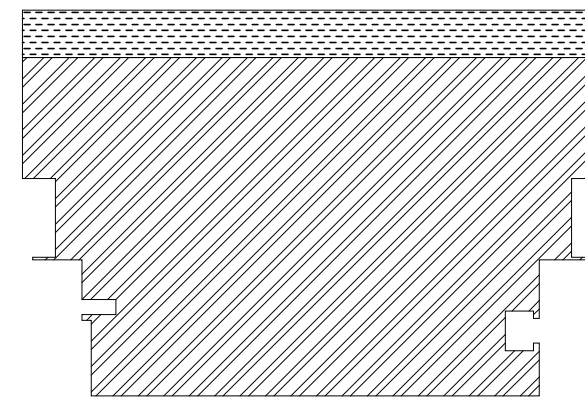

PROJECT: PROPOSED 2 TOWERS OF APARTMENT UNITS W/ 2 BASEMENT PARKING

SUBJECT: BOTRACK LTD.

P.O BOX 47323-00800 NAIROBI

ALL DESIGNS ARE THE SOLE PROPERTY OF WAVE AND CANNOT BE USED WITHOUT THEIR WRITTEN PERMISSION.
 - ALL PRINTS, SPECIFICATIONS AND THEIR COPYRIGHT ARE THE PROPERTY OF WAVE AND SHALL BE RETURNED ON COMPLETION OF WORK.
 - DO NOT SCALE DRAWINGS.
 - CONTRACTORS MUST CHECK AND VERIFY ALL DIMENSIONS ON SITE AND TO NOTIFY THIS OFFICE OF ANY DISCREPANCIES PRIOR TO CARRYING OUT ANY WORKS. WRITTEN PERMISSIONS TAKE PRECEDENCE OVER SCALED DIMENSIONS. HAVE THE SIGNATURE OF THESE DRAWINGS.
 - ANNOTATED DIMENSIONS TAKE PRECEDENCE OVER SCALED DIMENSIONS.
 - INDICATORS OR EXTENS HAVE TO BE APPROVED AND AUTHORIZED BY WAVE BEFORE STARTING THE WORKS.
 - INDICATED MEP PROVISIONS, LAYOUTS, FITTINGS, ENGINEERS & OR SPECIALIST'S DRAWINGS, DETAILS & OR SPECIFICATIONS AVAILABLE ARE TO BE CONSULTED PRIOR TO EXECUTION OF PROPOSALS.
 - WAVE SHALL BEAR NO RESPONSIBILITY SHOULD THERE BE WORKS THAT DO NOT COMPLY TO CONSULTANT'S OR SPECIALIST'S SPECIFICATIONS & OR STATUTORY REGULATIONS & SAFETY GUIDELINES.

DRAWING #:

REV #:

DRAWN BY:

SHEET #:

SKETCH #:

REV #:

CHECKED BY:

PROJECT #: 2002

SCALE: 1 : 75


DATE:

DESIGN CONSULTANT:

WAVE
 DESIGN CONSULTANTS PTE LTD
 114 lavender street #05-51
 338729 singapore


wave@wave.global
 +65 6646 7141



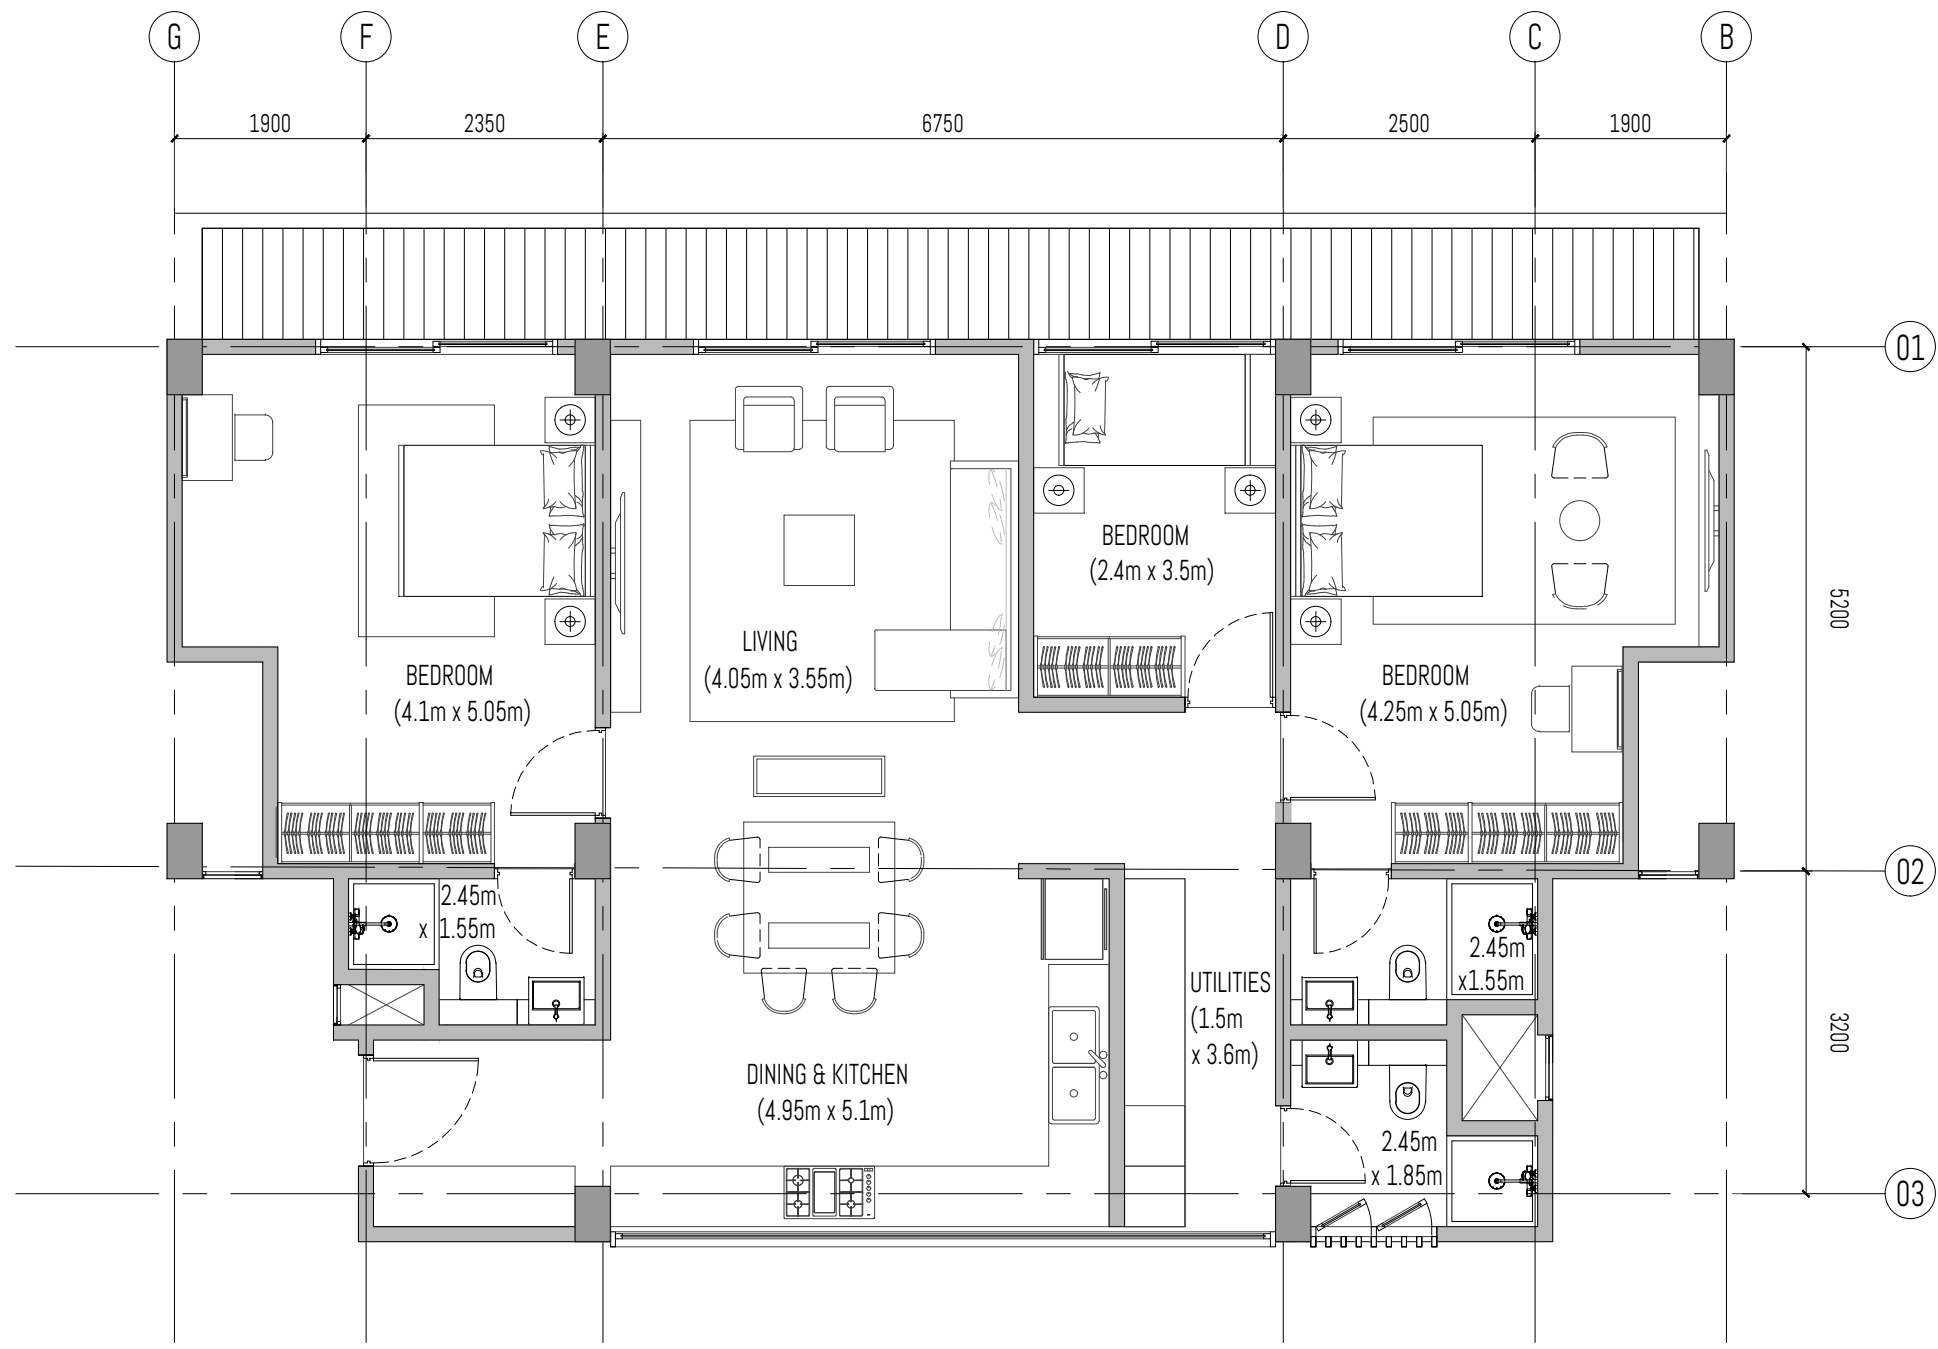


Unit # 13-08A

SALEABLE AREA = 139.77 sq.m.
 APARTMENT AREA = 120.52 sq.m.
 TERRACE AREA = 19.25 sq.m.

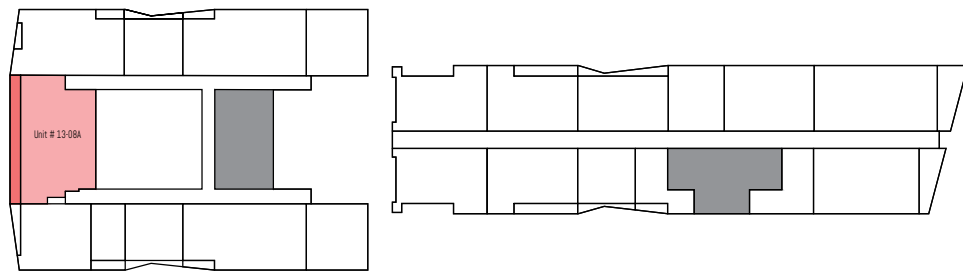

LEVEL 13

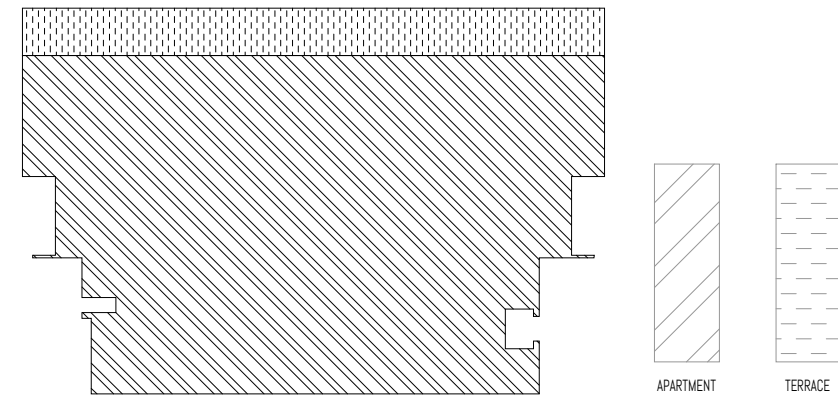

APARTMENT

TERRACE

PROJECT: PROPOSED 2 TOWERS OF APARTMENT UNITS W/ 2 BASEMENT PARKING

SUBJECT: BOTRACK LTD.

P.O BOX 47323-00800 NAIROBI

ALL DESIGNS ARE THE SOLE PROPERTY OF WAVE AND CANNOT BE USED WITHOUT THEIR WRITTEN PERMISSION.
 ALL PRINTS, SPECIFICATIONS AND THEIR COPYRIGHT ARE THE PROPERTY OF WAVE AND SHALL BE RETURNED ON COMPLETION OF WORK.
 DO NOT SCALE DRAWINGS.
 CONTRACTORS MUST CHECK AND VERIFY ALL DIMENSIONS ON SITE AND TO NOTIFY THIS OFFICE OF ANY DISCREPANCIES PRIOR TO CARRYING OUT ANY WORKS. WRITTEN PERMISSIONS TAKE PRECEDENCE OVER SCALED DIMENSIONS. HAVE THE SIGNATURE OF THESE DRAWINGS.
 ANNOTATED DIMENSIONS TAKE PRECEDENCE OVER SCALED DIMENSIONS.
 INDICATORS OR EXTENS HAVE TO BE APPROVED AND AUTHORIZED BY WAVE BEFORE STARTING THE WORKS.
 INDICATED MEP PROVISIONS, LAYOUTS, FITTINGS, ENGINEERS & OR SPECIALIST'S DRAWINGS, DETAILS & OR SPECIFICATIONS AVAILABLE ARE TO BE CONSULTED PRIOR TO EXECUTION OF PROPOSALS.
 WAVE SHALL BEAR NO RESPONSIBILITY SHOULD THERE BE WORKS THAT DO NOT COMPLY TO CONSULTANT'S OR SPECIALIST'S SPECIFICATIONS & OR STATUTORY REGULATIONS & SAFETY GUIDELINES.

DRAWING #:

REV #:

DRAWN BY:

SHEET #:

SKETCH #:

REV #:

CHECKED BY:

PROJECT #: 2002

SCALE: 1:75


DATE:

DESIGN CONSULTANT:

WAVE
 DESIGN CONSULTANTS PTE LTD
 114 lavender street #05-51
 338729 singapore






wave@wave.global
 +65 6646 7141



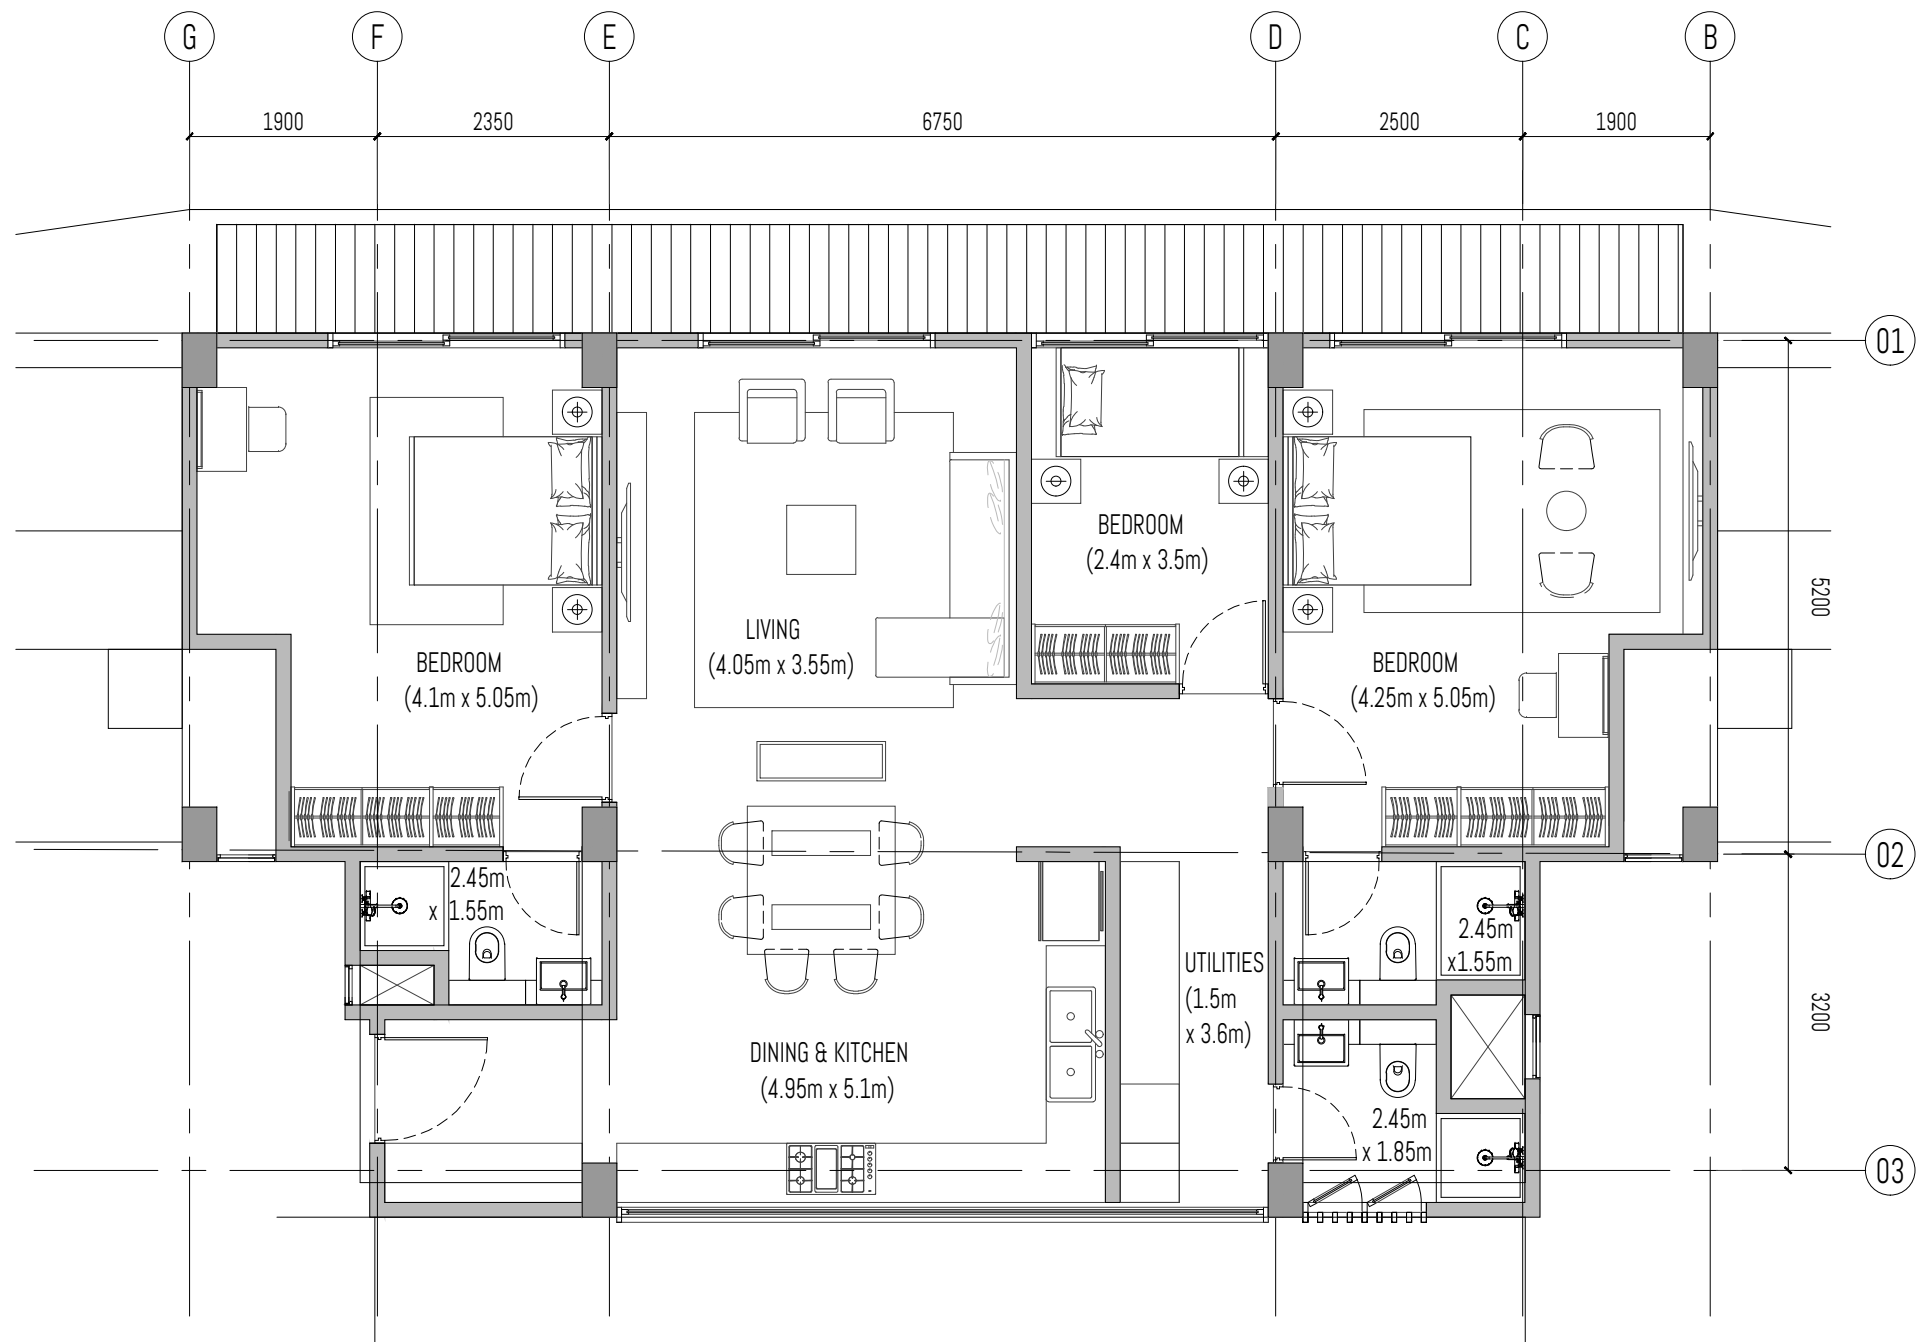

Unit # 14-07A

SALEABLE AREA = 139.77 sq.m.
 APARTMENT AREA = 120.52 sq.m.
 TERRACE AREA = 19.25 sq.m.

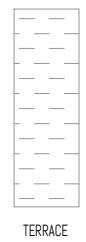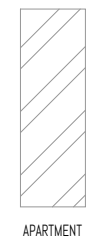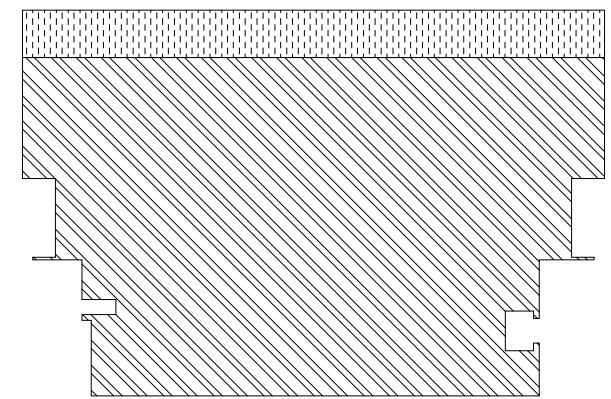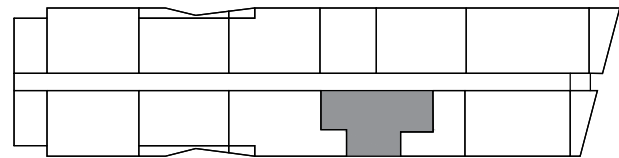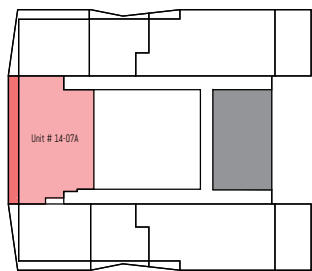

LEVEL 14

PROJECT: PROPOSED 2 TOWERS OF APARTMENT UNITS W/ 2 BASEMENT PARKING

SUBJECT: BOTRACK LTD.

P.O BOX 47323-00800 NAIROBI

ALL DESIGNS ARE THE SOLE PROPERTY OF WAVE AND CANNOT BE USED WITHOUT THEIR WRITTEN PERMISSION.
 ALL PRINTS, SPECIFICATIONS AND THEIR COPYRIGHT ARE THE PROPERTY OF WAVE AND SHALL BE RETURNED ON COMPLETION OF WORK.
 DO NOT SCALE DRAWINGS.
 CONTRACTORS MUST CHECK AND VERIFY ALL DIMENSIONS ON SITE AND TO NOTIFY THIS OFFICE OF ANY DISCREPANCIES PRIOR TO CARRYING OUT ANY WORKS. WRITTEN PERMISSIONS TAKE PRECEDENCE OVER SCALED DIMENSIONS. HAVE THE SIGNATURE OF THESE DRAWINGS.
 ANNOTATED DIMENSIONS TAKE PRECEDENCE OVER SCALED DIMENSIONS.
 INDICATORS OR NOTES HAVE TO BE APPROVED AND AUTHORIZED BY WAVE BEFORE STARTING THE WORKS.
 INDICATED MEP PROVISIONS, LAYOUTS, FITTINGS, ENGINEERS & OR SPECIALIST'S DRAWINGS, DETAILS & OR SPECIFICATIONS AVAILABLE ARE TO BE CONSULTED PRIOR TO EXECUTION OF PROPOSALS.
 WAVE SHALL BEAR NO RESPONSIBILITY SHOULD THERE BE WORKS THAT DO NOT COMPLY TO CONSULTANT'S OR SPECIALIST'S SPECIFICATIONS & OR STATUTORY REGULATIONS & SAFETY GUIDELINES.

DRAWING #:

REV #:

DRAWN BY:

SHEET #:

SKETCH #:

REV #:

CHECKED BY:

PROJECT #: 2002

SCALE: 1 : 75


DATE:

DESIGN CONSULTANT:

WAVE
 DESIGN CONSULTANTS PTE LTD
 114 lavender street #05-51
 338729 singapore




wave@wave.global
 +65 6646 7141



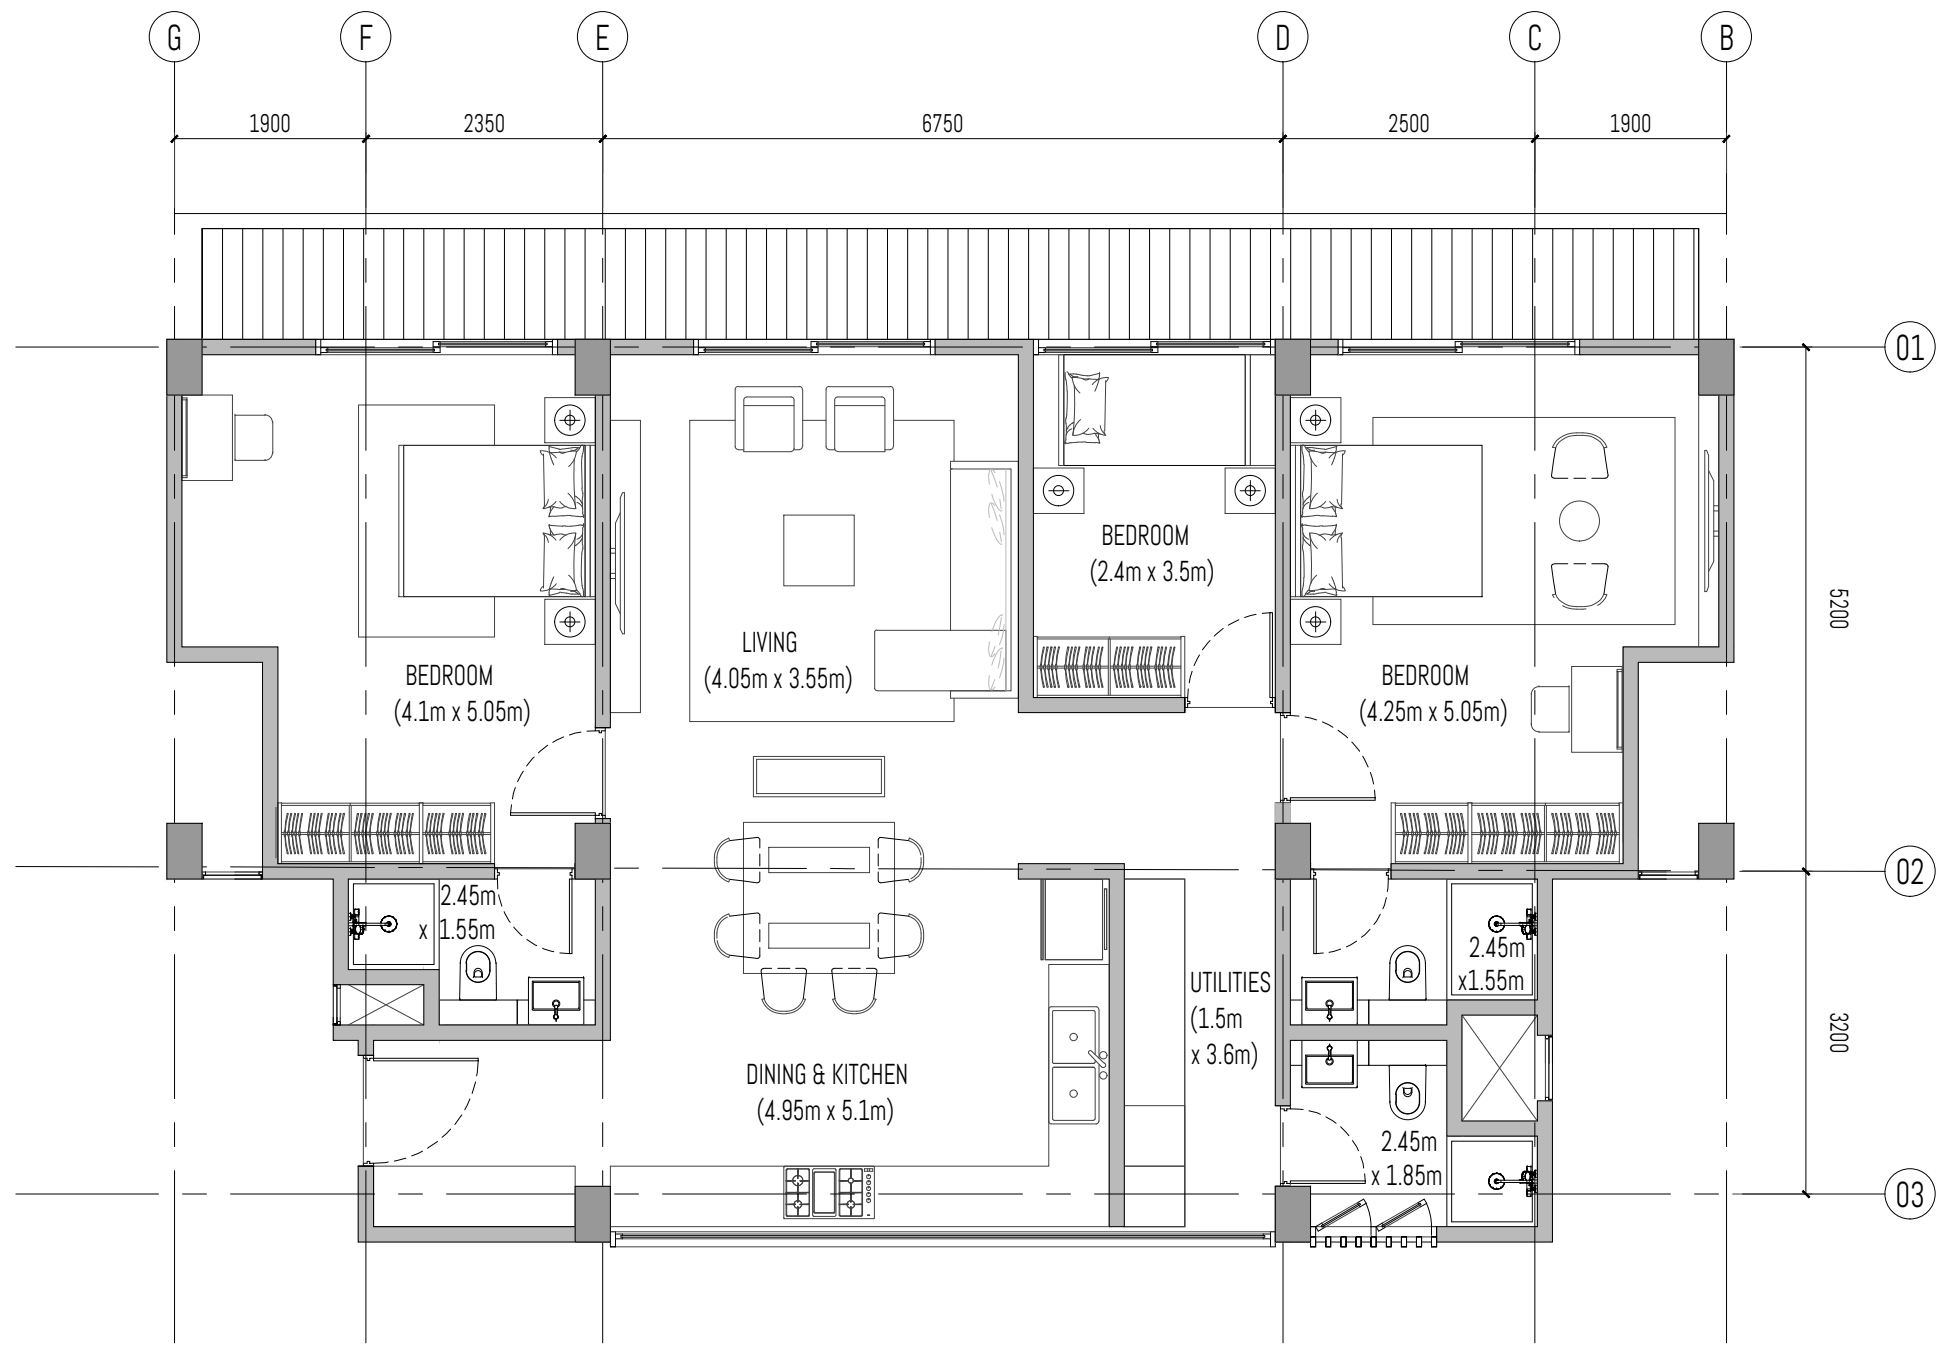

Unit # 15-05A

SALEABLE AREA = 139.77 sq.m.
 APARTMENT AREA = 120.52 sq.m.
 TERRACE AREA = 19.25 sq.m.

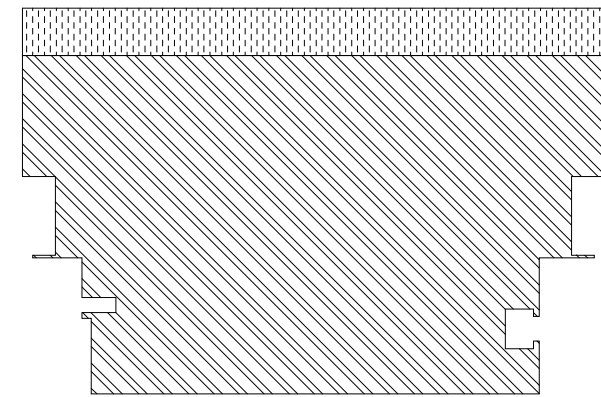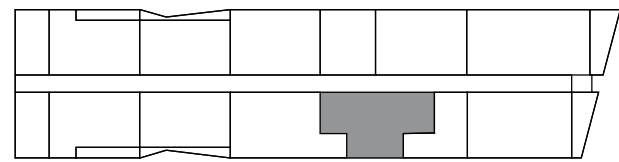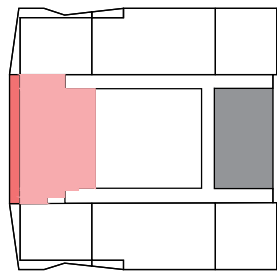

LEVEL 15

PROJECT: PROPOSED 2 TOWERS OF APARTMENT UNITS W/ 2 BASEMENT PARKING

SUBJECT: BOTRACK LTD.

P.O BOX 47323-00800 NAIROBI

ALL DESIGNS ARE THE SOLE PROPERTY OF WAVE AND CANNOT BE USED WITHOUT THEIR WRITTEN PERMISSION.
 ALL PRINTS, SPECIFICATIONS AND THEIR COPYRIGHT ARE THE PROPERTY OF WAVE AND SHALL BE RETURNED ON COMPLETION OF WORK.
 DO NOT SCALE DRAWINGS.
 CONTRACTORS MUST CHECK AND VERIFY ALL DIMENSIONS ON SITE AND TO NOTIFY THIS OFFICE OF ANY DISCREPANCIES PRIOR TO CARRYING OUT ANY WORKS. WRITTEN PERMISSIONS TAKE PRECEDENCE OVER SCALED DIMENSIONS. HAVE BEING COPYRIGHT OF THESE DRAWINGS.
 ANNOTATED DIMENSIONS TAKE PRECEDENCE OVER SCALED DIMENSIONS.
 INDICATORS OR DIMENSIONS HAVE TO BE APPROVED AND AUTHORIZED BY WAVE BEFORE STARTING THE WORKS.
 INDICATED MEP PROVISIONS, LAYOUTS, FITTINGS, ENGINEERS & OR SPECIALIST'S DRAWINGS, DETAILS & OR SPECIFICATIONS AVAILABLE ARE TO BE CONSULTED PRIOR TO EXECUTION OF PROPOSALS.
 WAVE SHALL BEAR NO RESPONSIBILITY SHOULD THERE BE WORKS THAT DO NOT COMPLY TO CONSULTANT'S OR SPECIALIST'S SPECIFICATIONS & OR STATUTORY REGULATIONS & SAFETY GUIDELINES.

DRAWING #:

REV #:

DRAWN BY:

SHEET #:

SKETCH #:

REV #:

CHECKED BY:

PROJECT #: 2002

SCALE: 1 : 75

DATE:

DESIGN CONSULTANT:

WAVE
 DESIGN CONSULTANTS PTE LTD
 114 lavender street #05-51
 338729 singapore

wave@wave.global
 +65 6646 7141

